



CONSULTANTS

GENERAL CONTRACTOR


OWNER
Oscar Orduno Inc
4600 Fallier Dr. Ste. 375 Irving TX 75038
Irving, TX 75038

ISSUE
SUP Application
1/16/2019


REVISIONS

CASE 5U181201/S181201 -
SPECIFIC USE PERMIT/SITE PLAN
- GSW LOGISTICS ADD., 612 E
AVENUE J.


A9
Shop Exterior Elevations

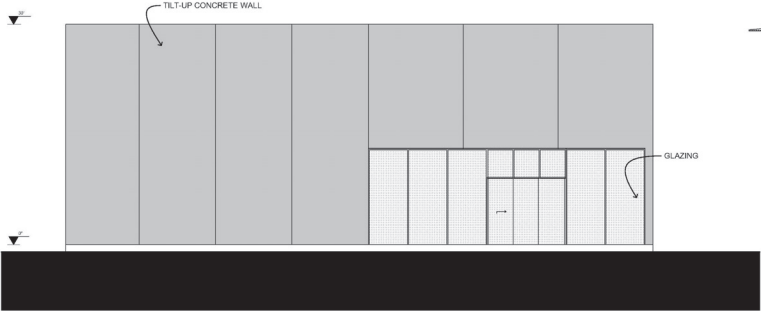


4 SHOP EXTERIOR ELEVATION NORTH
SCALE: 1/8" = 1'-0"

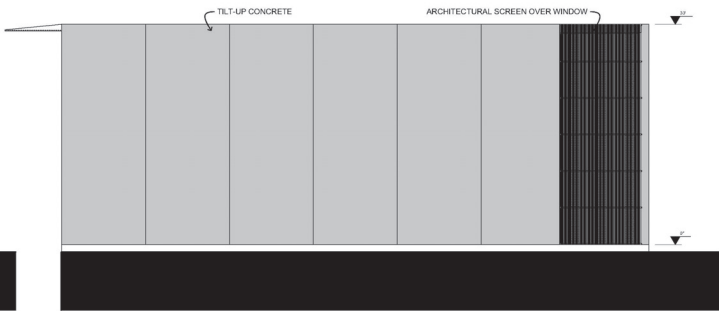

3 SHOP EXTERIOR ELEVATION SOUTH
SCALE: 1/8" = 1'-0"

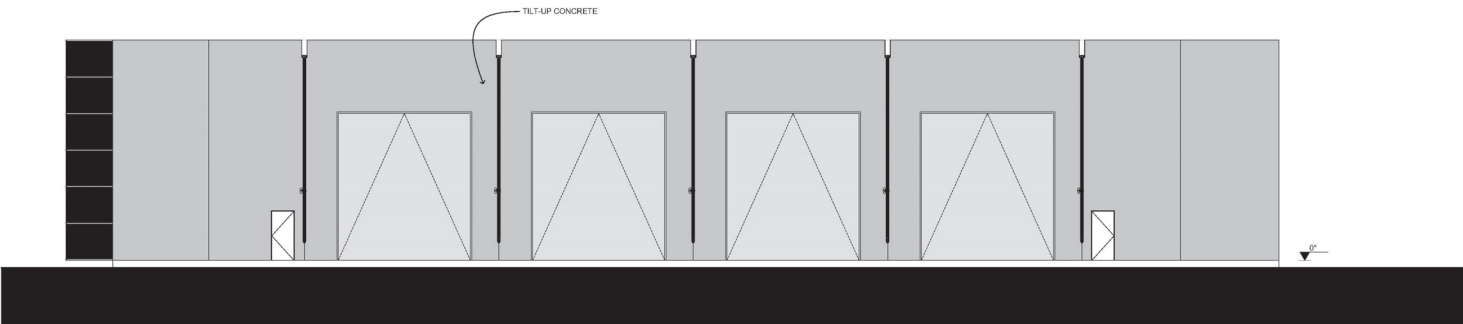

2 SHOP EXTERIOR ELEVATION EAST
SCALE: 1/8" = 1'-0"

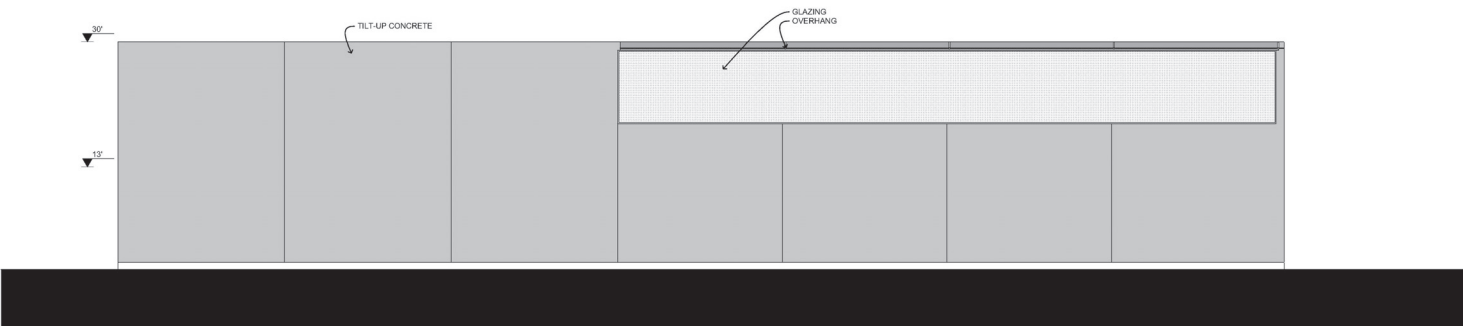

1 SHOP EXTERIOR ELEVATION WEST
SCALE: 1/8" = 1'-0"

ALTERNATIVE MATERIALS 2
BRICK WITH CUSTOM METAL CLADDING



ALTERNATIVE MATERIALS 1
RIBBED METAL SIDING WMASONRY



MATERIAL OPTION 1
CAST IN PLACE CONCRETE / STUCCO



NIMMO
NIMMO.AM | 972.360.3160

OSCAR ORDUNO, INC
823 East Ave / Grand Prairie TX 75050



CONSULTANTS

GENERAL CONTRACTOR

OWNER
Oscar Orduno Inc
4600 Fuller Dr. Ste. 375 Irving TX 75038
Irving, TX 75038

ISSUE
SUP Application
1/18/2019

REVISIONS

CASE SU181201/S181201 -
SPECIFIC USE PERMIT/SITE PLAN
- GSW LOGISTICS ADD., 612 E
AVENUE J.

A23
Material Comparison

ALTERNATIVE MATERIALS 2
BRICK WITH CUSTOM METAL CLADDING



ALTERNATIVE MATERIALS 1
RIBBED METAL SIDING W/MASONRY



MATERIAL OPTION 1
CAST IN PLACE CONCRETE / STUCCO



NIMMO
NIMMO.AM | 972.360.3160

OSCAR ORDUNO, INC
823 East Ave / Grand Prairie TX 75050



CONSULTANTS

GENERAL CONTRACTOR


OWNER
Oscar Orduno Inc
4600 Fuller Dr. Ste. 375 Irving TX 75038
Irving, TX 75038

ISSUE
SUP Application
1/18/2019

REVISIONS

CASE SU181201/S181201 -
SPECIFIC USE PERMIT/SITE PLAN
- GSW LOGISTICS ADD., 612 E
AVENUE J.


A22
Material Comparison

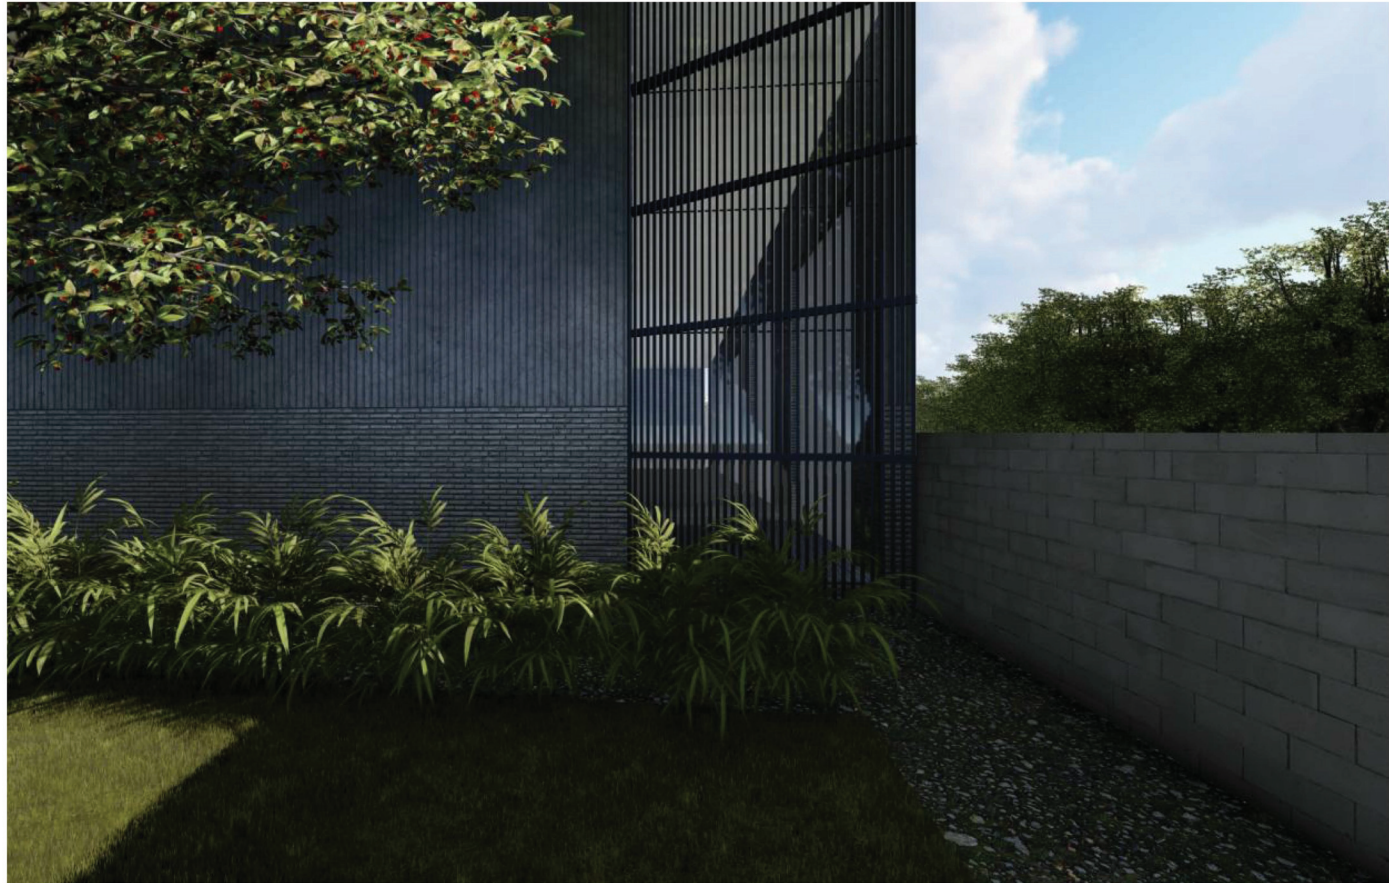

ALTERNATIVE MATERIALS 2 - BRICK WITH CUSTOM METAL CLADDING



EXAMPLE OF BRICK WITH CUSTOM METAL CLADDING

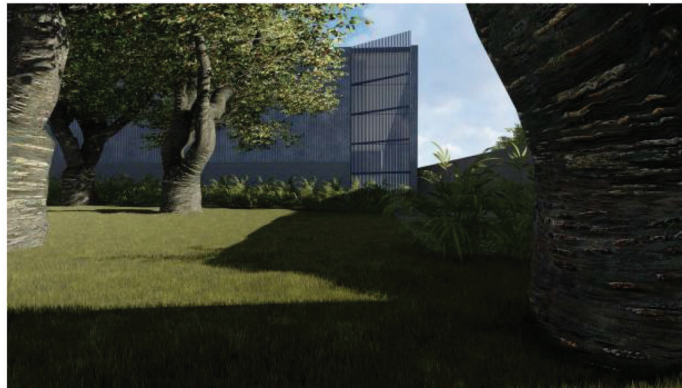

NIMMO
NIMMO.AM | 972.360.3160

OSCAR ORDUNO, INC
823 East Ave / Grand Prairie TX 75050

NOT FOR CONSTRUCTION

CONSULTANTS

GENERAL CONTRACTOR

OWNER
Oscar Orduno Inc
4600 Fuller Dr. Ste. 375 Irving TX 75038
Irving, TX 75038


ISSUE
SUP Application
1/18/2019

REVISIONS

CASE SU181201/S181201 -
SPECIFIC USE PERMIT/SITE PLAN
- GSW LOGISTICS ADD., 612 E
AVENUE J.

A19

3D Views (Alt Material 2)

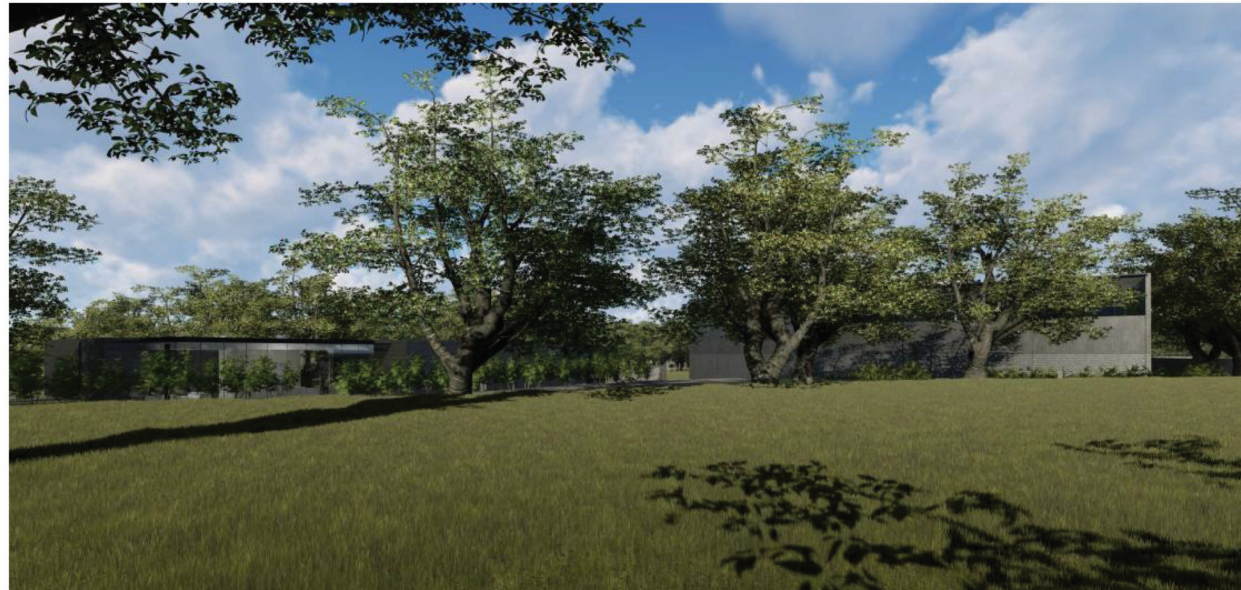

ALTERNATIVE MATERIALS 2 - BRICK WITH CUSTOM METAL CLADDING

NIMMO
NIMMO.AM | 972.360.3160

OSCAR ORDUNO, INC
823 East Ave / Grand Prairie TX 75050

NOT FOR CONSTRUCTION

CONSULTANTS

GENERAL CONTRACTOR

OWNER
Oscar Orduno Inc
4600 Fuller Dr. Ste. 375 Irving TX 75038
Irving, TX 75038

ISSUE
SUP Application
1/18/2019

REVISIONS

CASE SU181201/S181201 -
SPECIFIC USE PERMIT/SITE PLAN
- GSW LOGISTICS ADD., 612 E
AVENUE J.

A20

3D Views (Alt Material 2)