




Exhibit A - Boundary Description

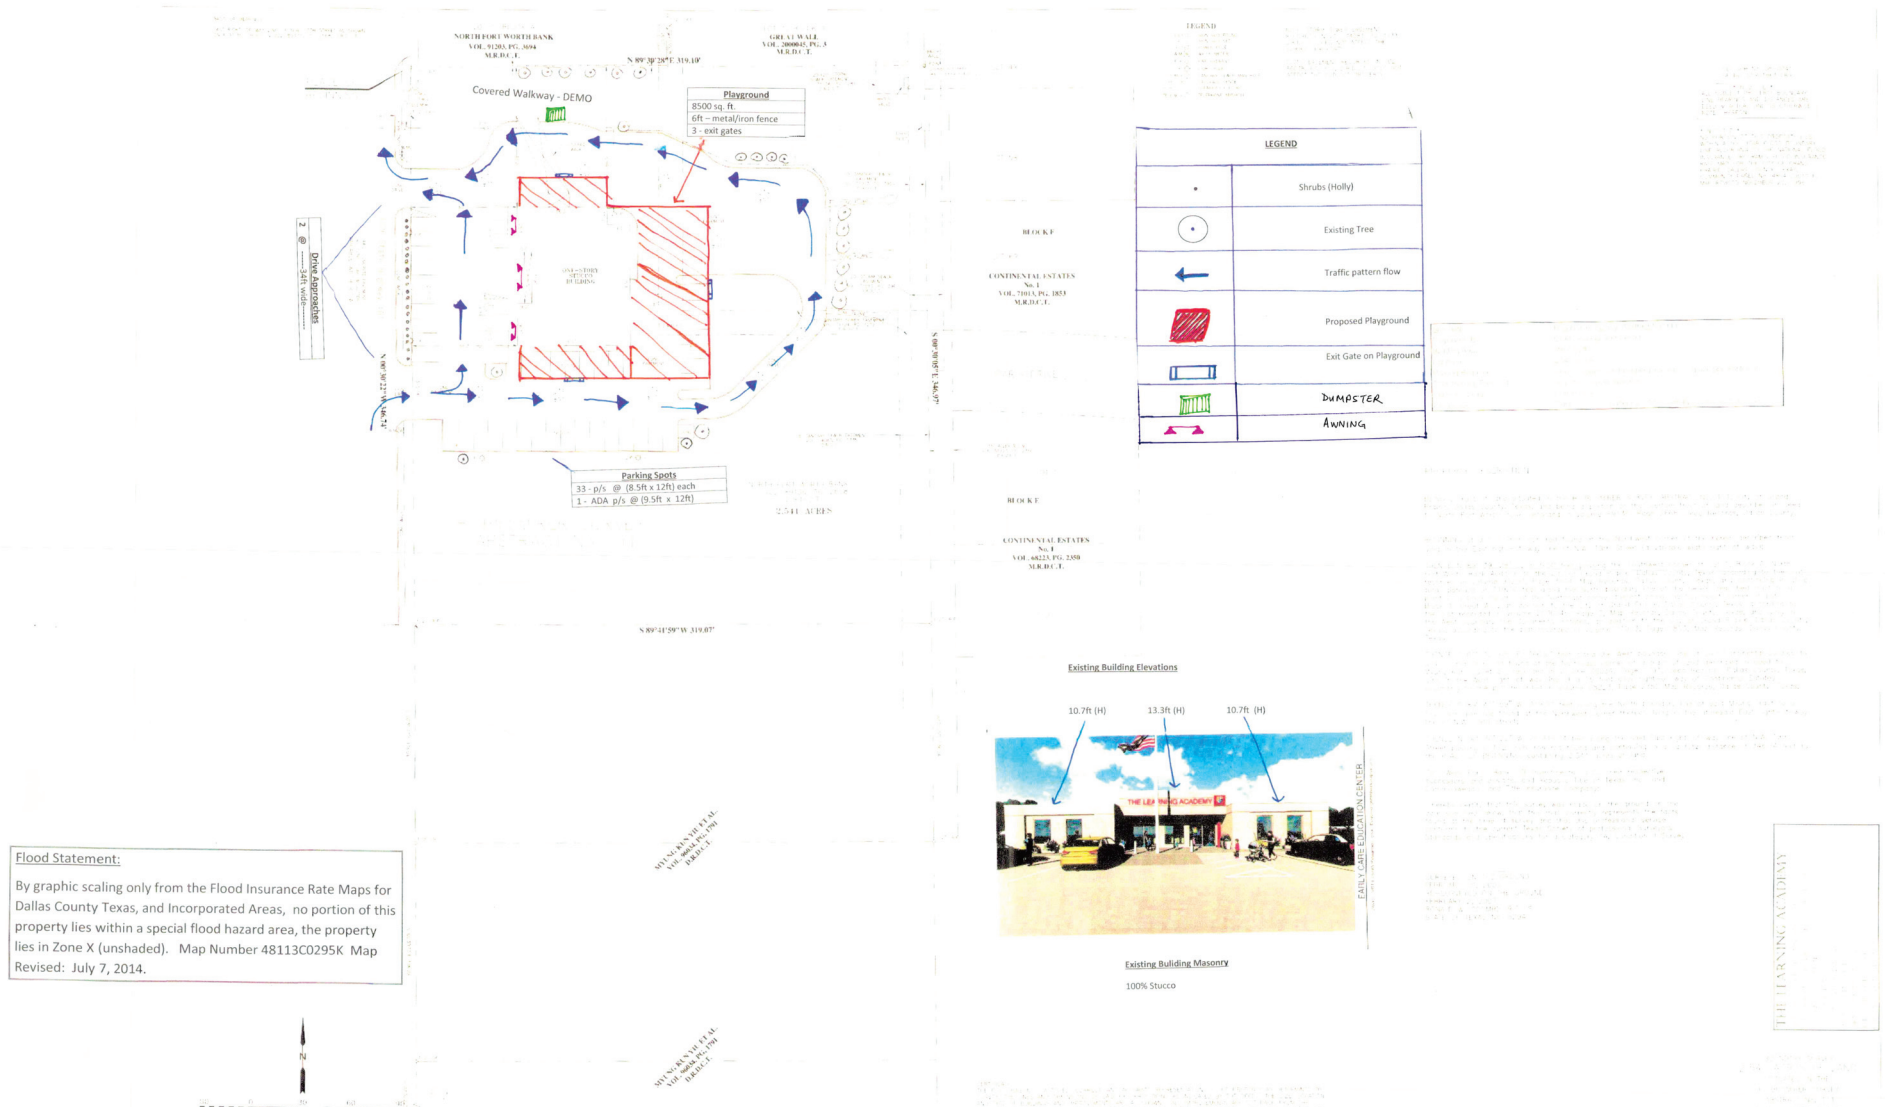


① Site
1/32" = 1'-0"

SITE PLAN

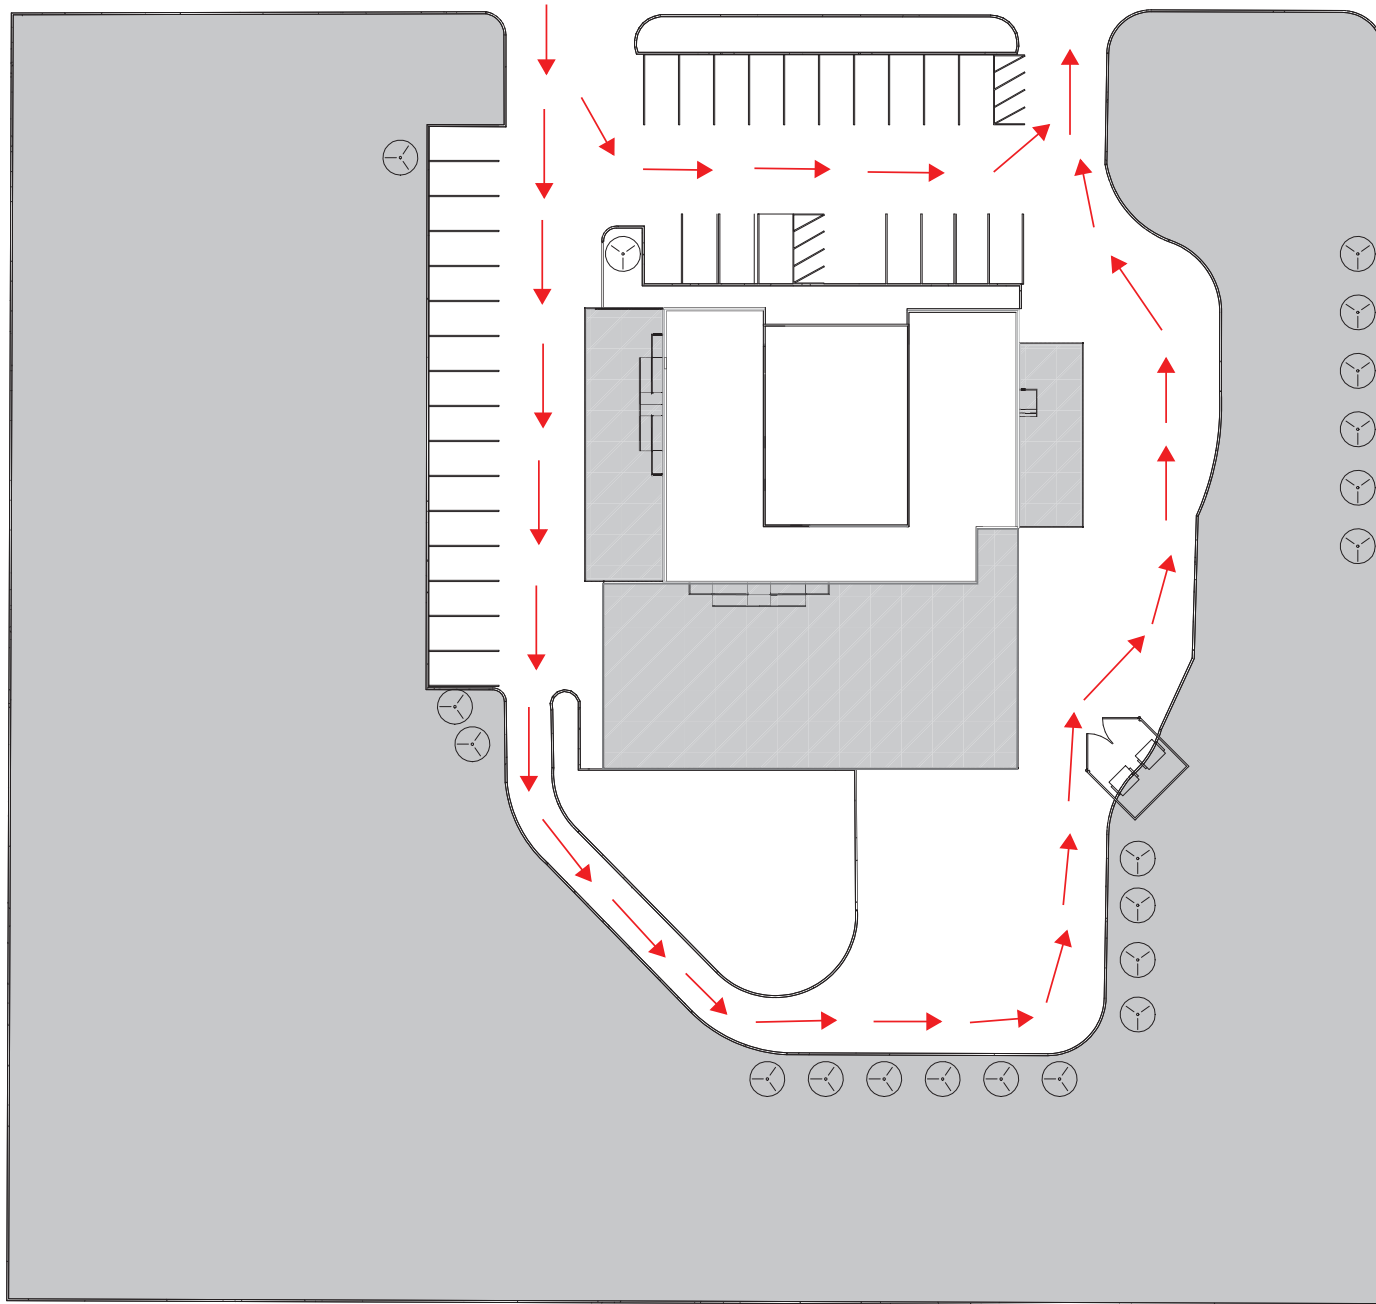

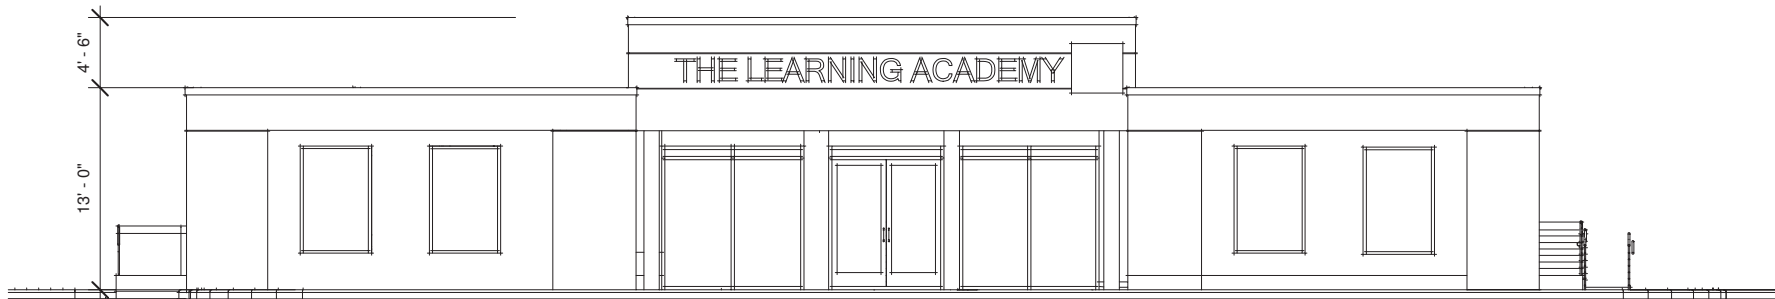


1 FRONT ELEVATION
1/8" = 1'-0"

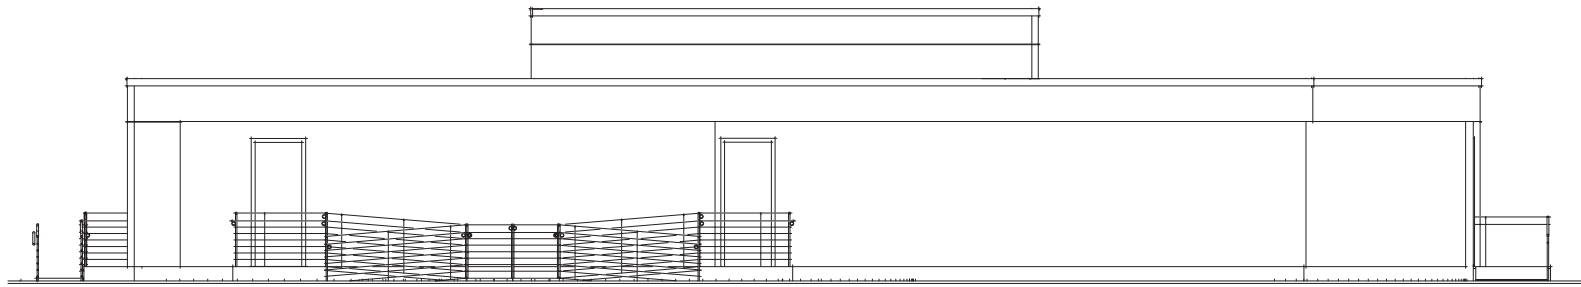

2 ELEVATION REAR
1/8" = 1'-0"

BUILDING ELEVATIONS

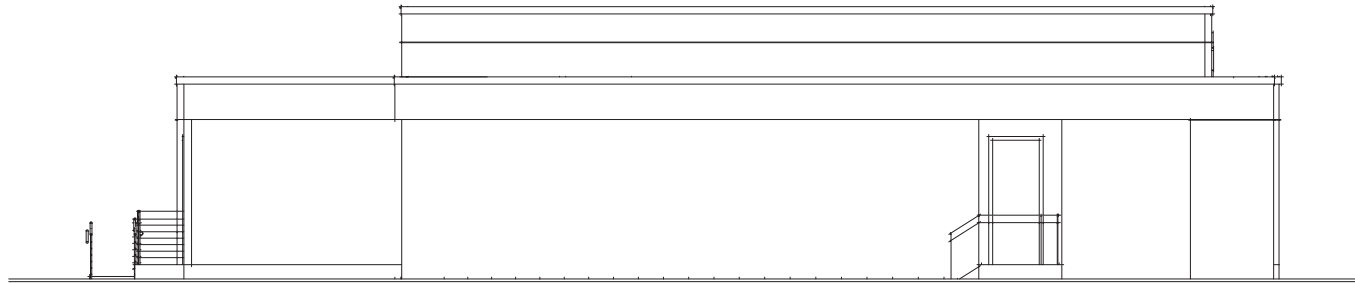

1 LEFT ELEVATION
1/8" = 1'-0"



2 RIGHT ELEVATION
1/8" = 1'-0"

BUILDING ELEVATIONS

EARLY CARE EDUCATION CENTER

DANYELL SMITH, DSmith Management: email: Dsmithmanagementworks@gmail.com