


EXHIBIT 'A'

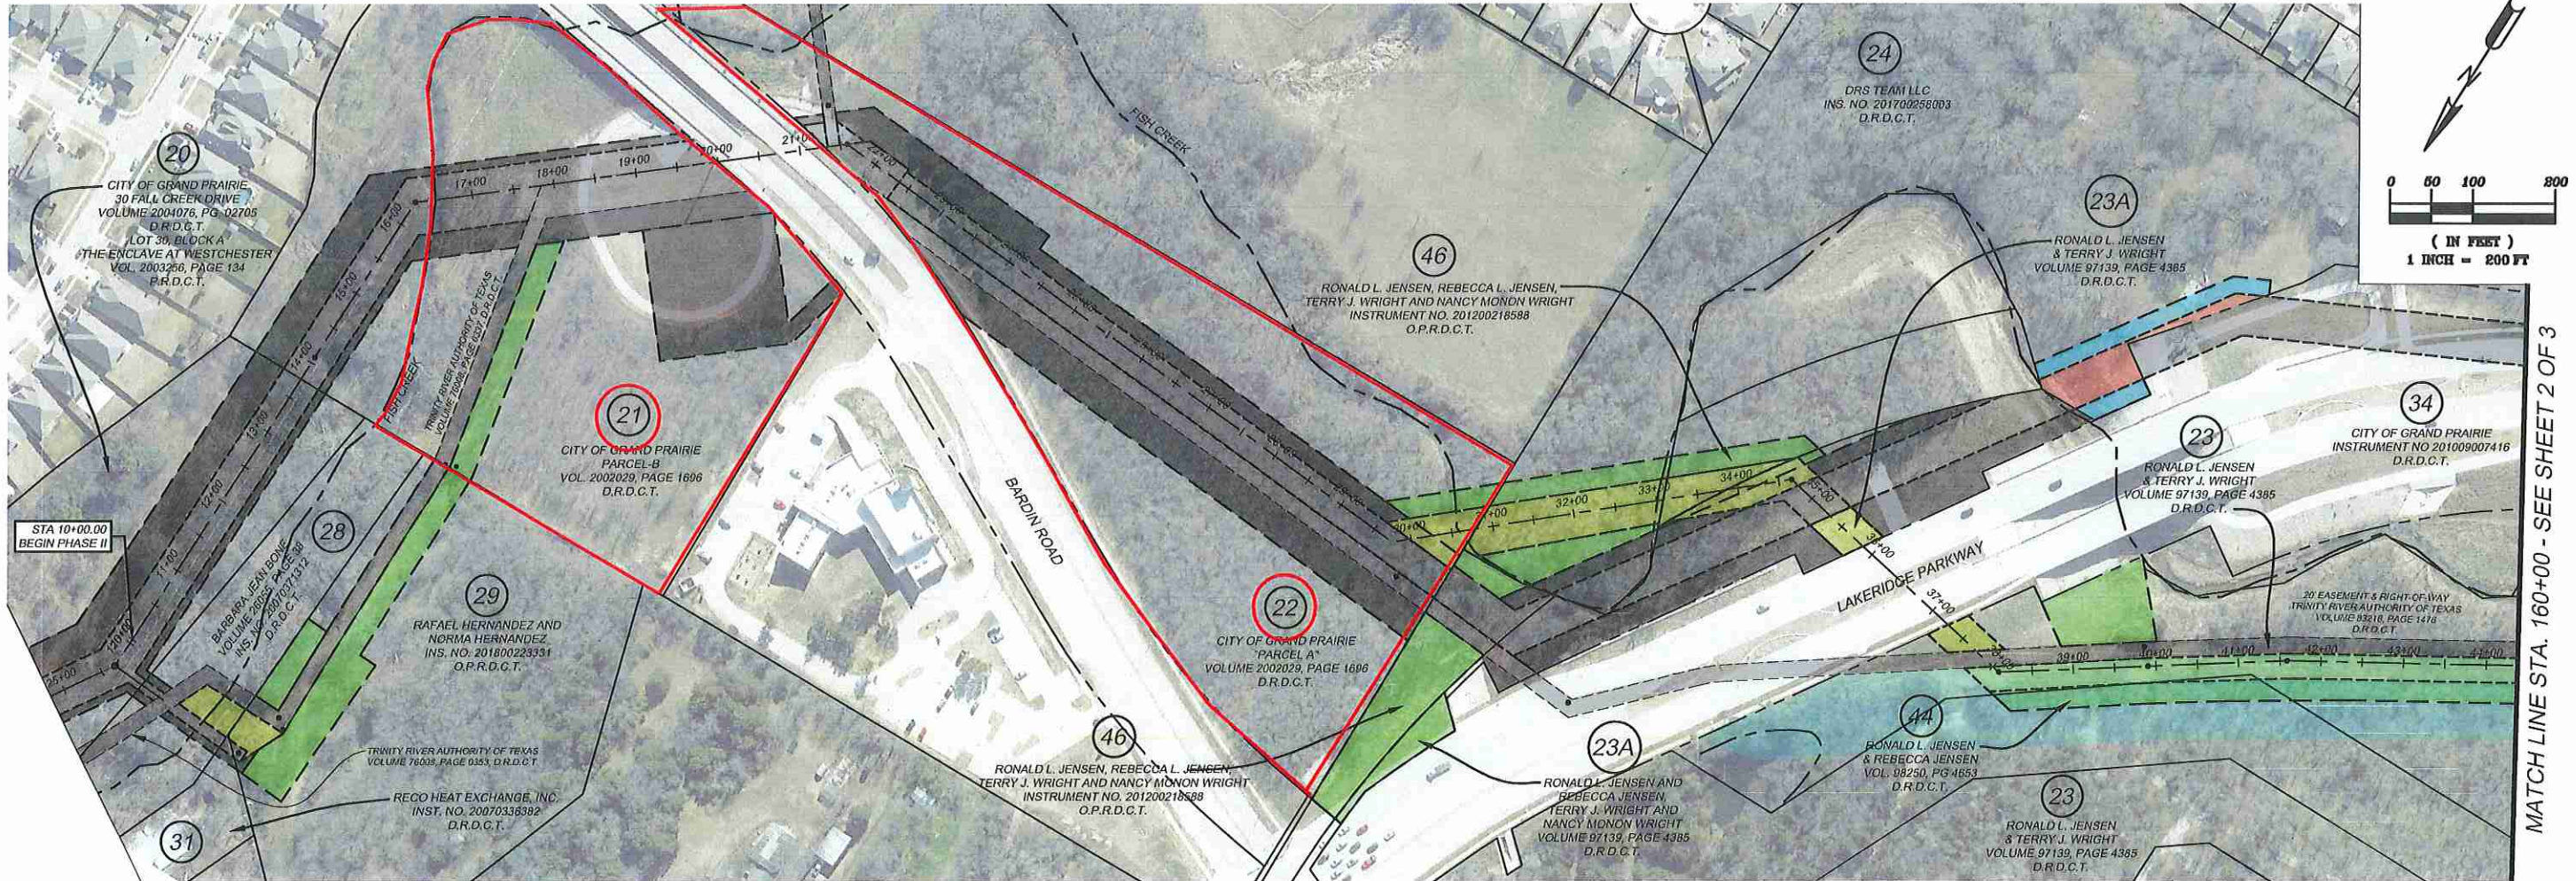

NO.	DATE	REVISIONS	APPR.

NOT FOR CONSTRUCTION

SUBMITTED FOR REVIEW

BY: GREG A. VAUGHN

LICENSE NO. 12253

FIRM: LOCKWOOD, ANDREWS & NEWNAM, INC.

FIRM NO. F-2614

DATE: JUNE 2019

NOT INTENDED FOR PERMIT, BIDDING OR CONSTRUCTION

TRINITY RIVER AUTHORITY OF TEXAS

MC-7 & MC-8 RELIEF INTERCEPTOR, PHASE II



CONSTRUCTION EASEMENTS AND STAGING AREAS

Lockwood, Andrews & Newnam, Inc.

A LEO A DALY COMPANY

Project #:	120-10356-001	Scale:	1" = 200'	Date:	2019-06-13
Designed:	JPS	Checked:	JPV	1 OF 3	
Drawn:	JA	Approved:	GAV		

EXHIBIT 'A'

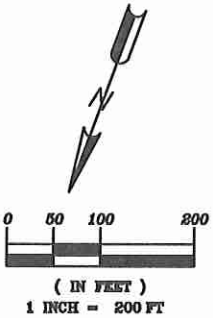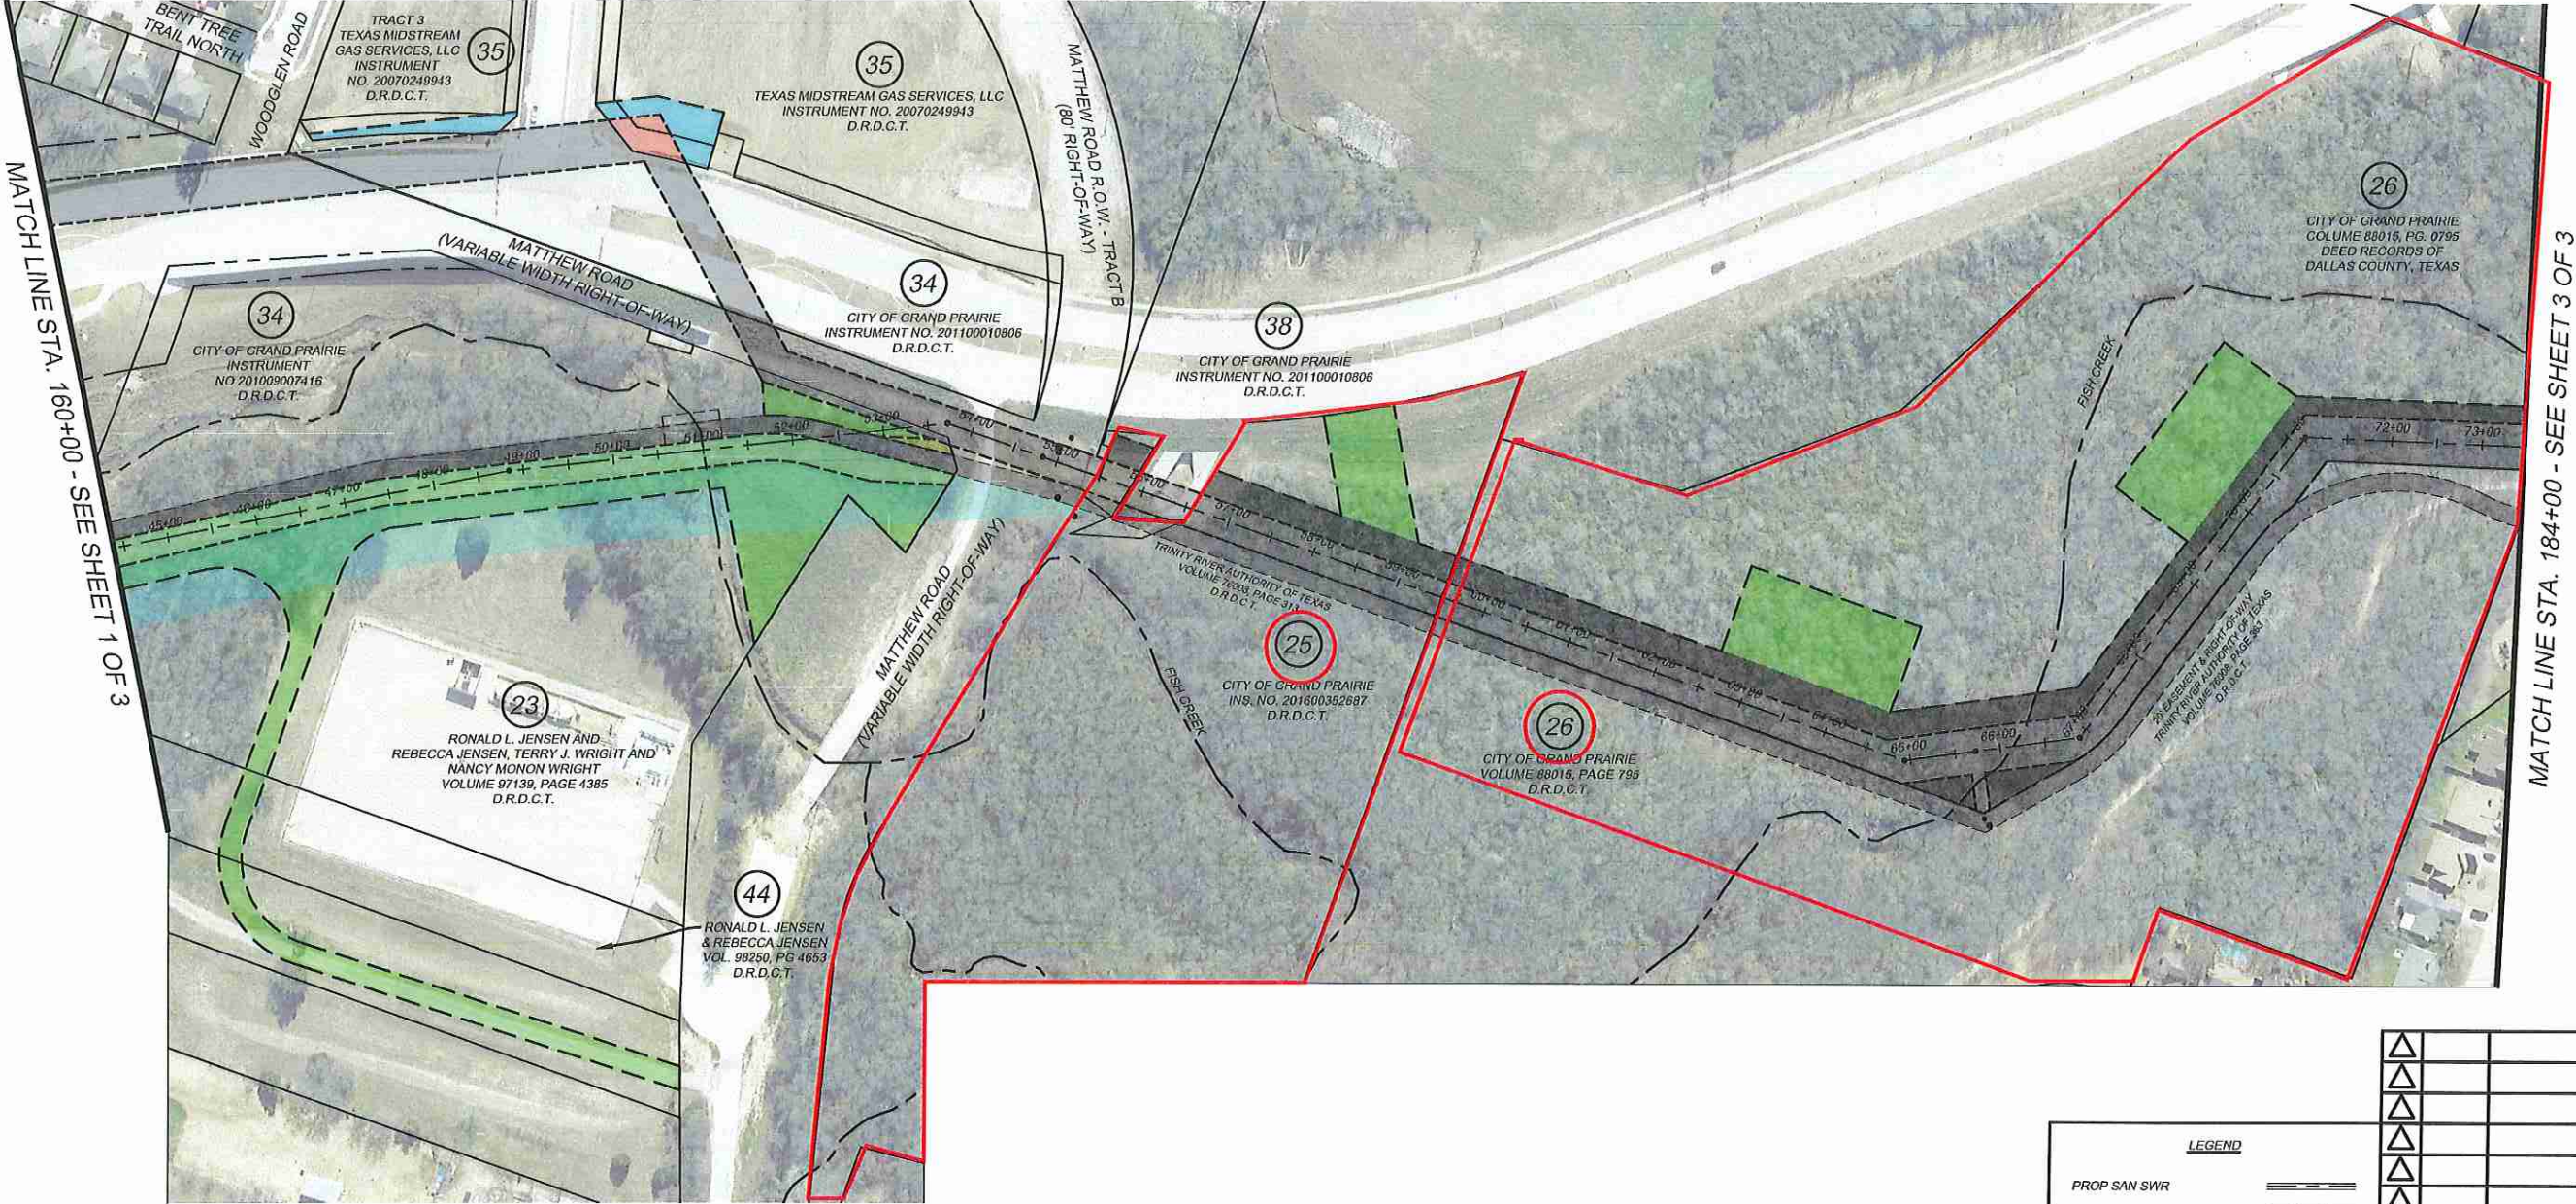

LEGEND

PROP SAN SWR	
TEMPORARY EASEMENT	
PERMANENT EASEMENT	
PROPOSED PERMANENT EASEMENT	
PROPOSED TEMPORARY EASEMENT	
UNNEEDED PERMANENT EASEMENT	
UNNEEDED TEMPORARY EASEMENT	
PERMANENT EASEMENT TO GRAND PRAIRIE	
TEMPORARY EASEMENT TO GRAND PRAIRIE	

NO	DATE	REVISIONS	APPR

NOT FOR CONSTRUCTION
SUBMITTED FOR REVIEW
BY: GREG A. VAUGHN
LICENSE NO. 122593
FIRM NO. F-2814
DATE: JUNE 2019
NOT INTENDED FOR PERMIT, BIDDING
OR CONSTRUCTION.




TRINITY RIVER AUTHORITY OF TEXAS
MC-7 & MC-8 RELIEF INTERCEPTOR, PHASE II

**CONSTRUCTION EASEMENTS
AND STAGING AREAS**

**Lockwood, Andrews
& Newnam, Inc.**
A LEO A DALY COMPANY

Project #: 120-10356-001 Scale: 1" = 200' Date: 2019-06-13
Designed: JPS Checked: JPV
Drawn: JA Approved: GAV 2 OF 3

EXHIBIT 'A'

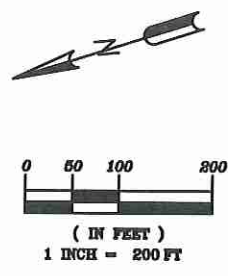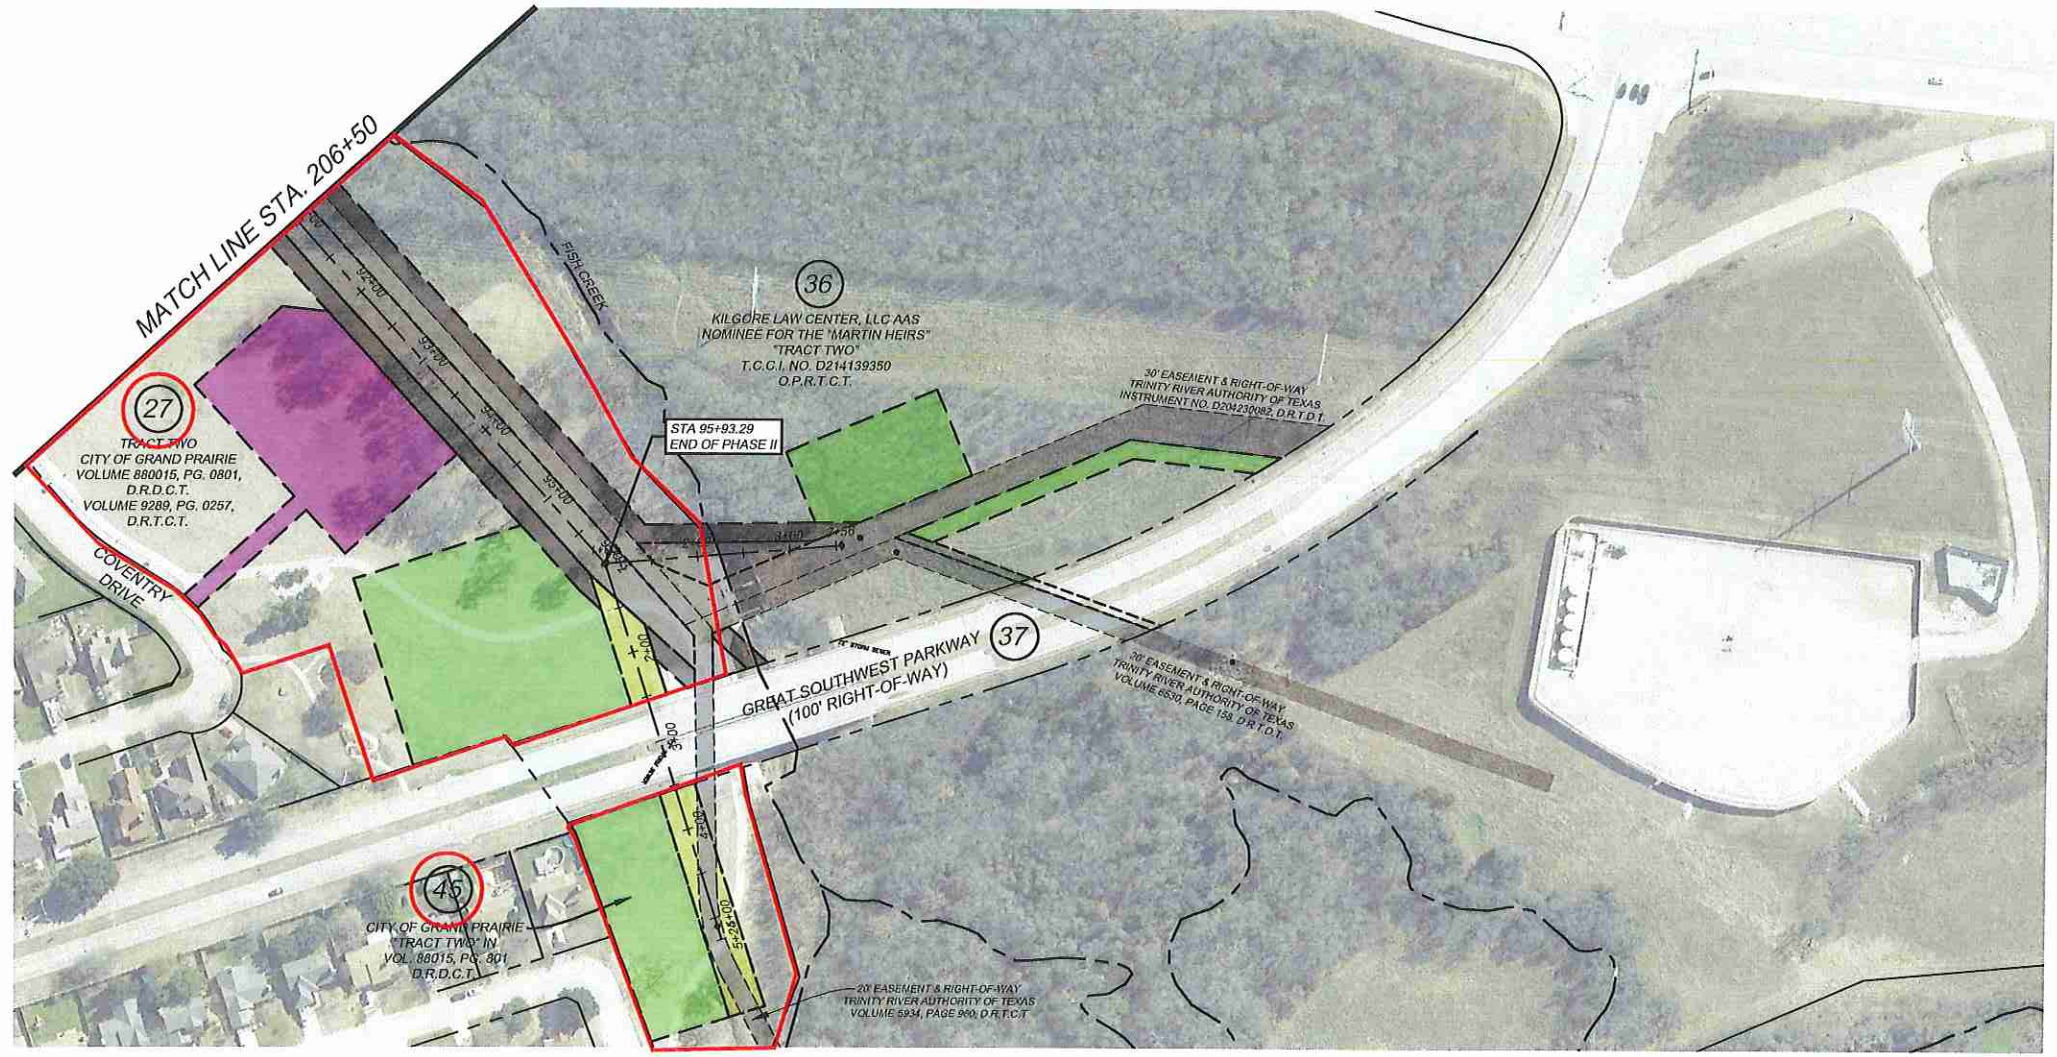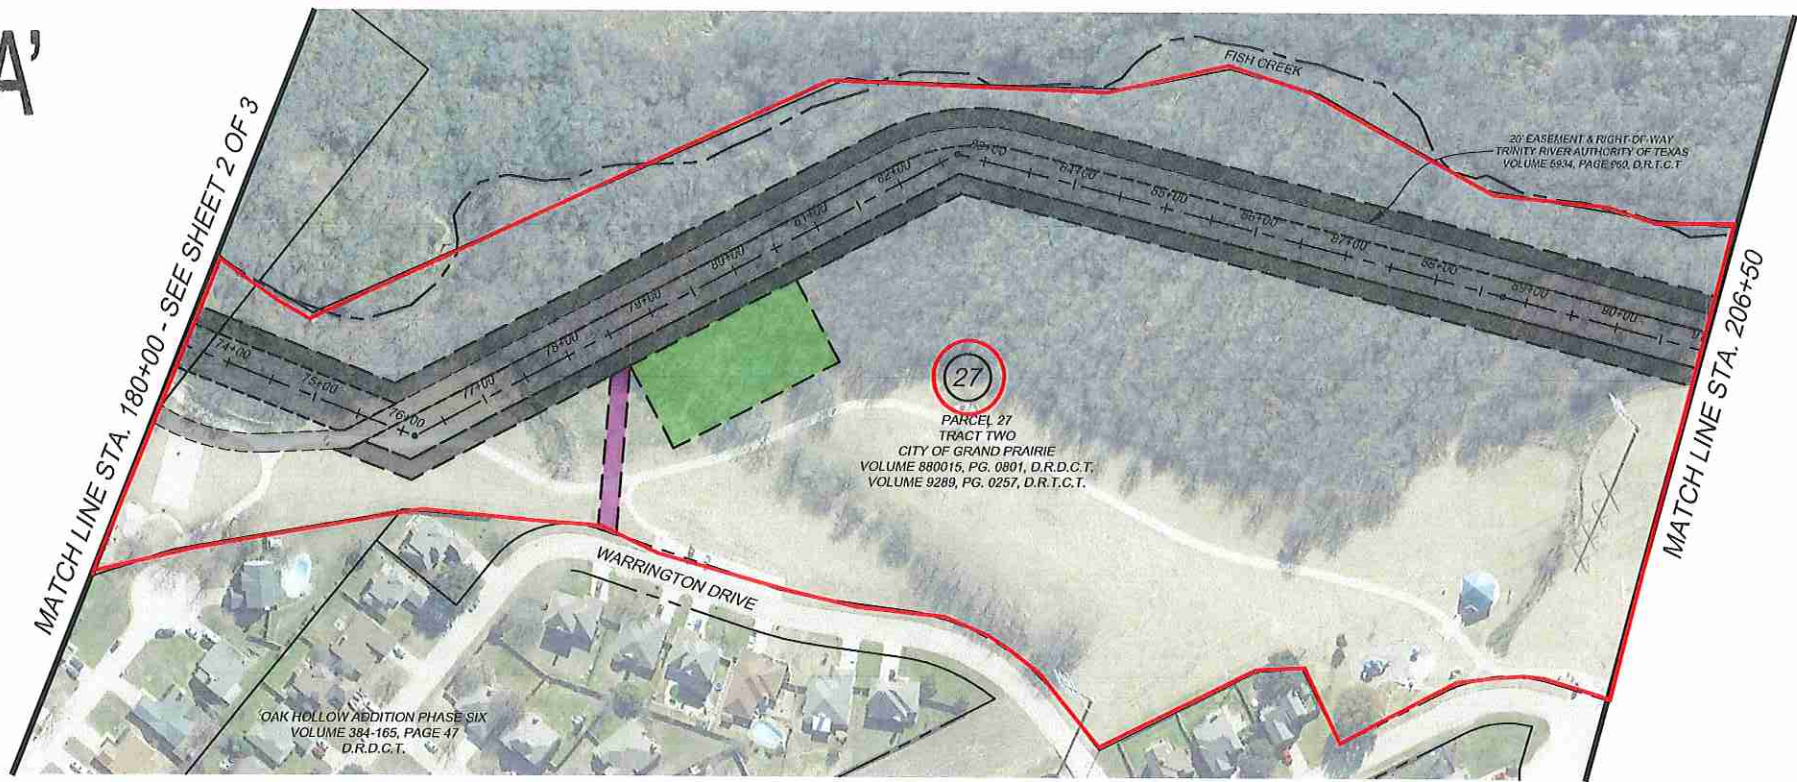

LEGEND

PROP SAN SWR	
TEMPORARY EASEMENT	
PERMANENT EASEMENT	
PROPOSED PERMANENT EASEMENT	
PROPOSED TEMPORARY EASEMENT	
UNNEEDED PERMANENT EASEMENT	
UNNEEDED TEMPORARY EASEMENT	
PERMANENT EASEMENT TO GRAND PRAIRIE	
TEMPORARY EASEMENT TO GRAND PRAIRIE	

NO.	DATE	REVISIONS	APPR.

NOT FOR CONSTRUCTION

SUBMITTED FOR REVIEW

BY: GREG A. VAUGHN

LICENSE NO. 122593

FIRM: LOCKWOOD, ANDREWS & NOWNAM, INC.

FIRM NO. F-2814

DATE: JUNE 2019

NOT INTENDED FOR PERMIT, BIDDING OR CONSTRUCTION.

TRINITY RIVER AUTHORITY OF TEXAS

MC-7 & MC-8 RELIEF INTERCEPTOR, PHASE II

CONSTRUCTION EASEMENTS AND STAGING AREAS

tra **lan** **Lockwood, Andrews & Nownam, Inc.**

A LEQ A DALY COMPANY

Project #: 120-10356-001 Scale: 1" = 200' Date: 2019-06-13

Designed: JPS Checked: JPV

Drawn: JA Approved: GAV

3 OF 3