


## Exhibit B- Concept Plan

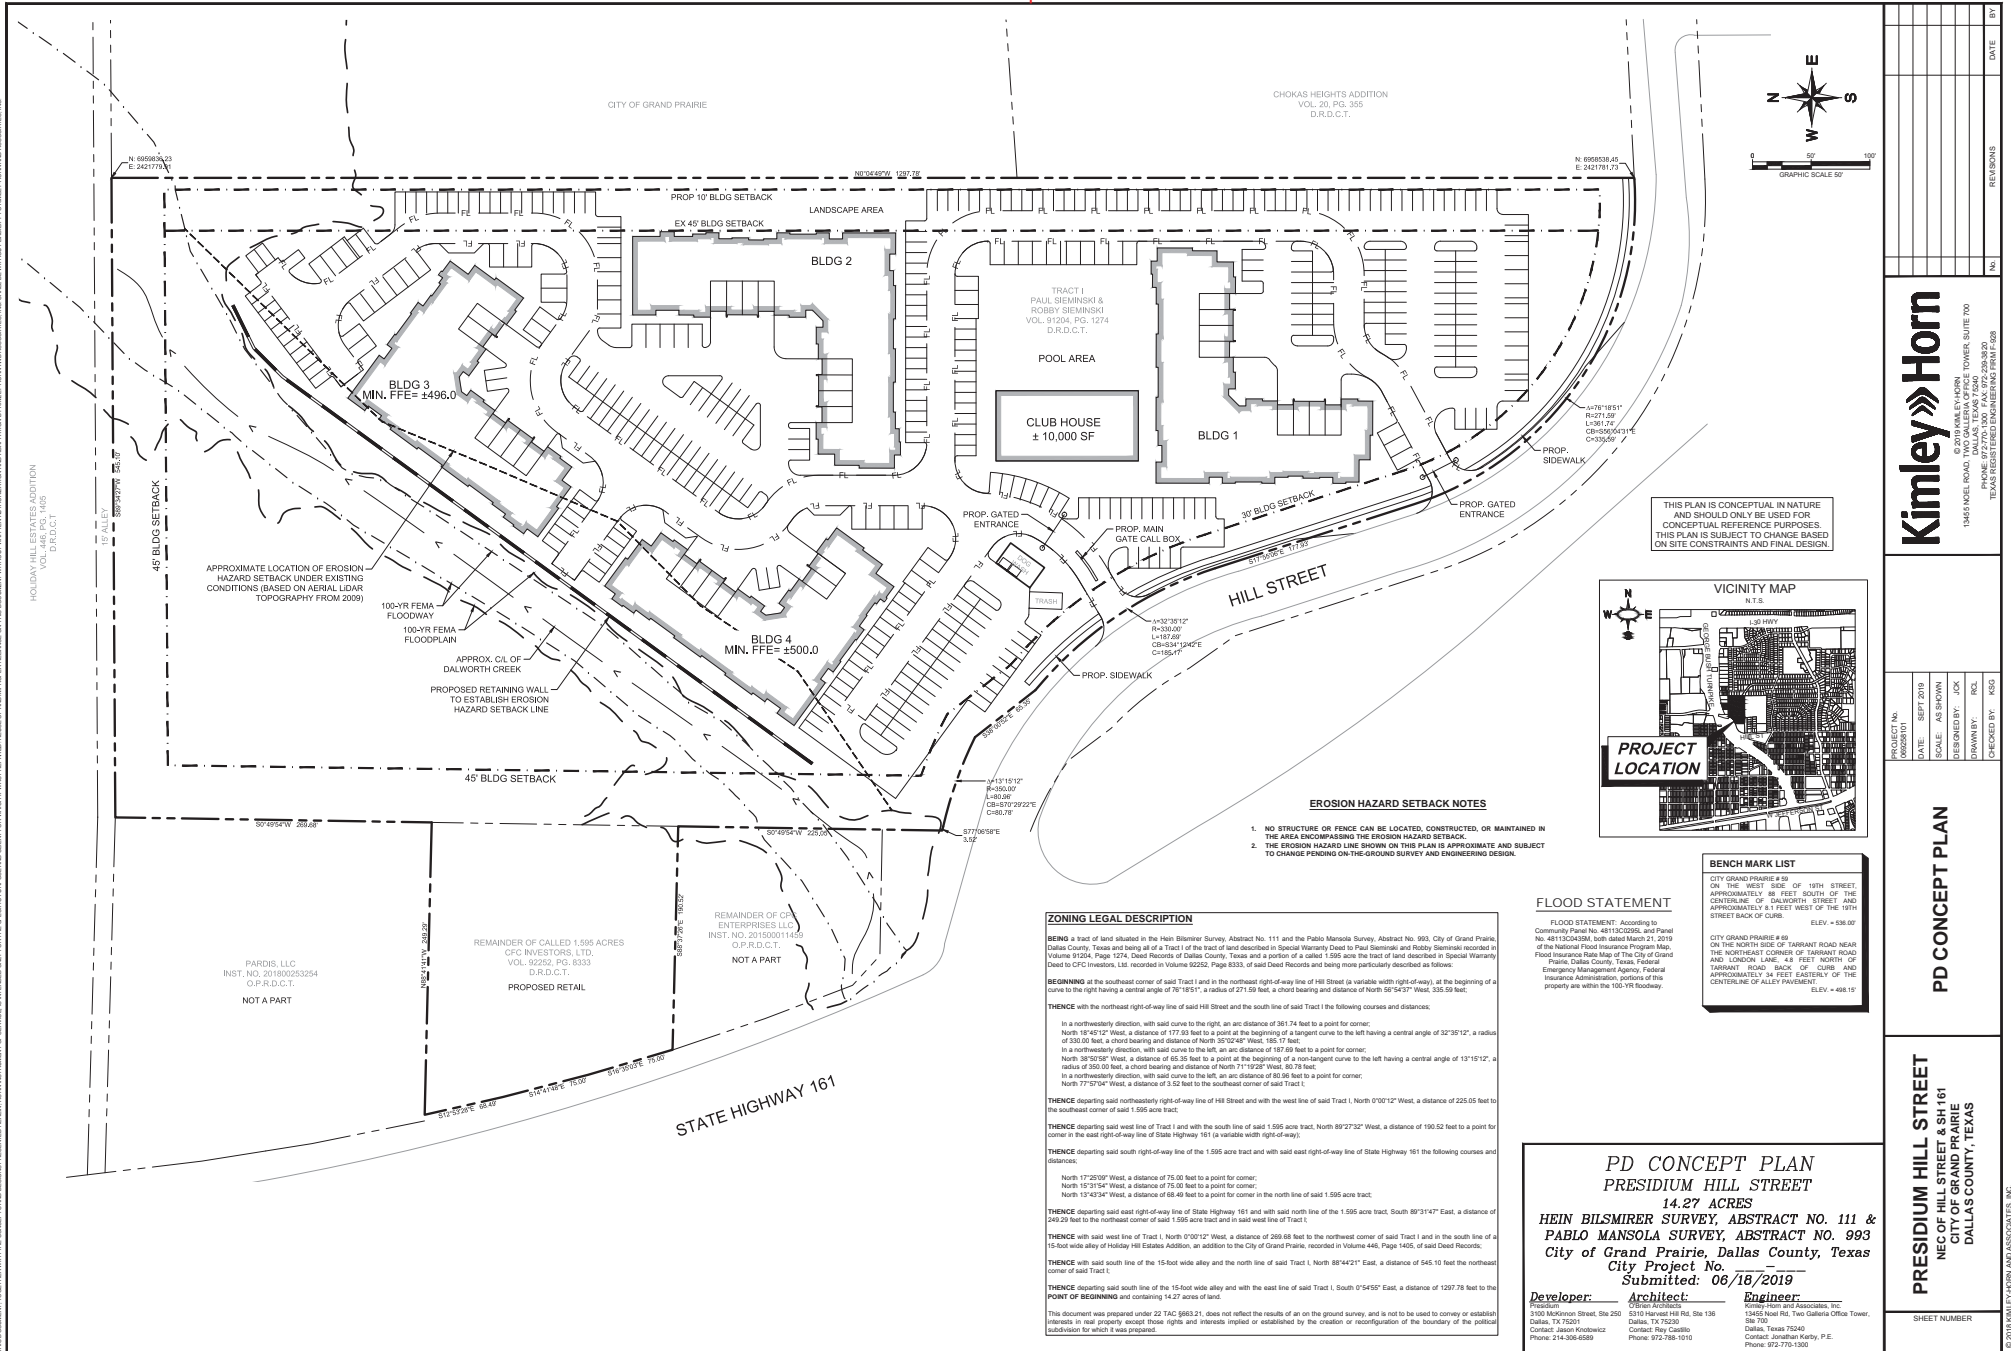

**Kimley»»Horn**  
© 2010 KIMLEY-HORN

© 2019 KIMLEY-HORN  
13465 NOEL ROAD, TWO GALLERIA OFFICE TOWER, SUITE 700  
DALLAS, TEXAS 75240  
PHONE: 972-770-1300 FAX: 972-239-3820  
TEXAS REGISTERED ENGINEERING FIRM F-528

FD CONCEPT FLAV

NEC OF HILL STREET & SH 161  
CITY OF GRAND PRAIRIE  
DALLAS COUNTY, TEXAS

SHEET NUMBER

P190801