

Page 1 of 3




2695 VILLA CREEK DR. SUITE 110
DALLAS, TEXAS 75234
T) 469-682-7038
E) 3fbeer@gmail.com

MA International
2601 Perth Street
Dallas, TX 75220
johnma2@yahoo.com
F-3485

WATERPROOF SEAL

ENGINEER SEAL

#	DATE	SUBMISSION
---	06.04.18	SUP
	---	---

LAKE RIDGE
QUICKSTOP
GRAND PRAIRIE
TEXAS


SU180301/ S180301

OVERALL PLAN



21710-18 **A2.01**


21710-18 **A2.01**
JOB NO. SHEET

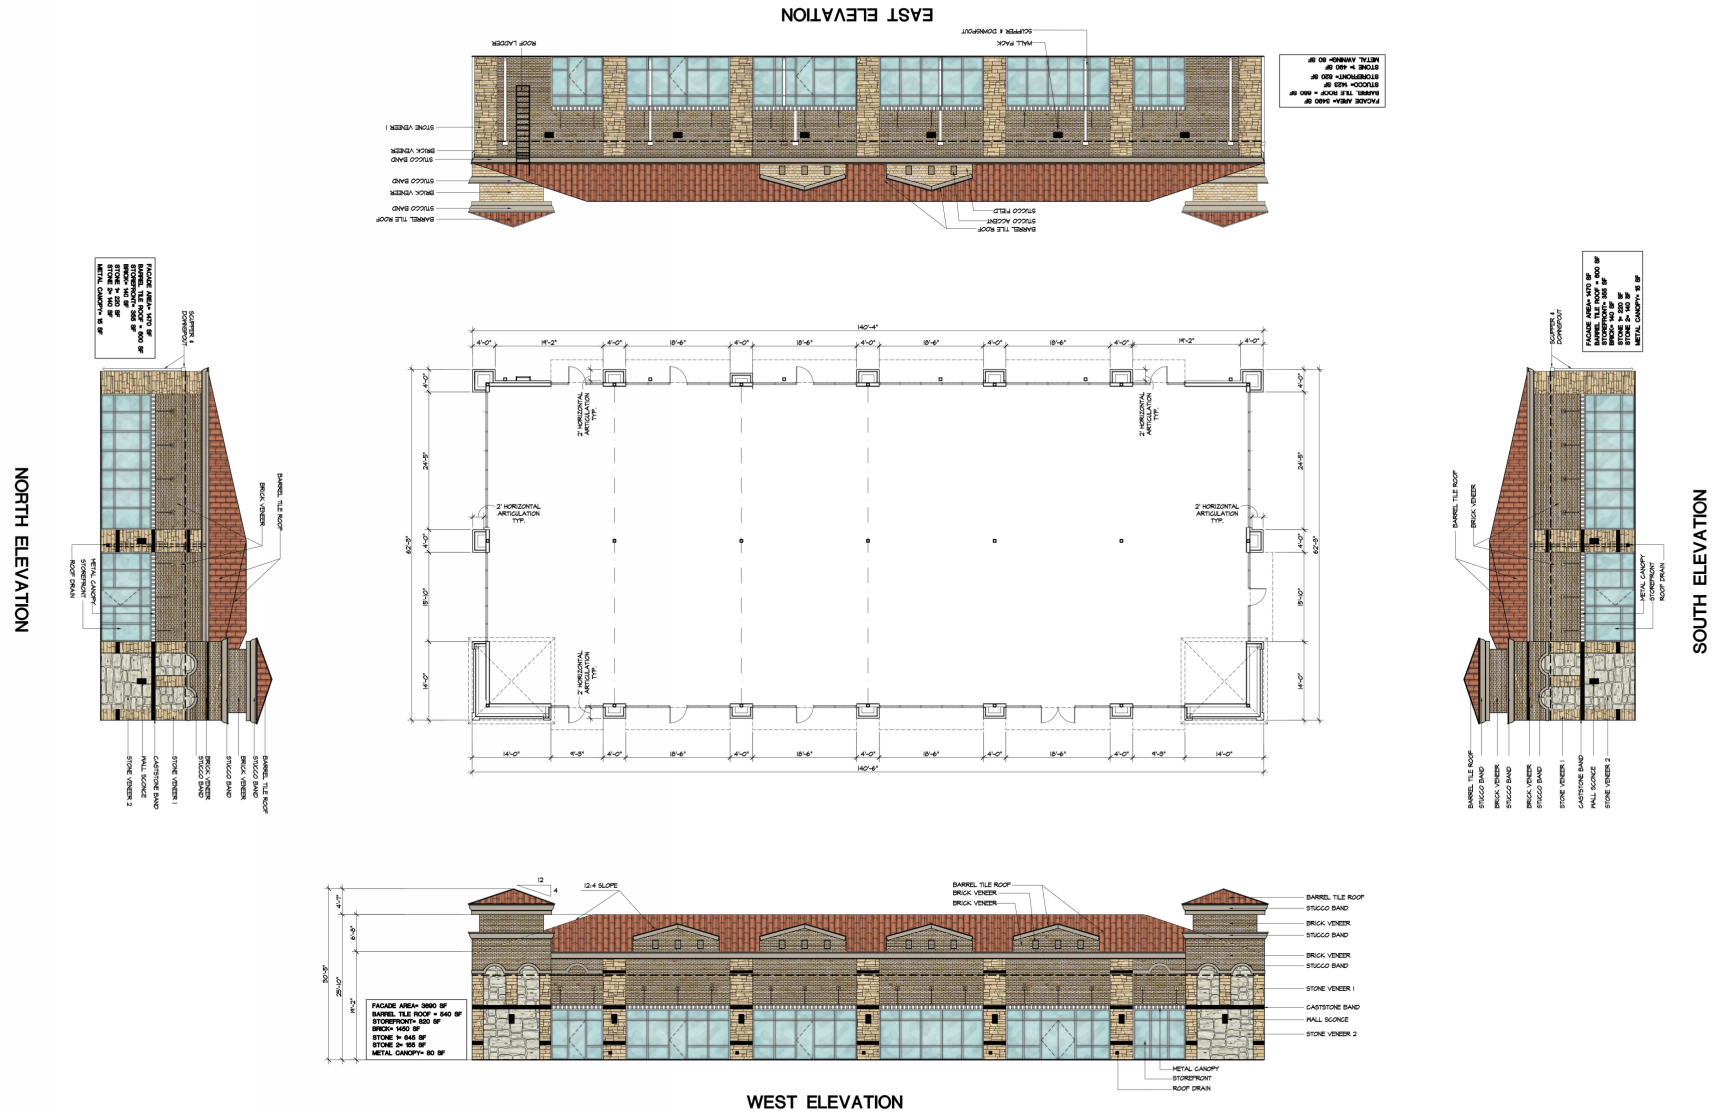

FACADE	AREA W/O OPENING	STUCCO (%)	STONE 1 (%)	STONE 2 (%)	TILE ROOF (%)	METAL CANOP (%)
NORTH	116 SF	19%	20%	19%	64%	2%
SOUTH	116 SF	19%	20%	19%	64%	2%
EAST	2670 SF	55%	19%	—	20%	9%
WEST*	2670 SF	55%	19%	—	20%	9%


Exhibit E - Building Elevations

Page 2 of 3

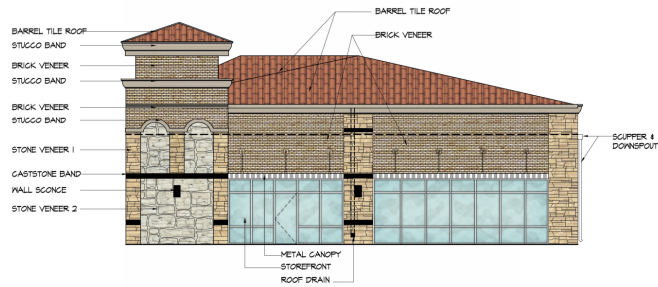

04 SIDE ELEVATION- SOUTH

1/8"=1'-0"

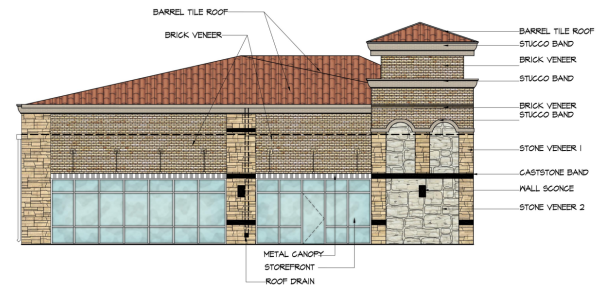

03 SIDE ELEVATION- NORTH

1/8"=1'-0"



02 REAR ELEVATION- EAST

1/8"=1'-0"



01 FRONT ELEVATION- WEST

1/8"=1'-0"

MA International
2601 Perth Street
Dallas, TX 75220
johnma2@yahoo.com
F-3485

ARCHITECT SEAL


ENGINEER SEAL

#	DATE	SUBMISSION
--	06/04/18	SUP
--	--	--
--	--	--
--	--	--
--	--	--


LAKE RIDGE
QUICKSTOP
GRAND PRAIRIE
TEXAS
SU180301/ S180301

ENLARGED
ELEVATIONS


A2.02
21710-18
JOB NO. WEST

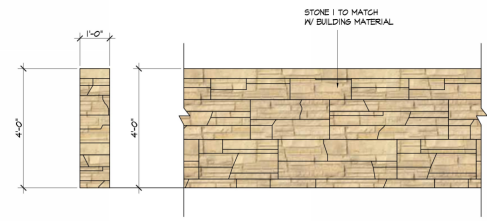





05 MASONRY SCREEN WALL 1/2"=1'-0"

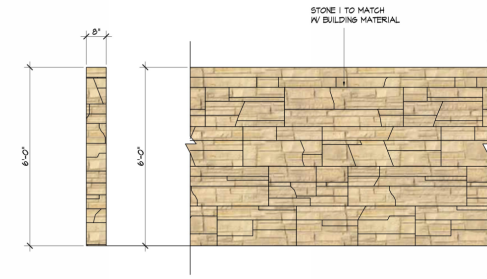


04 MASONRY FENCE 1/2"=1'-0"

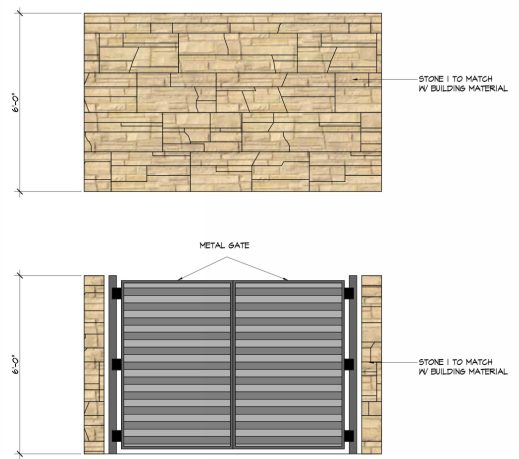


03 DUMPSTER 1/2"=1'-0"

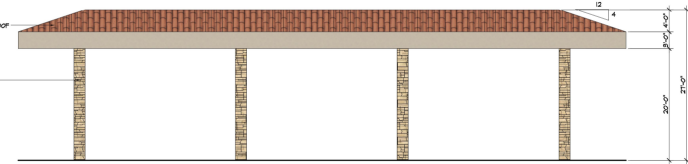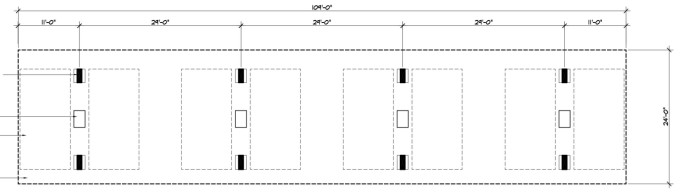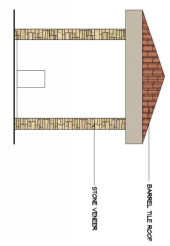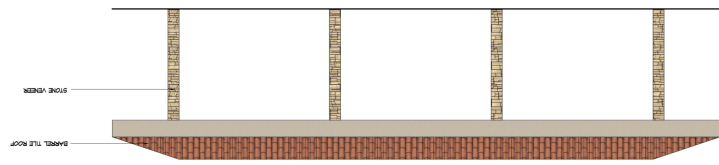

02 PROPOSED ELEVATIONS- GAS CANOPY

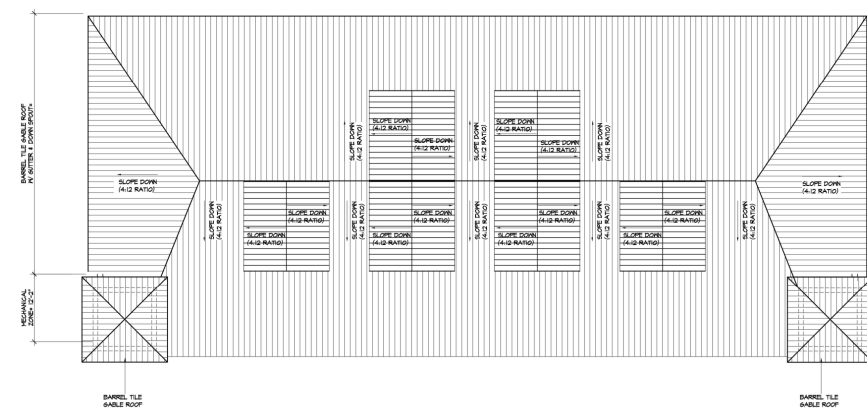

01 PROPOSED ROOF PLAN- C-STORE BUILDING

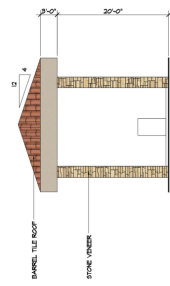

MA International
2601 Perth Street
Dallas, TX75220
johnma2@yahoo.com
F-3485

ARCHITECT SEAL

ENGINEER SEAL

#	DATE	SUBMISSION
1	06-04-18	SUP
2		
3		
4		
5		

LAKE RIDGE
QUICKSTOP
GRAND PRAIRIE
TEXAS
SU180301/ S180301

ROOF PLAN/
ELEVATION

21710-18
A3.01
DWG NO. SHEET