

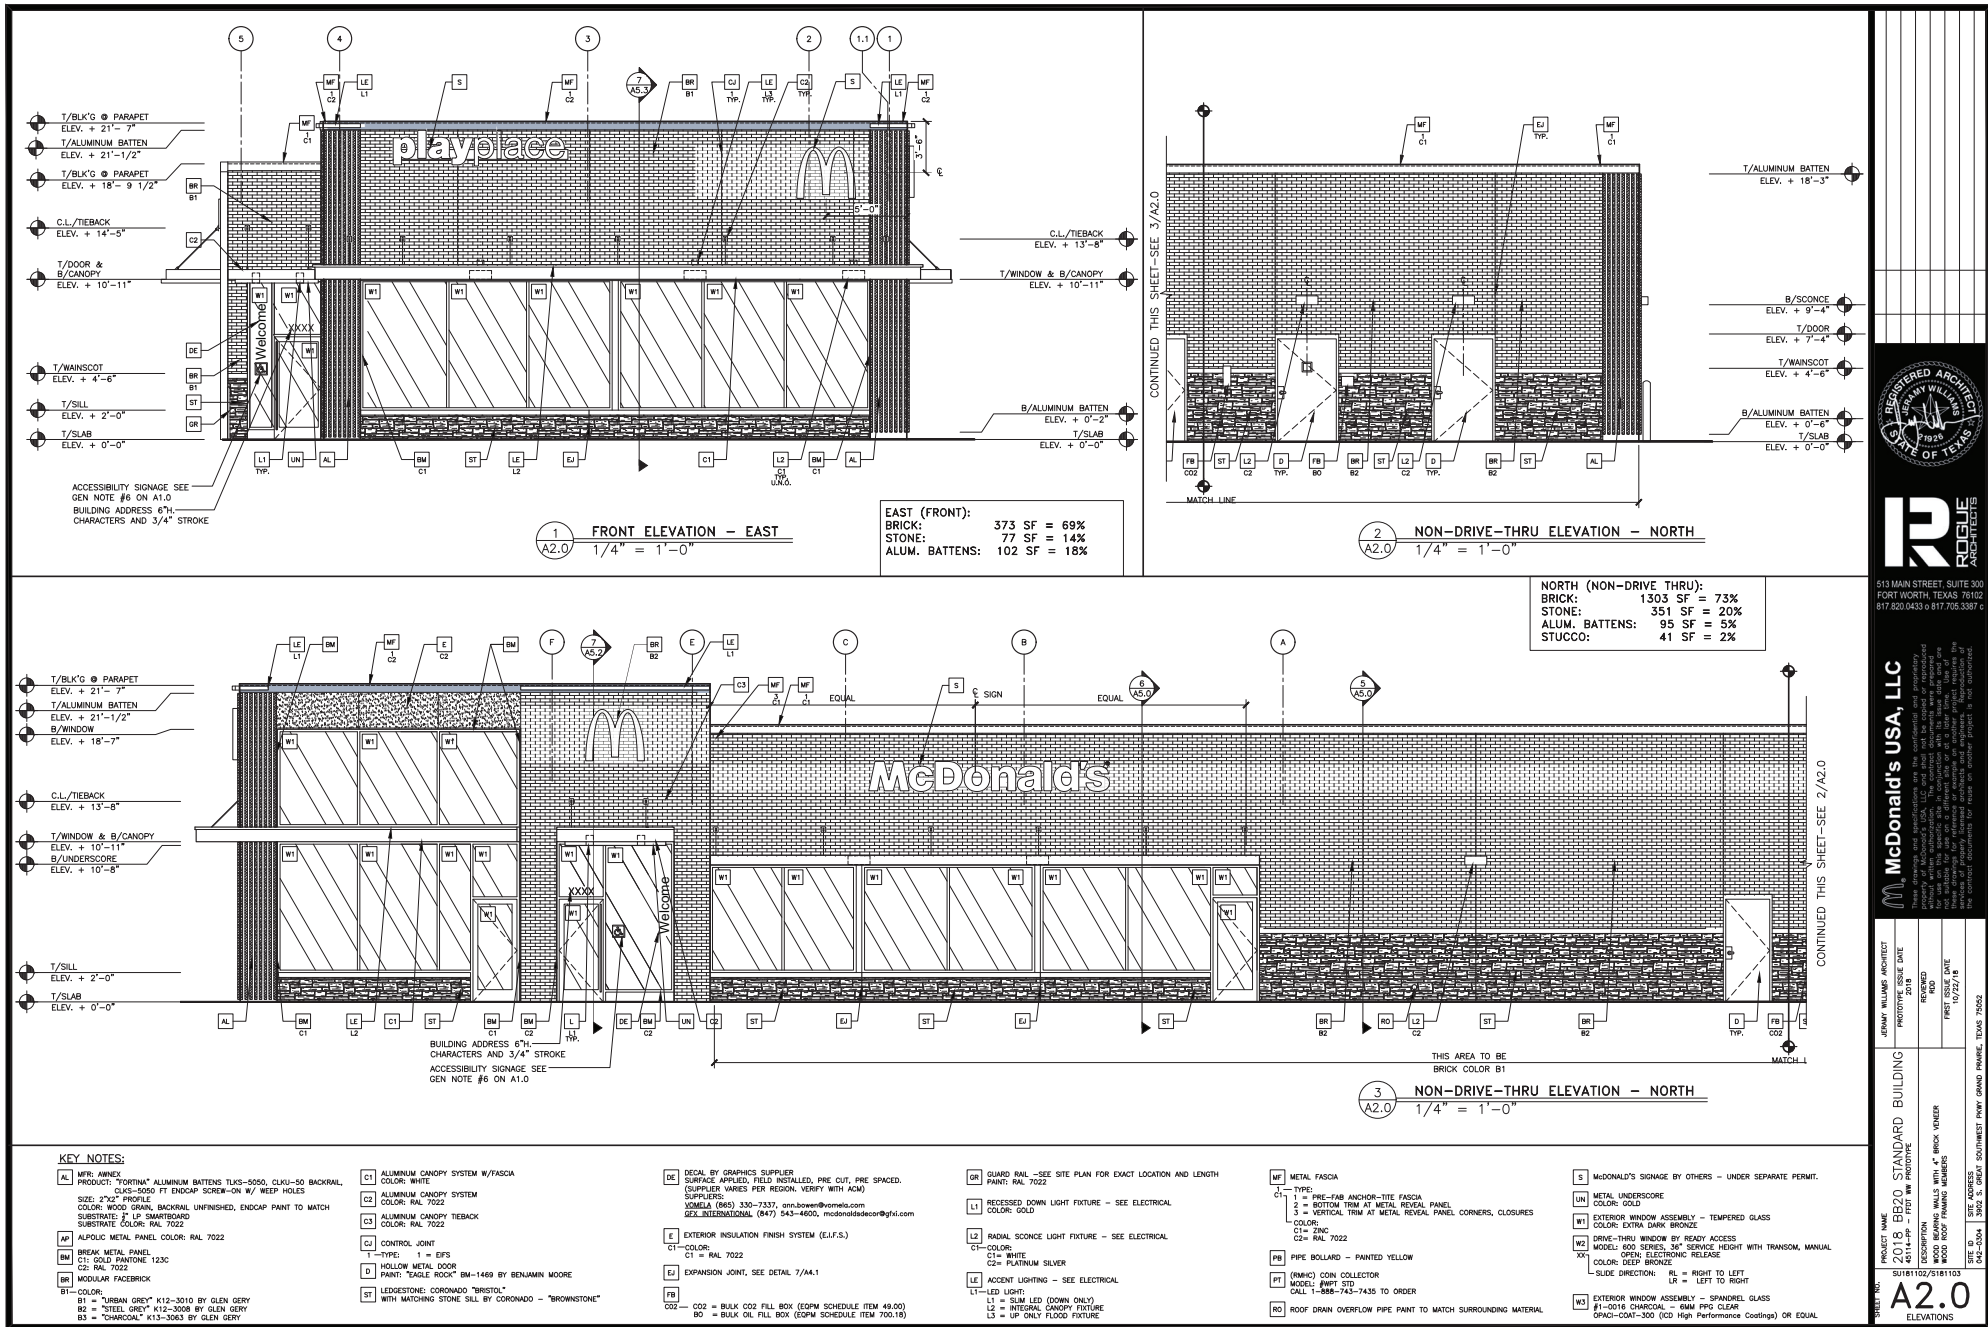
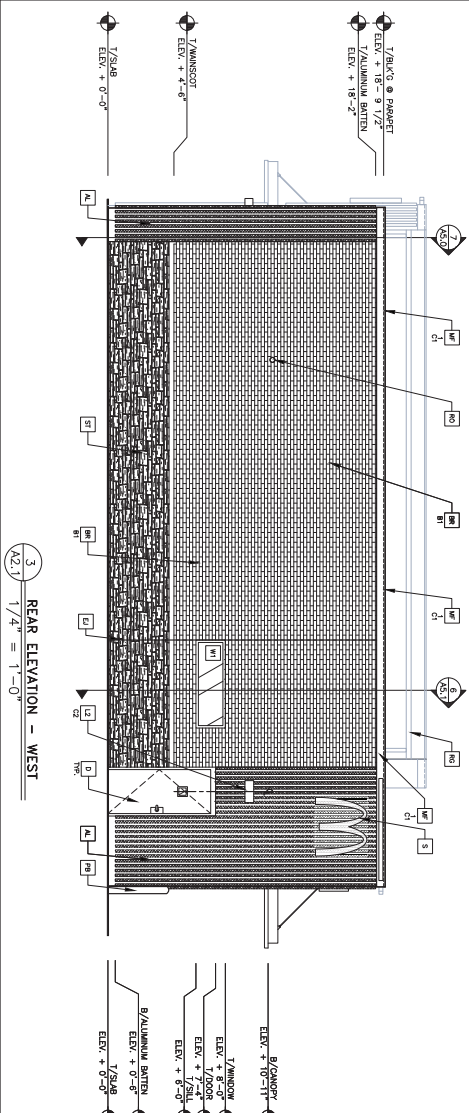


EXHIBIT D - Building Elevations

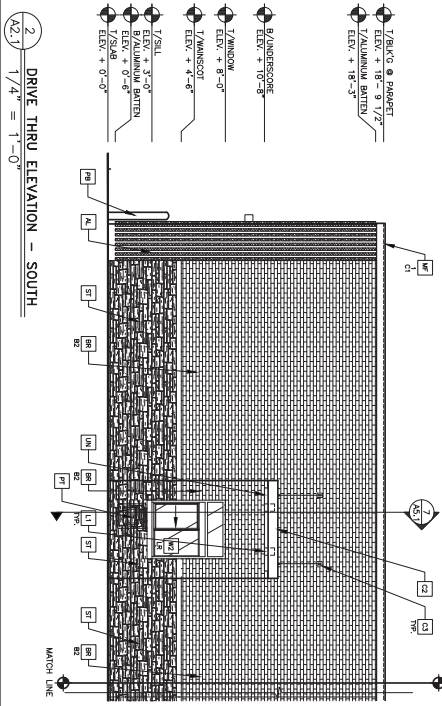

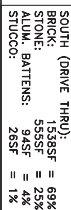

WEST (REAR):	495SF = 60%
BRICK:	161SF = 20%
STONE:	166SF = 20%
ALUM. BATTENS:	

- | | | | |
|---------------------------------|------------------------|---|---|
| SHEET NO.
A2.1
ELEVATIONS | SUBMITTAL
1/21/2012 | PROJECT NAME
2018 BB20 STANDARD BUILDING
45114-PP - FFDI WW PROTOTYPE | JERAMY WILLIAMS ARCHITECT
PROTOTYPE ISSUE DATE
2018 |
| | | DESCRIPTION
WOOD BEARING WALLS WITH 4" BRICK VENEER
WOOD ROOF FRAMING MEMBERS | REVIEWED
RDO |
| | | | FIRST ISSUE DATE
10/22/18 |
| | | SITE ID
042-0304 | SITE ADDRESS
3902 S. GREAT SOUTHWEST PKWY GRAND PRAIRIE, TEXAS 75052 |

McDonald's USA, LLC

These drawings and specifications are the confidential and proprietary property of McDonald's USA, LLC and shall not be copied or reproduced without written authorization. The contract documents were prepared for use on this specific site in conjunction with its issue. They are not suitable for use on a different site or at a later time. Use of these drawings for reference or example on another project requires the services of properly licensed architects and engineers. Reproduction of the contract documents for reuse on another project is not authorized.