


LEGEND

- PROF PAVING IMPROVEMENTS
- EXIST WATERLINE
- PROP WATERLINE
- FUTURE WATERLINE
- ABANDON
- CONTROL OF ACCESS LIMITS

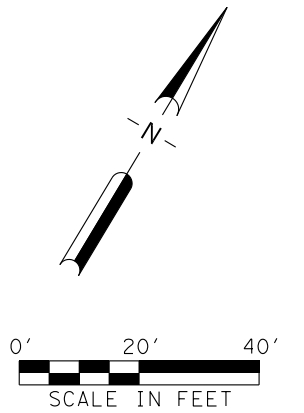

FOR INFORMATIONAL PURPOSES ONLY


CITY OF GRAND PRAIRIE
PROPOSED RELOCATION

30-IN WATER
@ E BROAD STREET

DRAWN BY:



KCI TECHNOLOGIES
1431 Greenway Drive
Suite 775
Irving, TX, 75038
Tel: 972-957-3016
Firm #: 10573

Grand Prairie
TEXAS

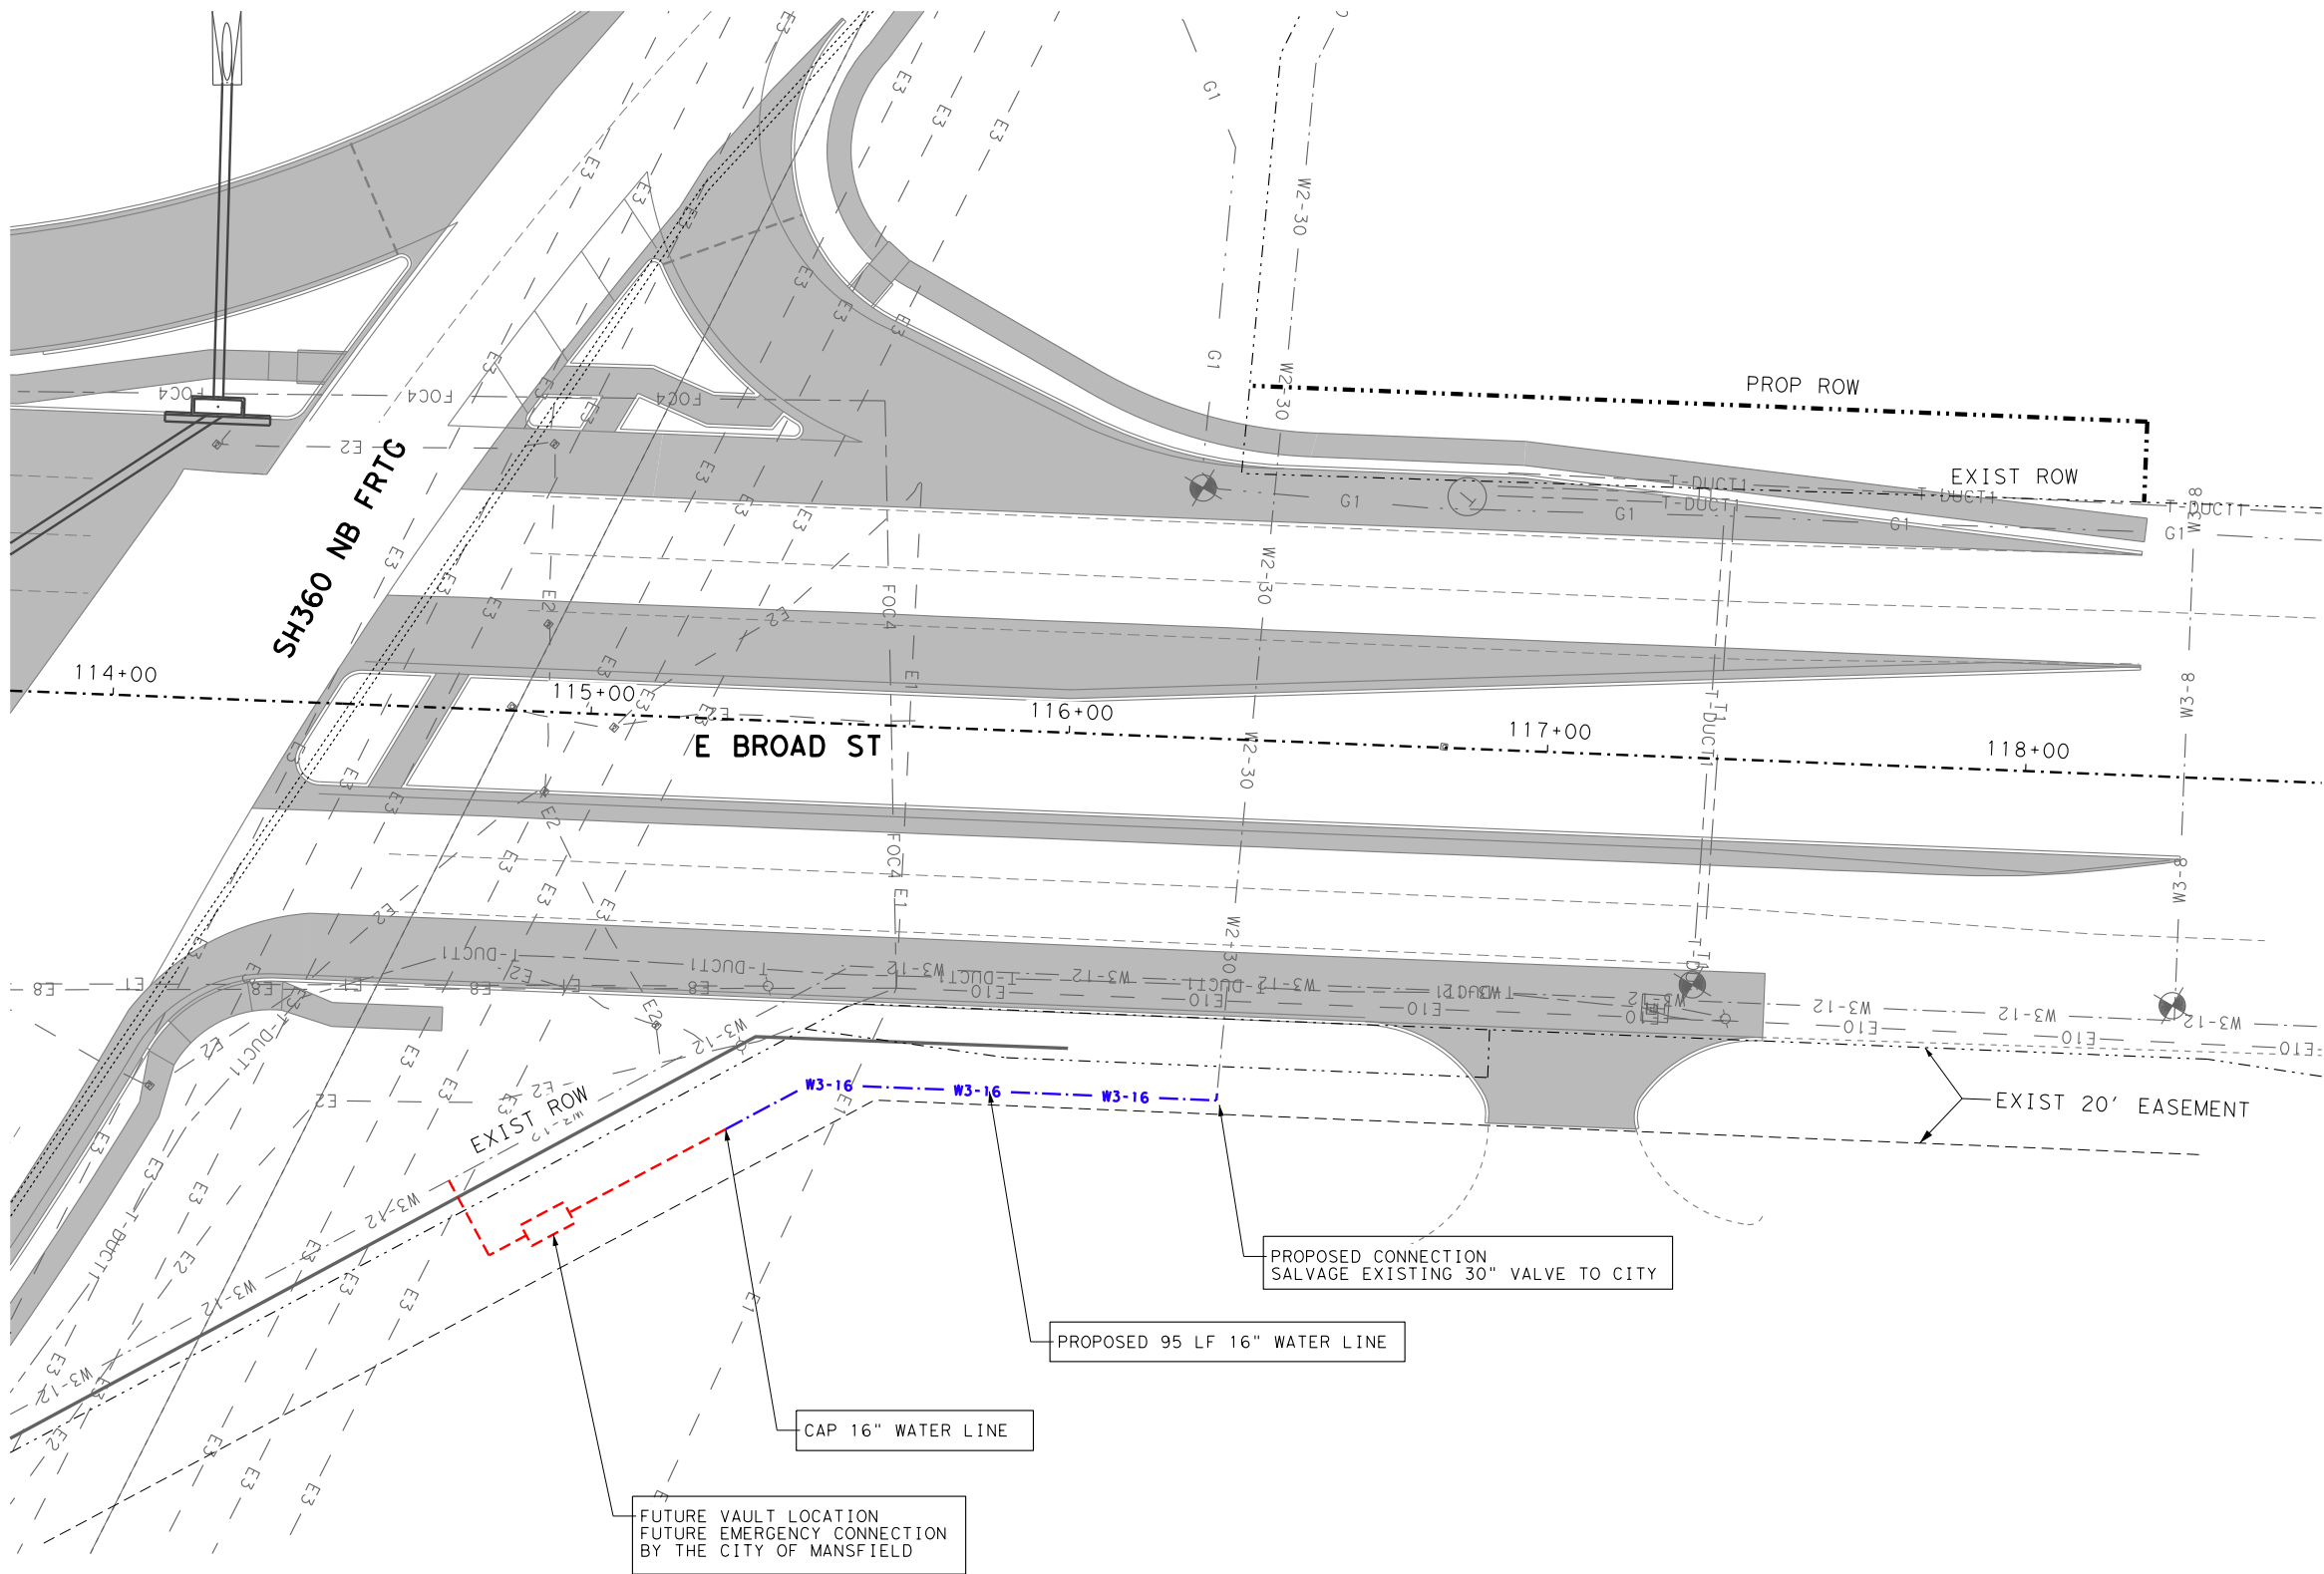

LEGEND


- PROP PAVING IMPROVEMENTS
- EXIST WATERLINE W2-18
- PROP WATERLINE W2-16
- ABANDON W2-30
- CONTROL OF ACCESS LIMITS

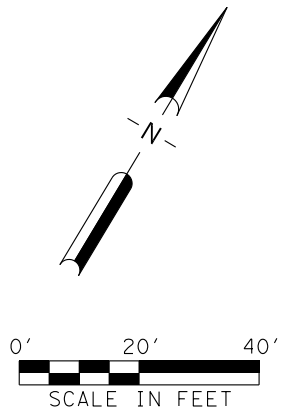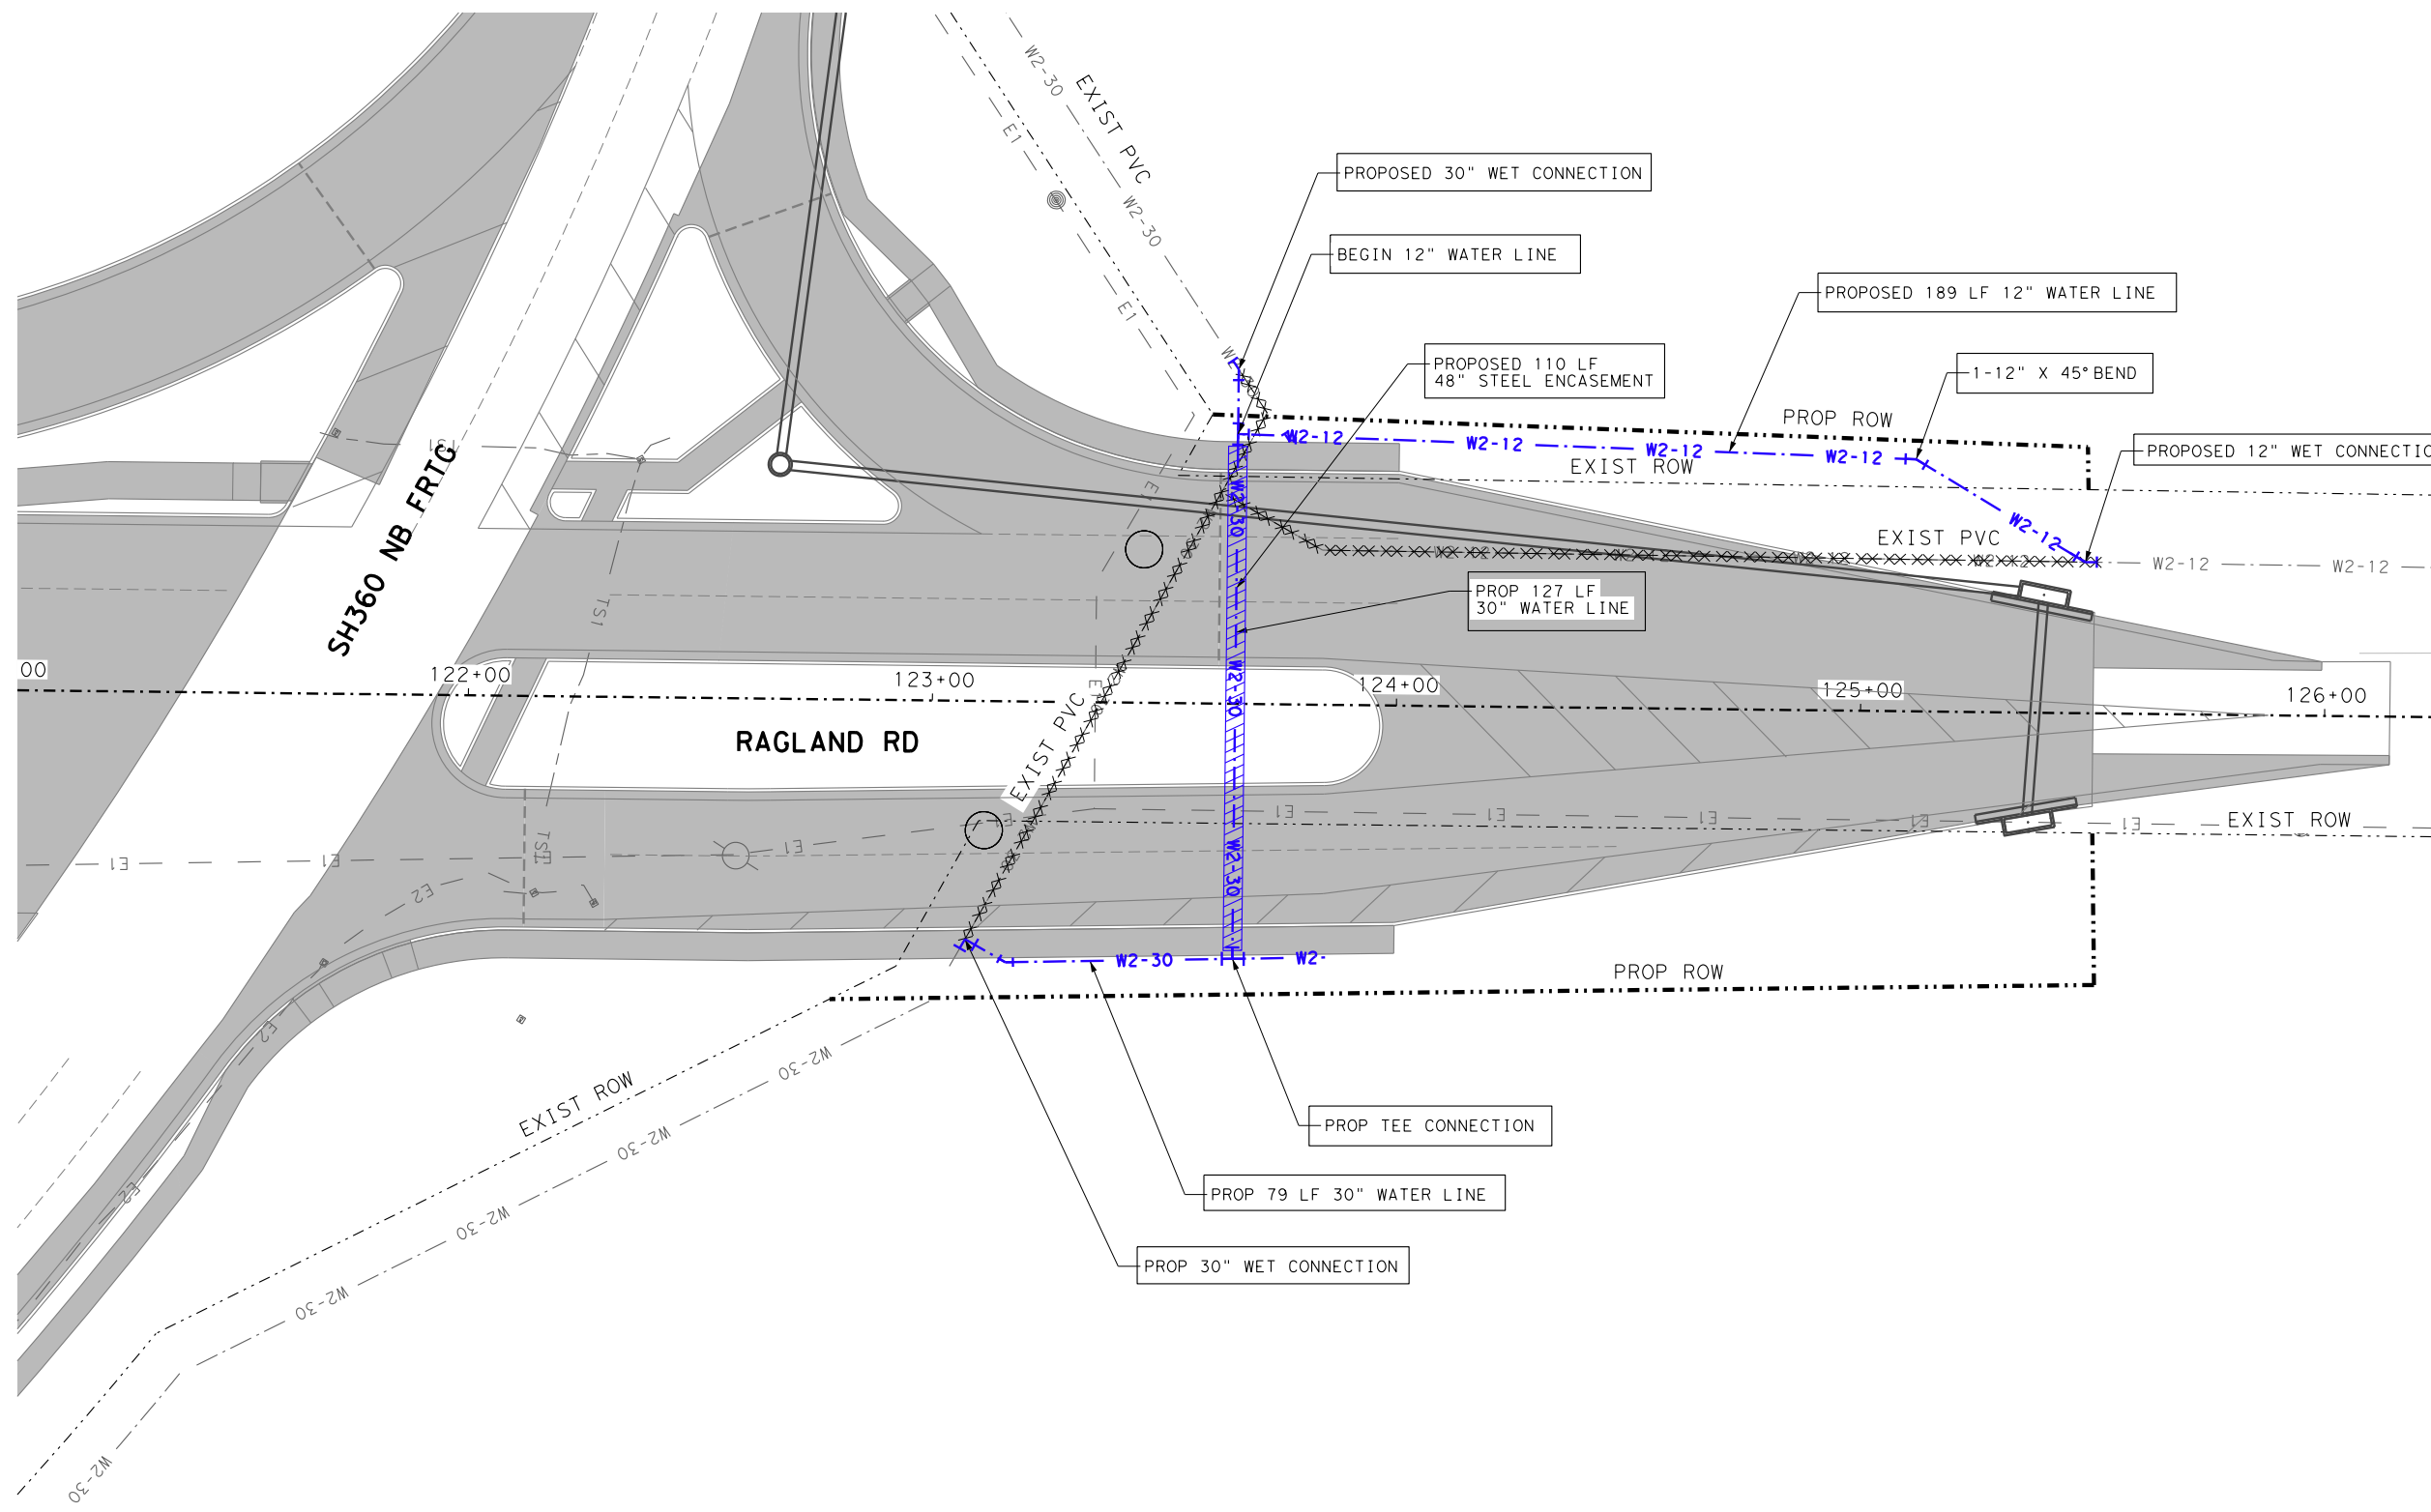

FOR INFORMATIONAL
PURPOSES ONLY

DRAWN BY:

KCI TECHNOLOGIES
1431 Greenway Drive
Suite 775
Irving, TX, 75038
Tel: 972-957-3016
Firm #: 10573

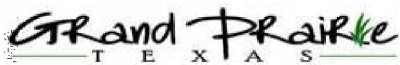


CITY OF GRAND PRAIRIE
PROPOSED RELOCATION

30-IN WATER
@ RAGLAND RD EAST

CN# 18,173

LEGEND

	PROP PAVING IMPROVEMENTS
	EXIST WATERLINE
	PROP WATERLINE
	ABANDON
	CONTROL OF ACCESS LIMITS

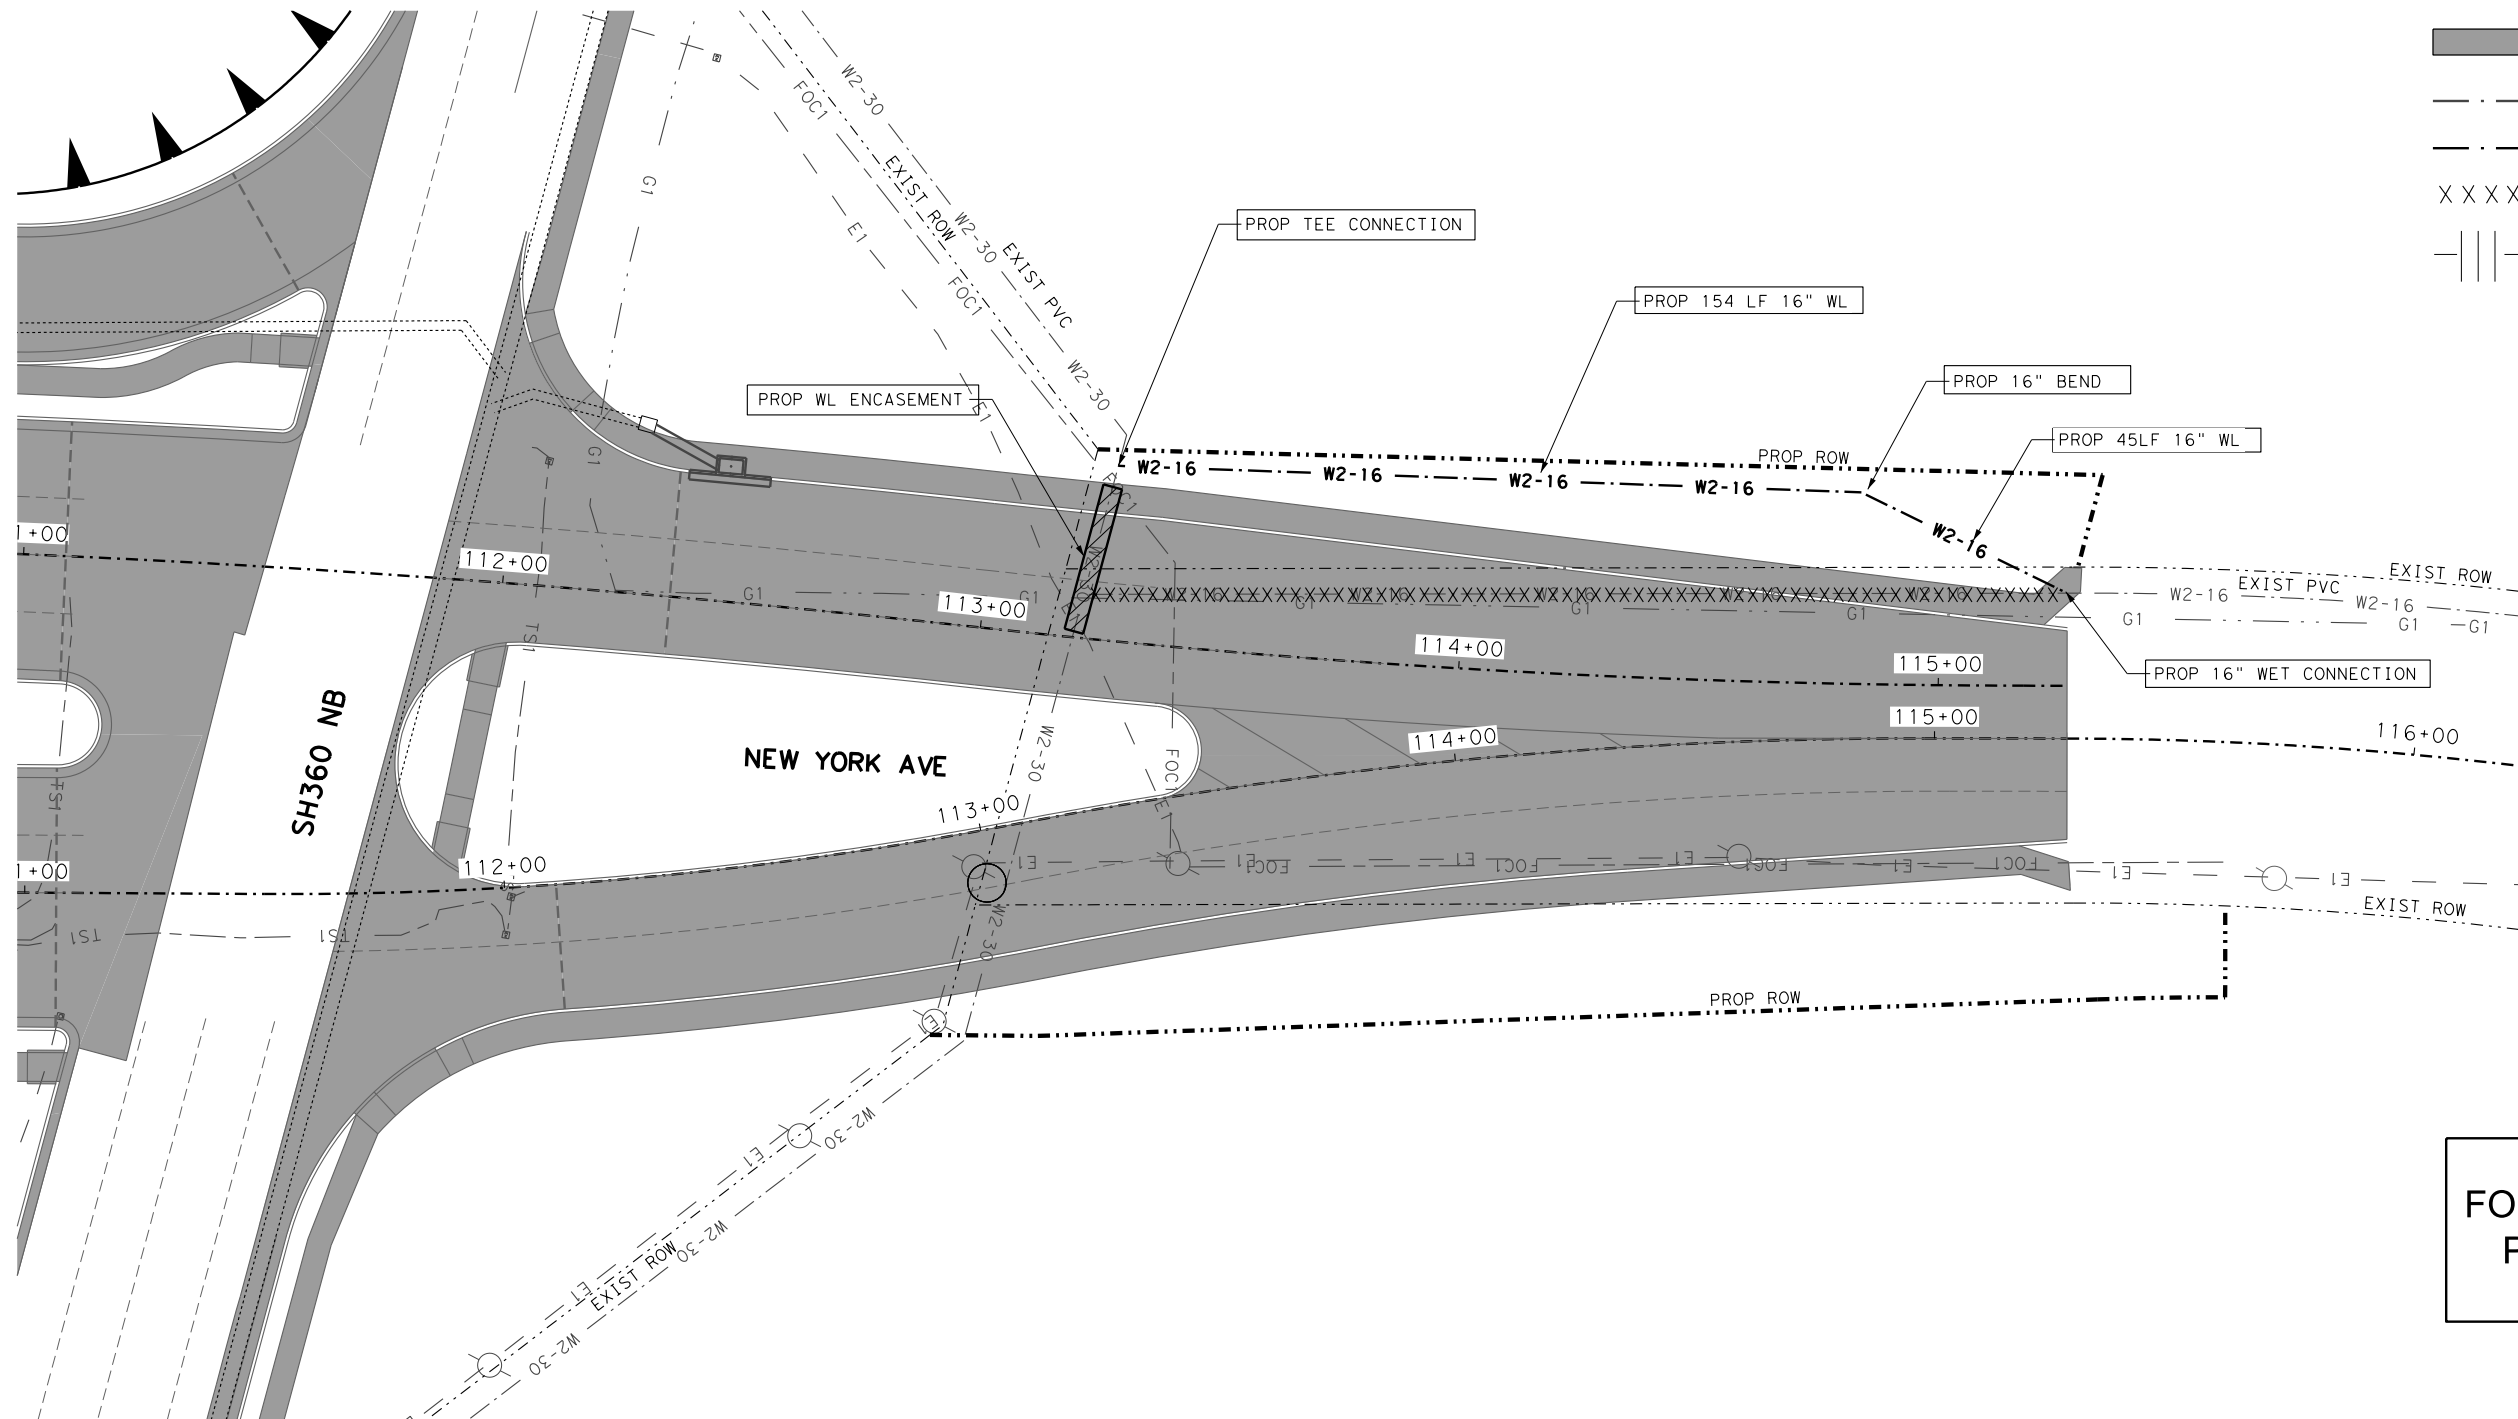

FOR INFORMATIONAL
PURPOSES ONLY

DRAWN BY:

KCI TECHNOLOGIES
1431 Greenway Drive
Suite 775
Irving, TX, 75038
Tel: 972-957-3016
Firm #: 10573

Grand Prairie
TEXAS


CITY OF GRAND PRAIRIE
PROPOSED RELOCATION

30-IN & 16-IN WATER
@ NEW YORK

CN# 151


7/13/2016 12:12:39 PM c:\pwworking\decom00\current\00369264\SH360-COG (2)- WATER\NEW YORK EAST EXHIBIT W.dgn

* VERIFY MATERIAL TYPE W/TEST HOLE DATA *

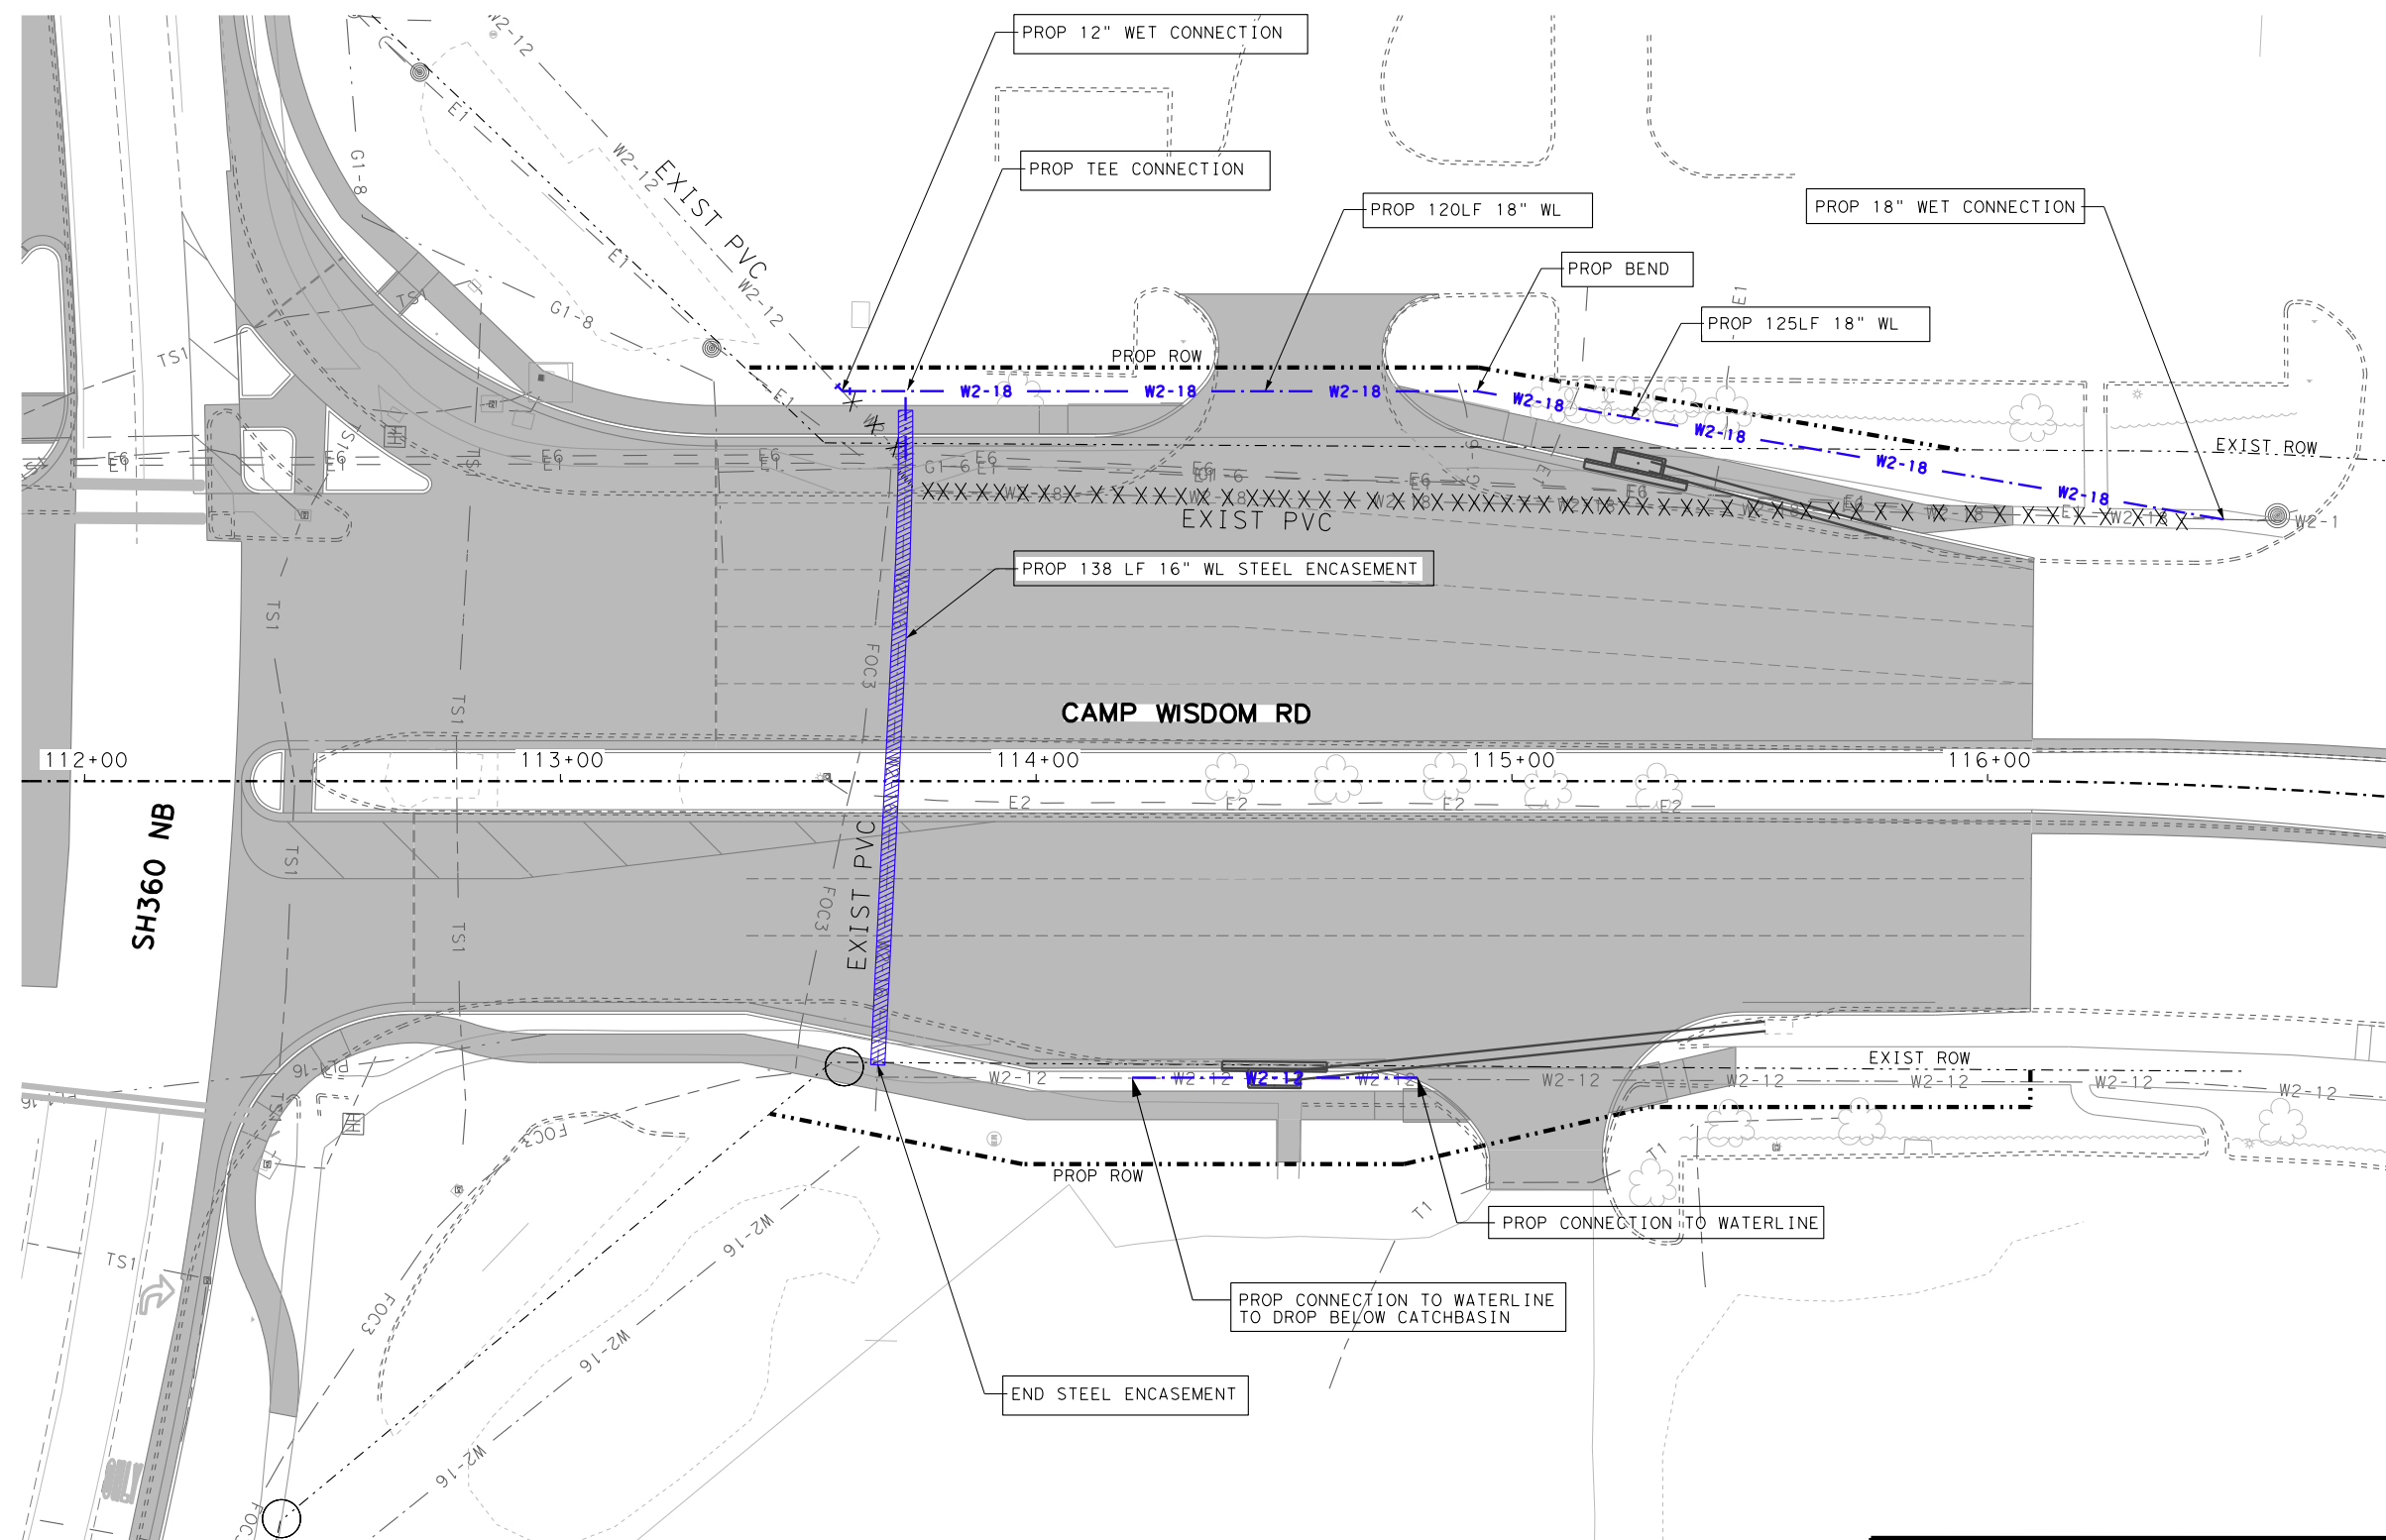

LEGEND

- PROP PAVING IMPROVEMENTS
- W2-18 EXIST WATERLINE
- W2-16 PROP WATERLINE
- ABANDON
- CONTROL OF ACCESS LIMITS

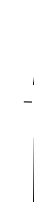

0' 20' 40'
SCALE IN FEET

FOR INFORMATIONAL
PURPOSES ONLY

DRAWN BY:

KCI TECHNOLOGIES
1431 Greenway Drive
Suite 775
Irving, TX, 75038
Tel: 972-957-3016
Firm #: 10573

Grand Prairie
TEXAS

CITY OF GRAND PRAIRIE
PROPOSED RELOCATION

18-IN & 16-IN WATER
@ CAMP WISDOM RD

CN# 117, 150, 151