
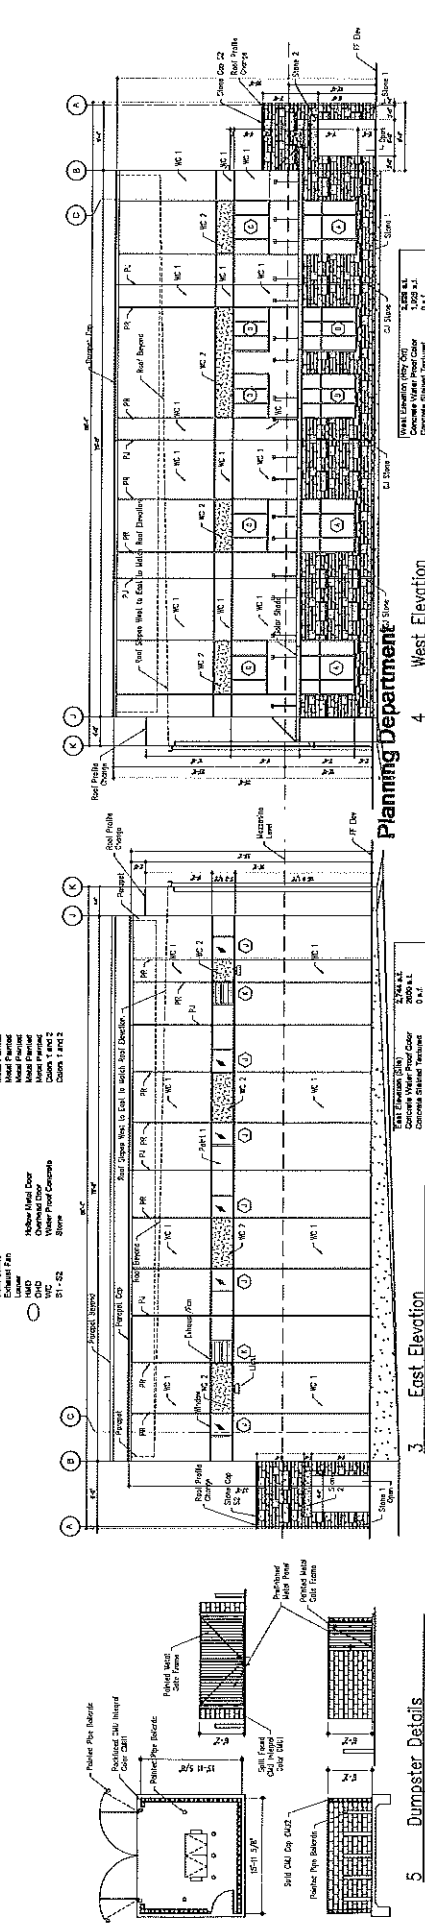
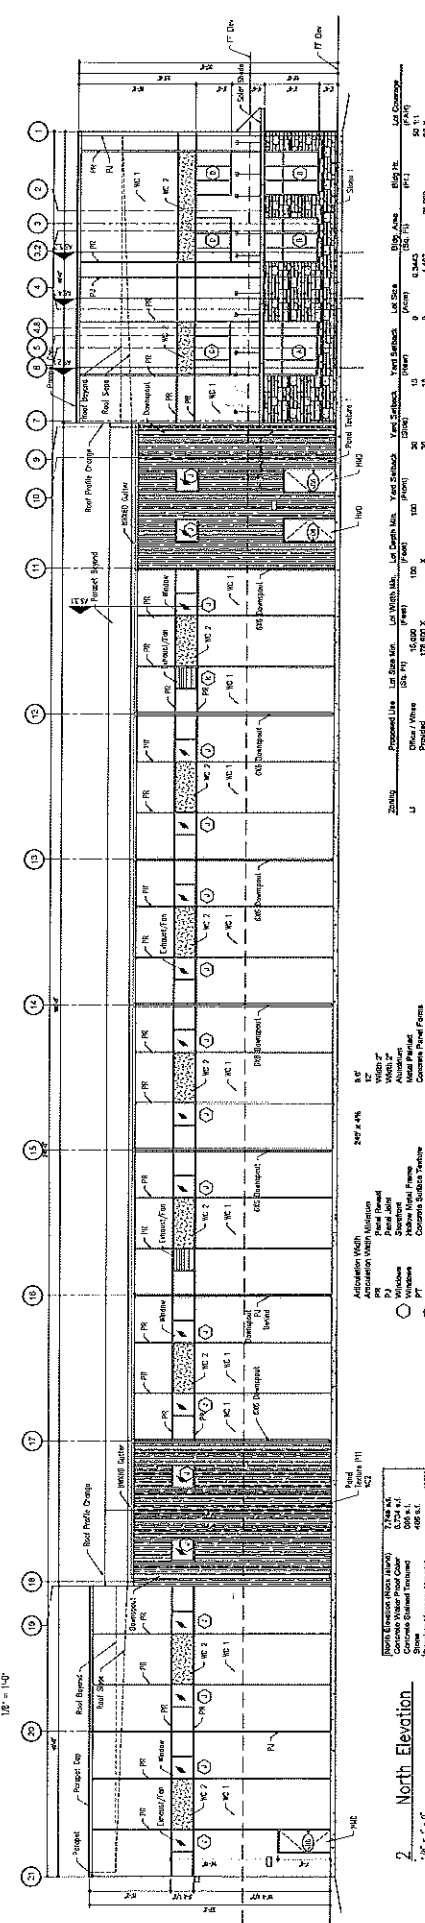
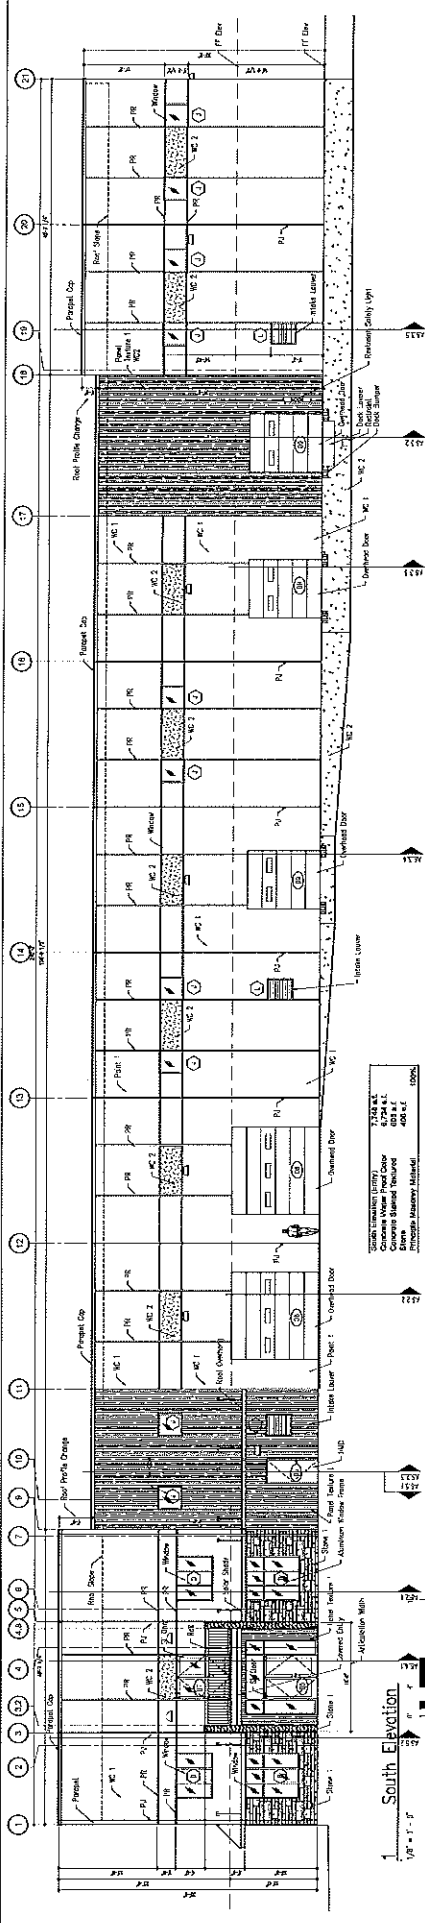
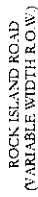


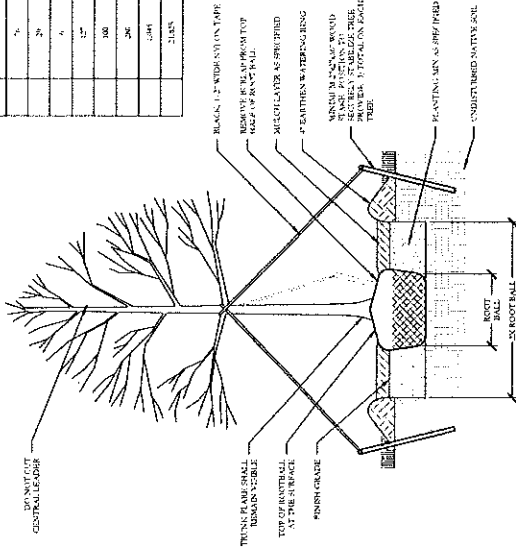


Received

[illegible]


PLANT LIST

[illegible]



TYPICAL TREE PLANTING

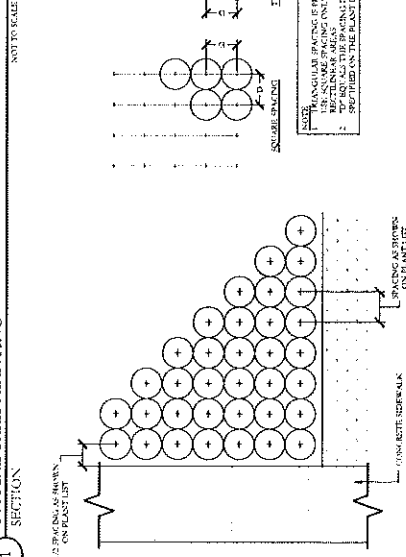

TYPICAL SHRUB AND GROUND COVER PLANTING
PLAN/SECTION

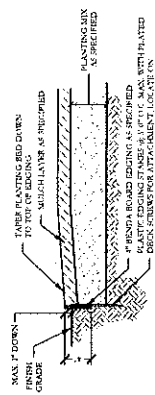

3 TYPICAL BED EDGING DETAIL
SECTION
NOT TO SCALE

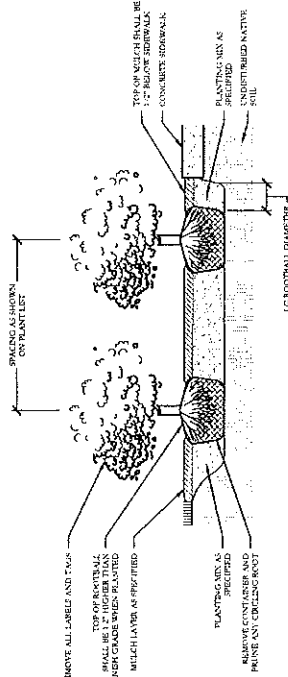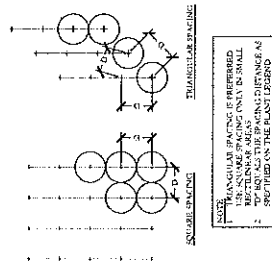

NOT TO SCALE