


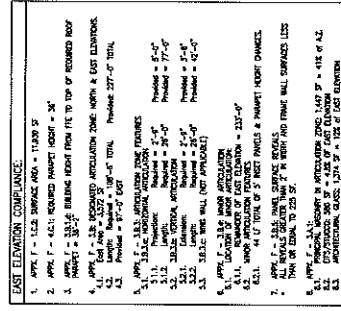


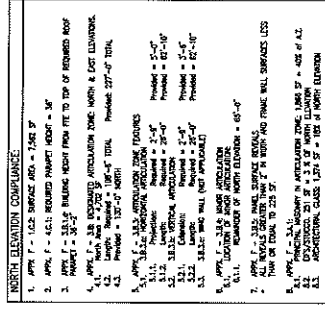

01 NORTH ELEVATION
SCALE: 3/32" = 1'-0"

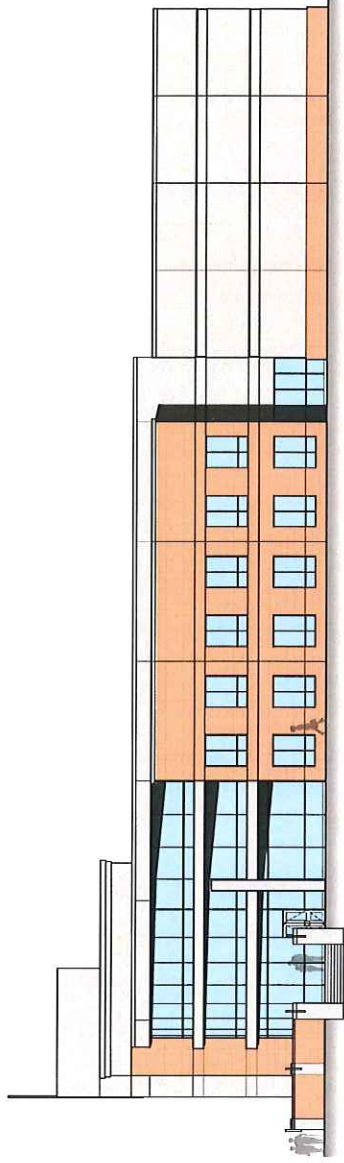

02 EAST ELEVATION
SCALE: 3/32" = 1'-0"

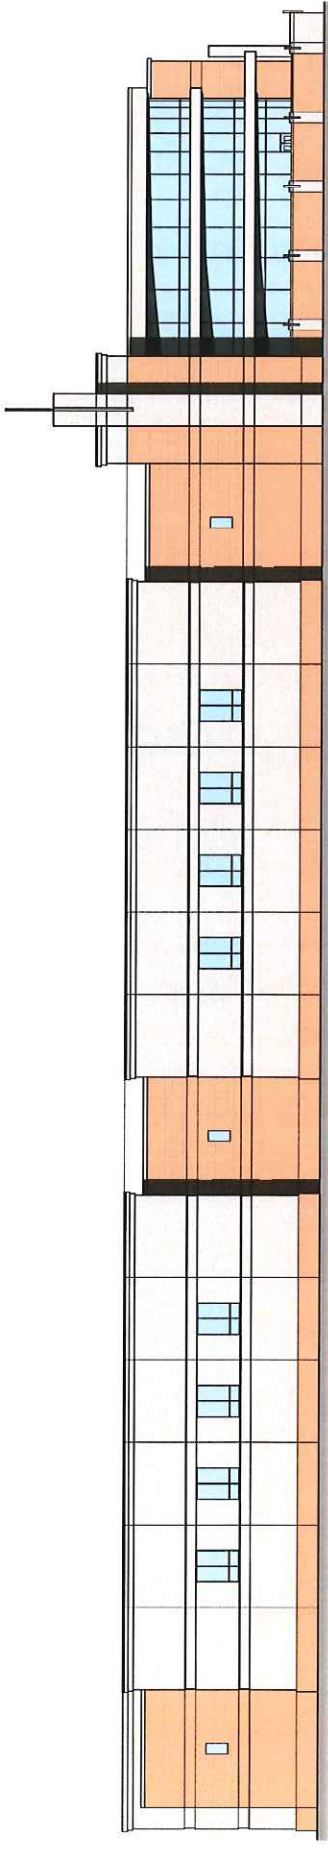

RENDERED ELEVATIONS
TRINITY HEARTH AND HOME
SITE PLAN REVIEW SUBMITTAL

RECEIVED

SEP 30 2015

PLANNING DEPARTMENT