

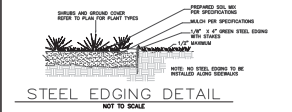


Exhibit C

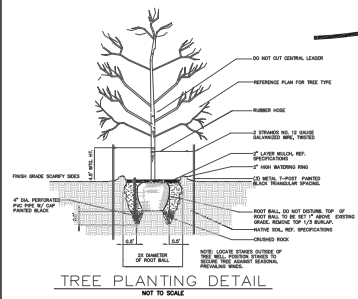

2 PLANTING DETAILS


SCALE: N/A

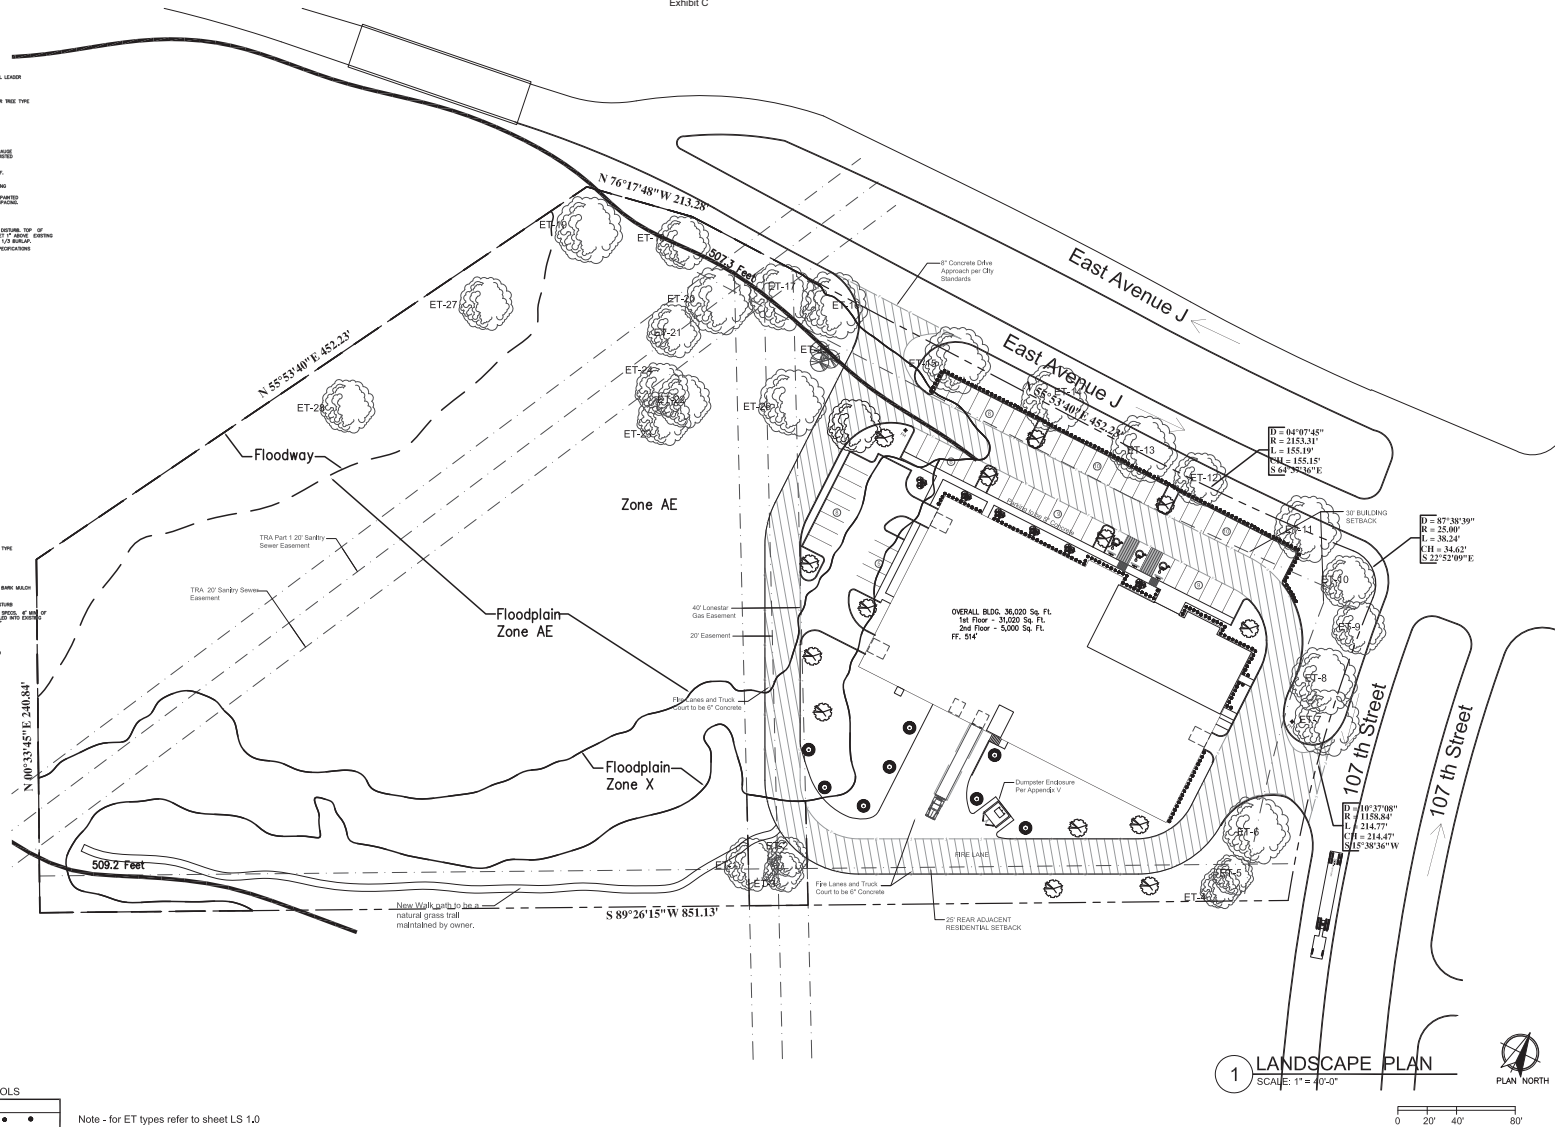

LANDSCAPE SYMBOLS

Note - for ET types refer to sheet LS 1.0

LANDSCAPE REQUIRED		LANDSCAPE SCHEDULE - 12,453 Sq. Ft.						
Overall lot - 326,570 Sq. Ft. Area In Floodplain - 201,107 Sq. Ft. Adjusted lot size - 125,465 Sq. Ft. Area for Landscape - 125,465 Sq. Ft./10 = 12,546	MARK	COMMON NAME	BOTANIC NAME	MIN. SIZE	MIN. HEIGHT	QTY	REMARKS	
Trees - 12,546/250= 50 trees Existing Trees - 26 New Trees - 22 Provided Trees - 50	T-1 *	LIVE OAK	QUERCUS VIRGINIANA	3" cal.	-	14	Caliper measured 12" above grade.	
	T-2 *	DEODAR CEDAR	CEDRUS DEODARA	3" cal.	-	8		
	T-3 *	CREPE MYRTLE	LAGERSTROEMIA INDICIA	1" cal.	8'	6	Min. of (3) 1" caliper trunks measured 4'-6" above grade	
	S1 *	CORNPACT NANDINA	NANDINA DOMESTICA	5 GAL	24-36"	162	36" o.c., must reach 36" first year	
	S2 *	RED YUCCA	HESPERALOE PARAVIFLORA	5 GAL	24-36"	78	36" o.c., must reach 36" first year As required in disturbed areas	
	G1 *	ASIATIC JASMINE	TRACHELOSPERMUM ASIATICUM	4" pot	-	as req'd	12" o.c. ground cover in beds along building and tree islands.	
Shrubs - 12,546/50= 250 shrubs New Shrubs - 250	G-2	HYDRMULCH	HYDRMULCH				As required in disturbed areas	

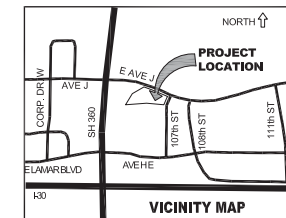

DATE ISSUED:
05/28/2019

REVISIONS:



**NATIONWIDE
CONSTRUCTION**
DESIGN-BUILD-SUPERVISION
721 South 5th Avenue, Mansfield TX 76063
Phone (817) 473-0484 Fax (817) 473-0159
www.nationwideconstruction.us

KEDNUS
616 E Avenue J
Grand Prairie, TX

PROJECT NAME:

SHEET CONTENTS:
LANDSCAPE

SHEET NUMBER

LS-1.2

CASE NUMBER: S190601