


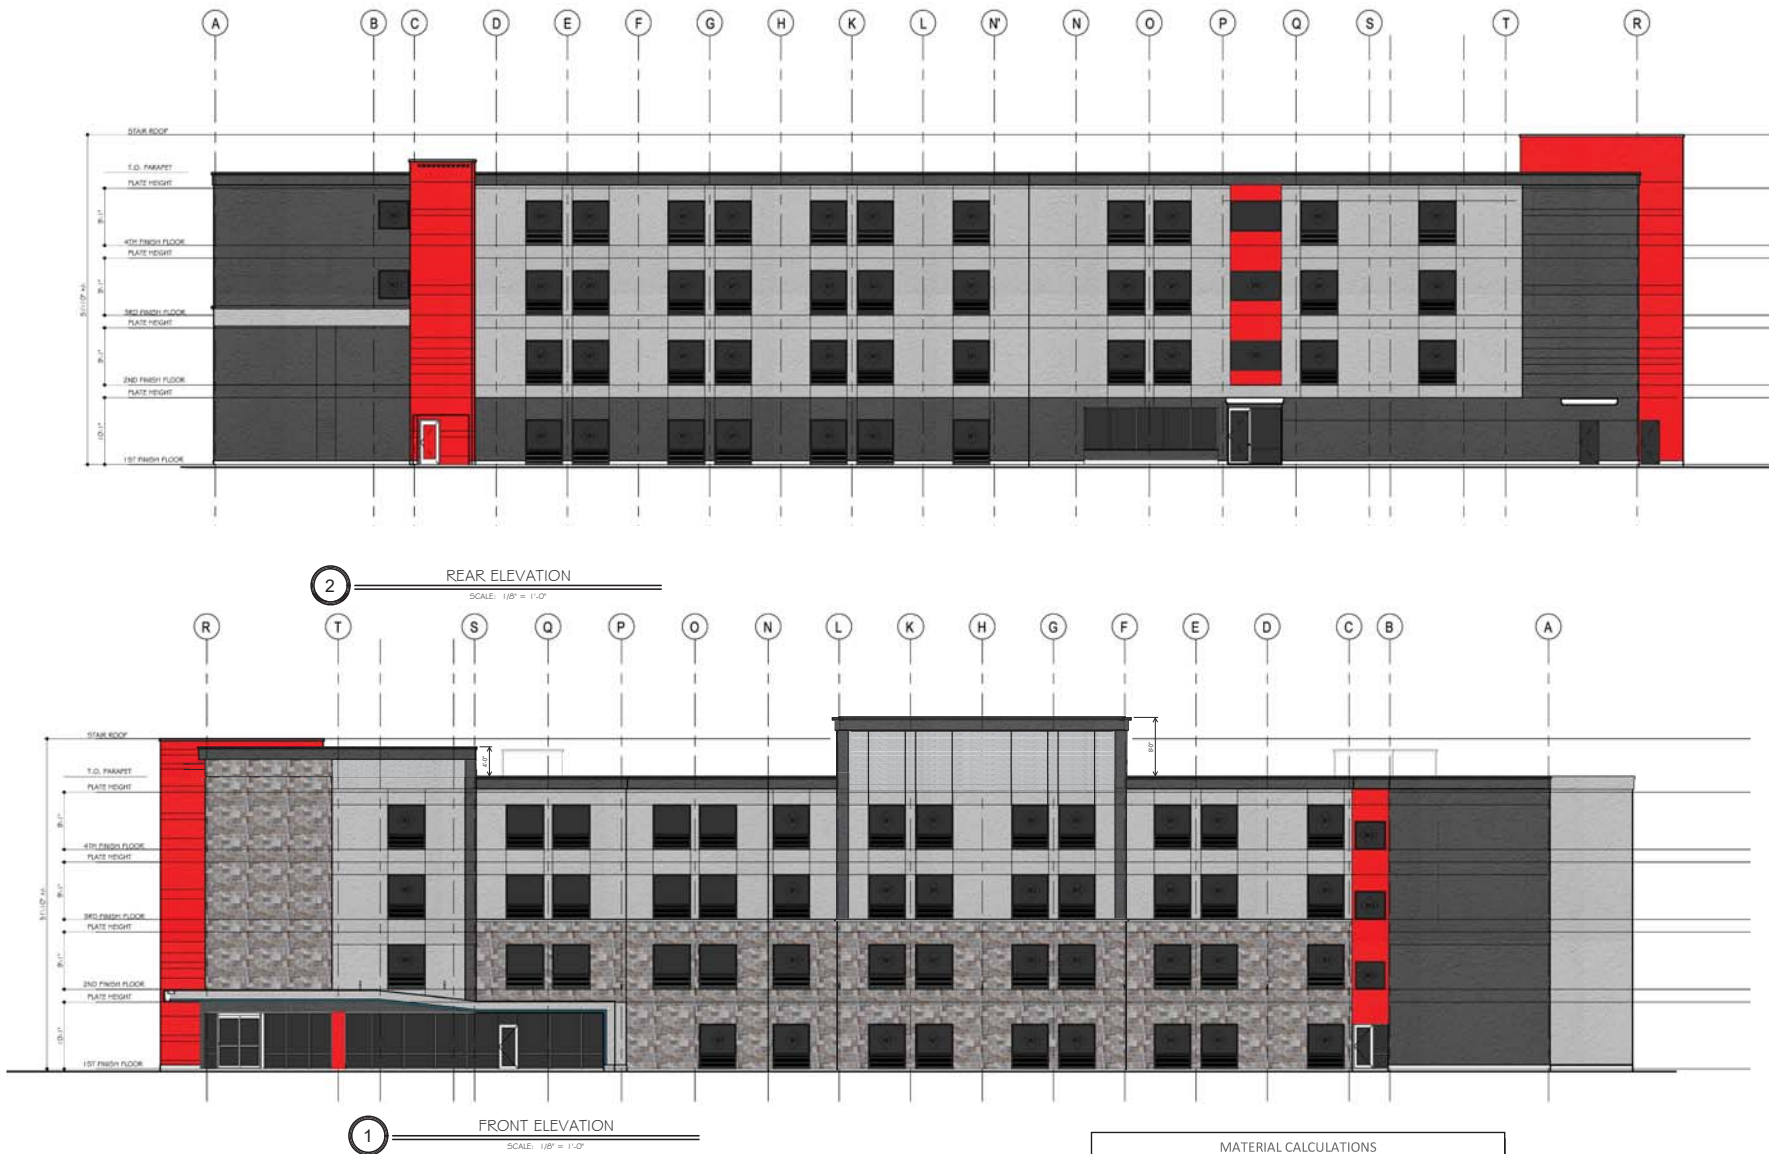

COLOR LEGEND:

[Light Gray Box]	STUCCO (PORTLAND-CEMENT PLASTER WITH 3 COATS OVER METAL LATH) COLOR LIGHT GRAY
[Dark Gray Box]	STUCCO (PORTLAND-CEMENT PLASTER WITH 3 COATS OVER METAL LATH) COLOR DARK GRAY
[Red Box]	STUCCO (PORTLAND-CEMENT PLASTER WITH 3 COATS OVER METAL LATH) COLOR RED
[Blue Box]	STUCCO (PORTLAND-CEMENT PLASTER WITH 3 COATS OVER METAL LATH) COLOR AQUA
[Synthetic Stone Box]	SYNTHETIC STONE (MIN. DIMENSION 2" X 3 1/4" X 7/8"), STACKED IN PLACE WITH TROWELLED MORTAR (ROAD FINISH) CORONADO STONE - NEWPORT GREY

MATERIAL CALCULATIONS									
		NORTH		SOUTH		EAST		WEST (REQUIRED 25% STONE ACCENT, PROVIDED)	
TOTAL FACADE S.F.		4076		4099		11302		11130	
2	FACADE S.F. (EXCLUSIVE OF DOORS AND WINDOWS)	3250		3529		8992		8471	
	DOORS AND WINDOWS S.F.	826		570		2110		2659	
STUCCO LIGHT GRAY		2278	70%	2197	62%	4336	48%	3414	40%
STUCCO DARK GRAY		420	13%	938	27%	3598	40%	1673	20%
SYNTHETIC STONE		34	1%	0	0%	0	0%	2803	33%
STUCCO RED		518	16%	394	11%	1058	12%	581	7%
NOTE: PRIMARY BUILDING FACADE IS THE WEST ELEVATION FACING W-360 WHICH INCLUDES ARTICULATED ENTRANCE. SECONDARY BUILDING FACADE INCLUDES ALL OTHER ELEVATIONS. 100% OF ALL ELEVATIONS ARE PRINCIPAL MASONRY MATERIALS INCLUDING SYNTHETIC STONE AND PORTLAND CEMENT PLASTER STUCCO (WITH THREE COATS OVER METAL LATH).									
ALL STUCCO TO BE CEMENT PLASTER WITH THREE COATS OVER METAL LATH, TYPICAL.									

CASE NUMBER
SU181001 / S181001

PRELIMINARY - FOR REVIEW ONLY

REVISION

10

AVID by IHG

1102 N. HWY 380
GRAND PRAIRIE, TEXAS 75050

LOC. #XXXX

avid

AH IHG HOTEL

PRELIMINARY

103 SOUTH MESQUITE ST.
SUITE B
DALLAS, TEXAS 75010
817.538.9258
RS-ARCHITECTS.COM

RS

ARCHITECTS

Date

9-17-2018

Job

18029

Sheet

A-400C