




**01 FRONT ELEVATION**  
SCALE:  $\frac{1}{2}'' = 1'-0''$

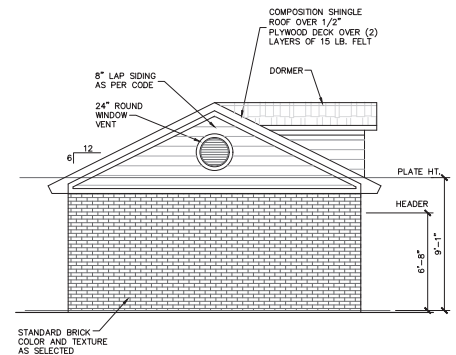

**03 LEFT SIDE ELEVATION**  
SCALE:  $\frac{1}{2}'' = 1'-0''$

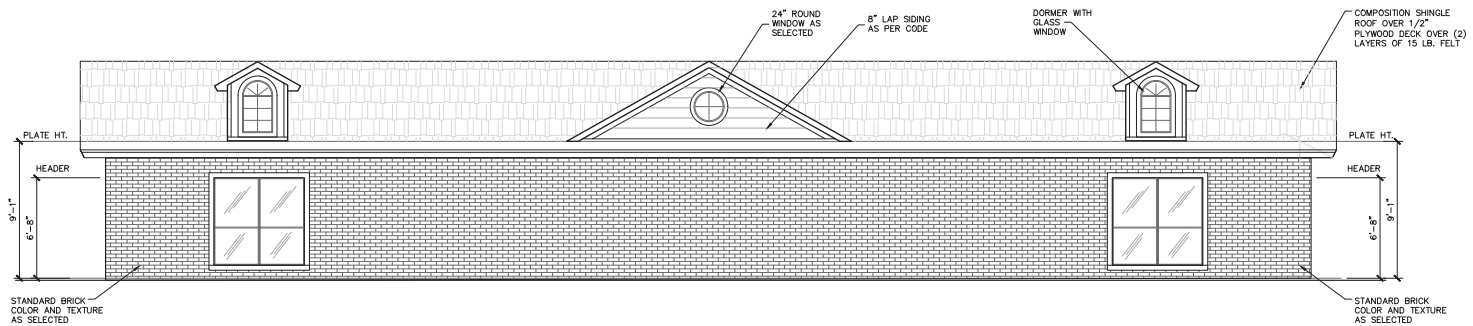

**02 BACK SIDE ELEVATION (Small Street view)**  
SCALE:  $\frac{1}{2}'' = 1'-0''$

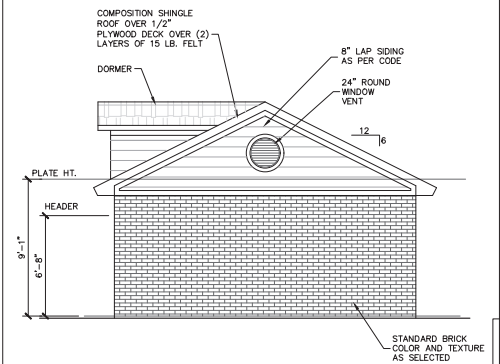

**04 RIGHT SIDE ELEVATION**  
SCALE:  $\frac{1}{2}'' = 1'-0''$

CASE # SU180505

Architectural  
Elevations

J /W Drafting Design Services  
P.O. BOX 821041  
FORT WORTH, TEXAS 76182-1041  
817-264-1907 juliojameso@yahoo.com

Site Parameters Drawings for:  
New offices at 1640 E. Main St.  
Grand Prairie, 76050.

DATE:	Design Drafting By: Julio Santiago Lic. 1146
Property owner: Arturo Torres 637 W. Jefferson St. Grand Prairie Tx. 75051 972-972-5864	SHEET A-2
	5 5