


SOUTH ELEVATION DEMO

NORTH ELEVATION DEMO

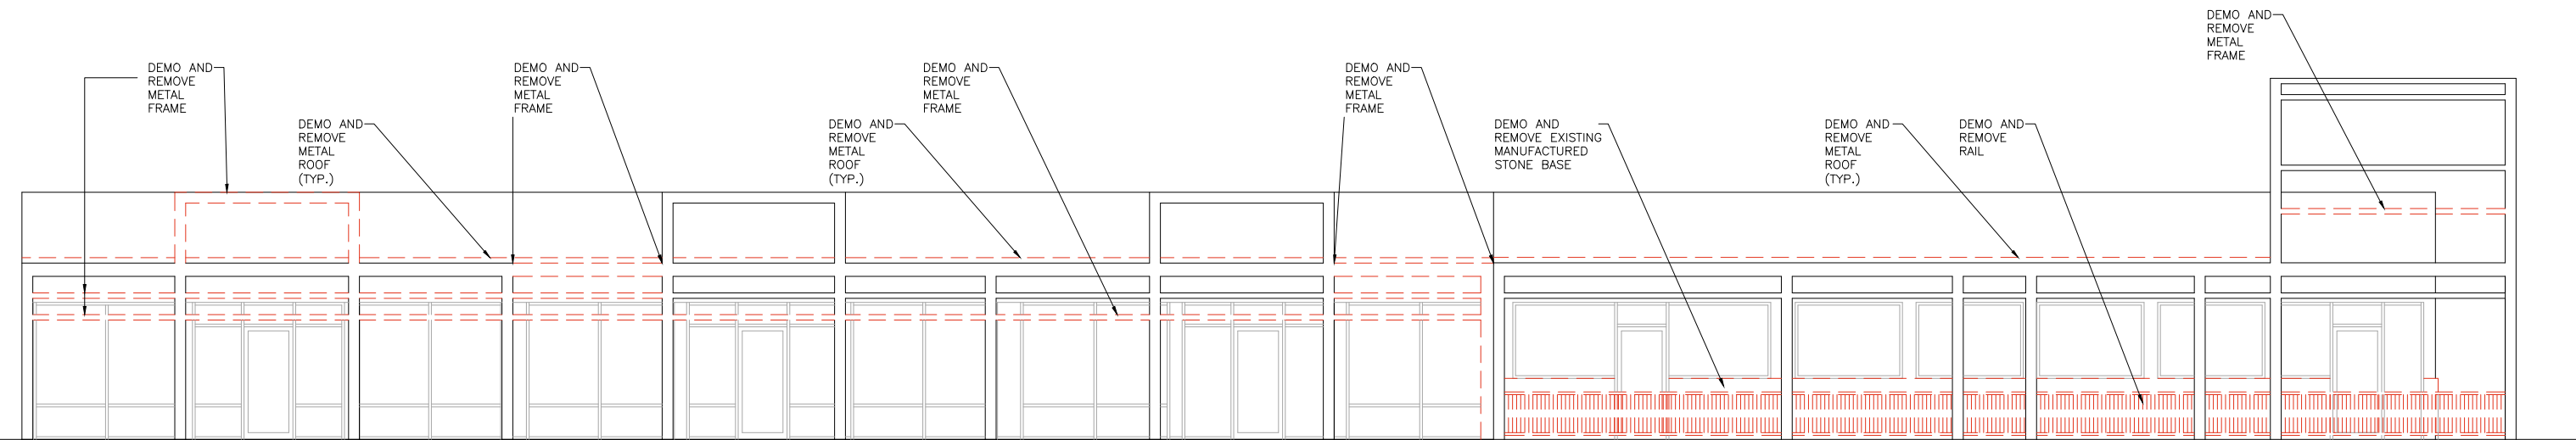

NOTE:
 1. PATCH AND REPAIR ALL EXISTING METAL TUBE FRAMES AS REQUIRED DUE TO AREAS OF REMOVAL
 2. PREPARE ALL FACADE SURFACES TO RECEIVE NEW PAINT
 3. - - - - - INDICATES DEMO

EAST ELEVATION DEMO

10'

DEMO ELEVATIONS
 2019-06-27

101 NW 8TH STREET
 GRAND PRAIRIE, TEXAS



1701 N. MARKET STREET | SUITE 225 | DALLAS TEXAS 75202

OPTION A - NEW PAINT
OVER EXISTING,
COLOR 4,5,6.
VERTICALS TO BE 2X2
WOOD TRIM
ATTACHED TO TILT
PANEL, PAINTED
COLOR 3

OPTION B - NEW FIBER CEMENT BOARD
MECHANICALLY FASTENED TO EXISTING TILT
PANEL, PAINTED COLOR 4,5,6

ALL EXISTING
METAL FRAME
TO BE PAINTED,
COLOR 1

NEW STAINED
WOOD TRELLIS,
2 X 6 BOARDS

NEW STAINED
WOOD SLATS

NEW STAINED
WOOD SLATS

ALL EXISTING
METAL FRAME
TO BE PAINTED,
COLOR 1

PAINT, COLOR 3

ALL EXISTING
METAL FRAME TO
BE PAINTED
(TYP.),
COLOR 1

PAINT, COLOR 2

NEW STAINED
WOOD TRELLIS,
2 X 12 BOARDS

NEW CHANNEL
LETTER SIGNAGE



NEW CHANNEL
LETTER SIGNAGE


ELEVATION NOTES:
1. CLEAN ALL STOREFRONT AND GLAZING
2. REMOVE EXISTING DECALS ON GLAZING

NEW COLUMN
MOUNTED
SCONCES, TYP.
OF 10


NEW STAINED
WOOD SLATS

CORTEN STEEL
PLANTERS, TYP.
OF 4

EAST ELEVATION
CONCEPT 1
10'

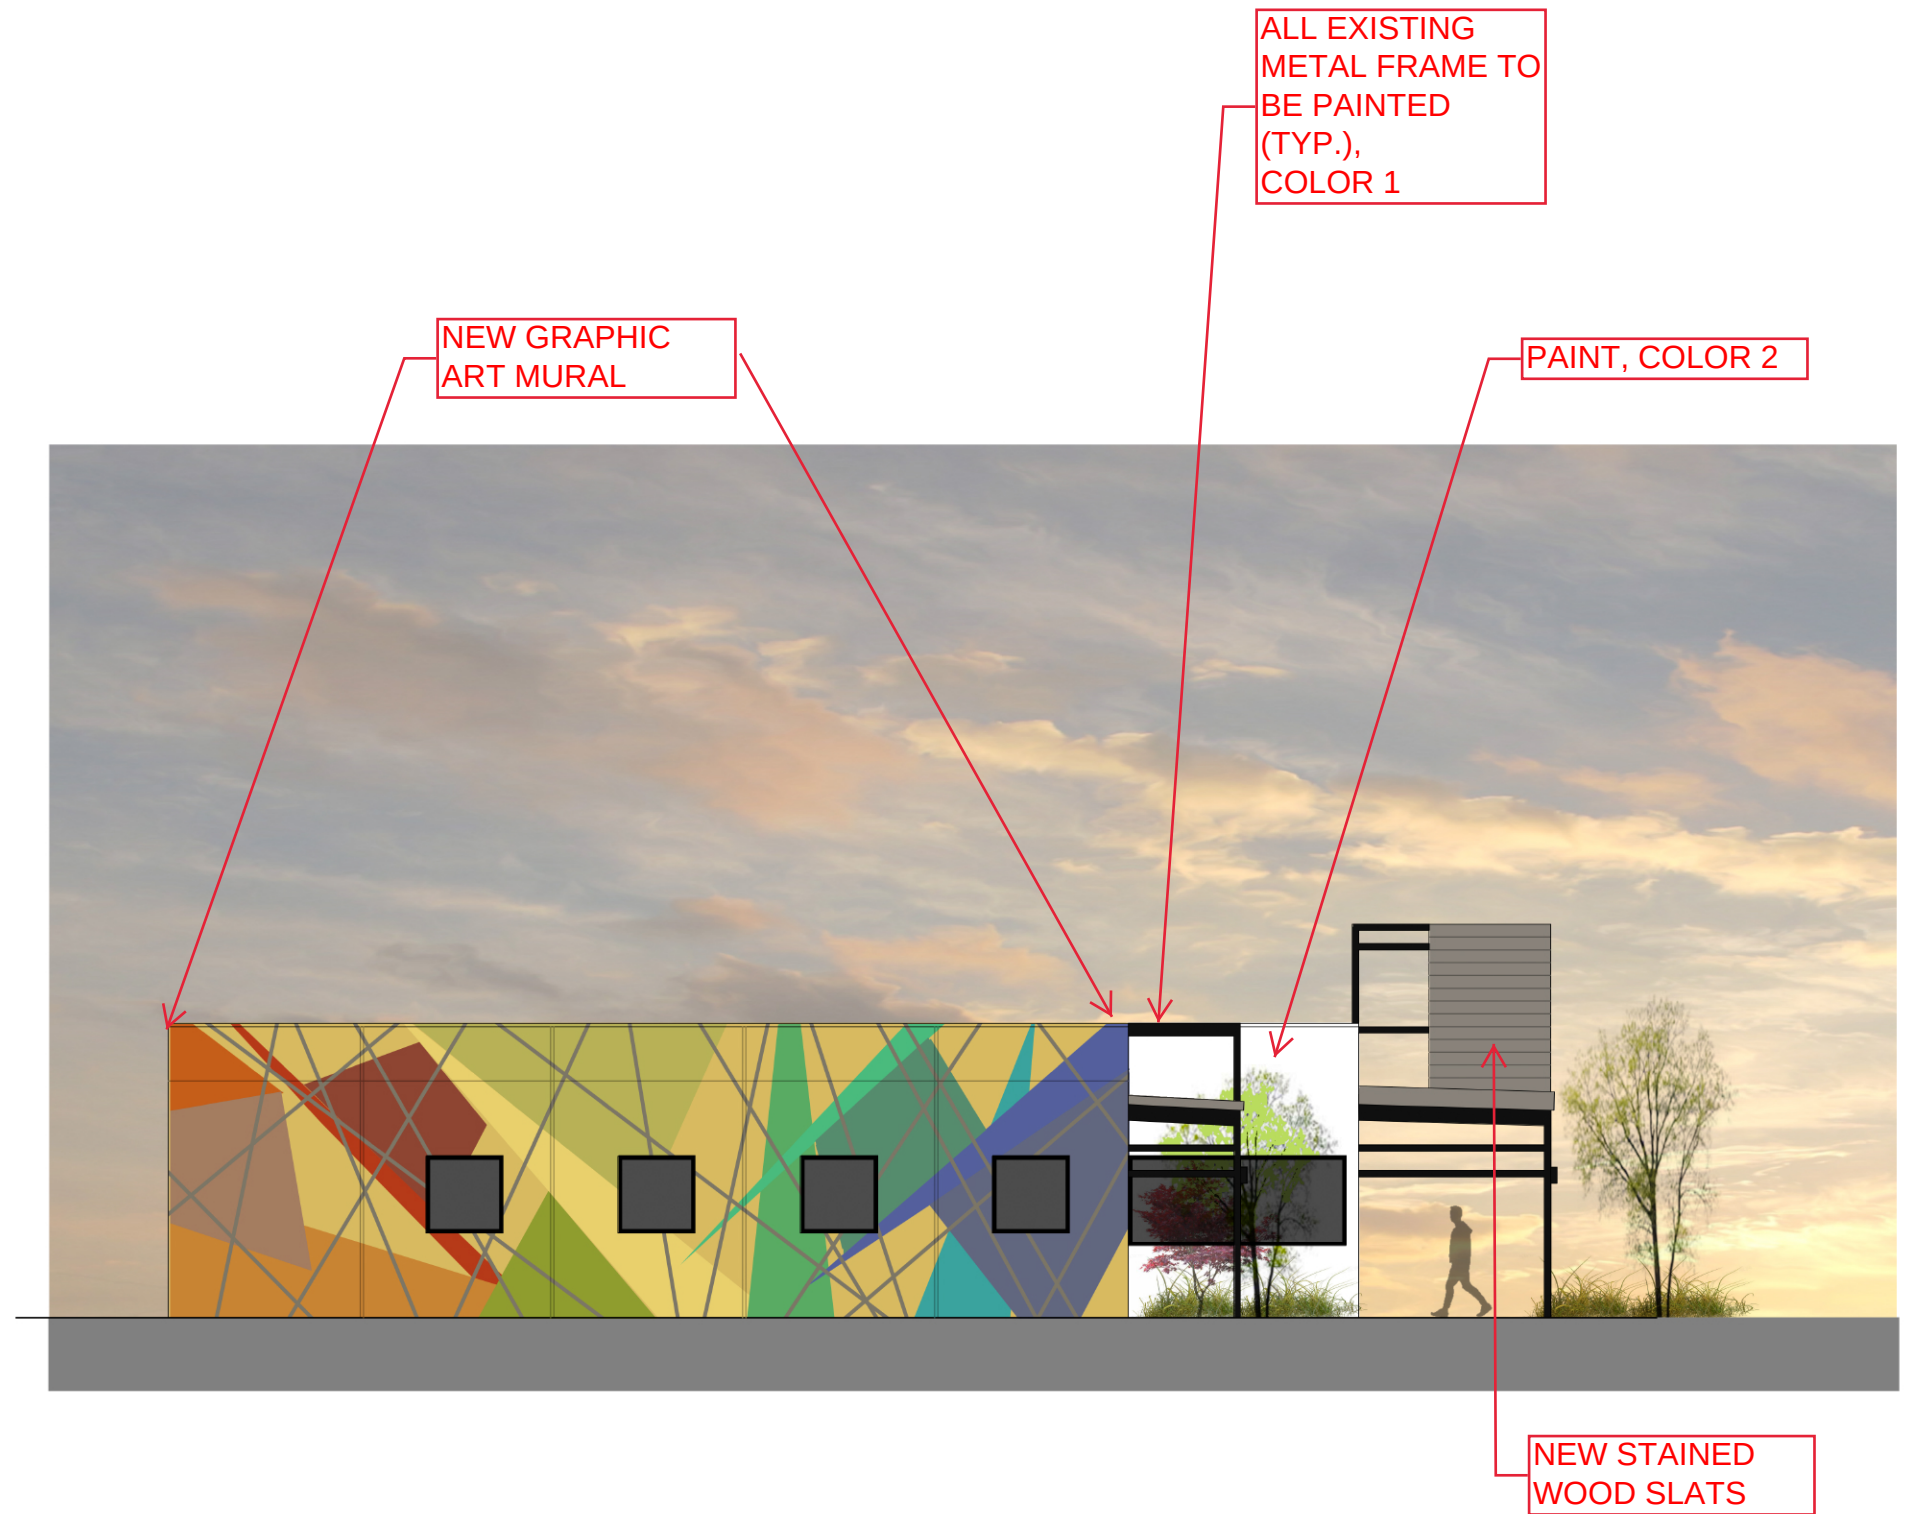

SOUTH ELEVATION
CONCEPT 2
10'

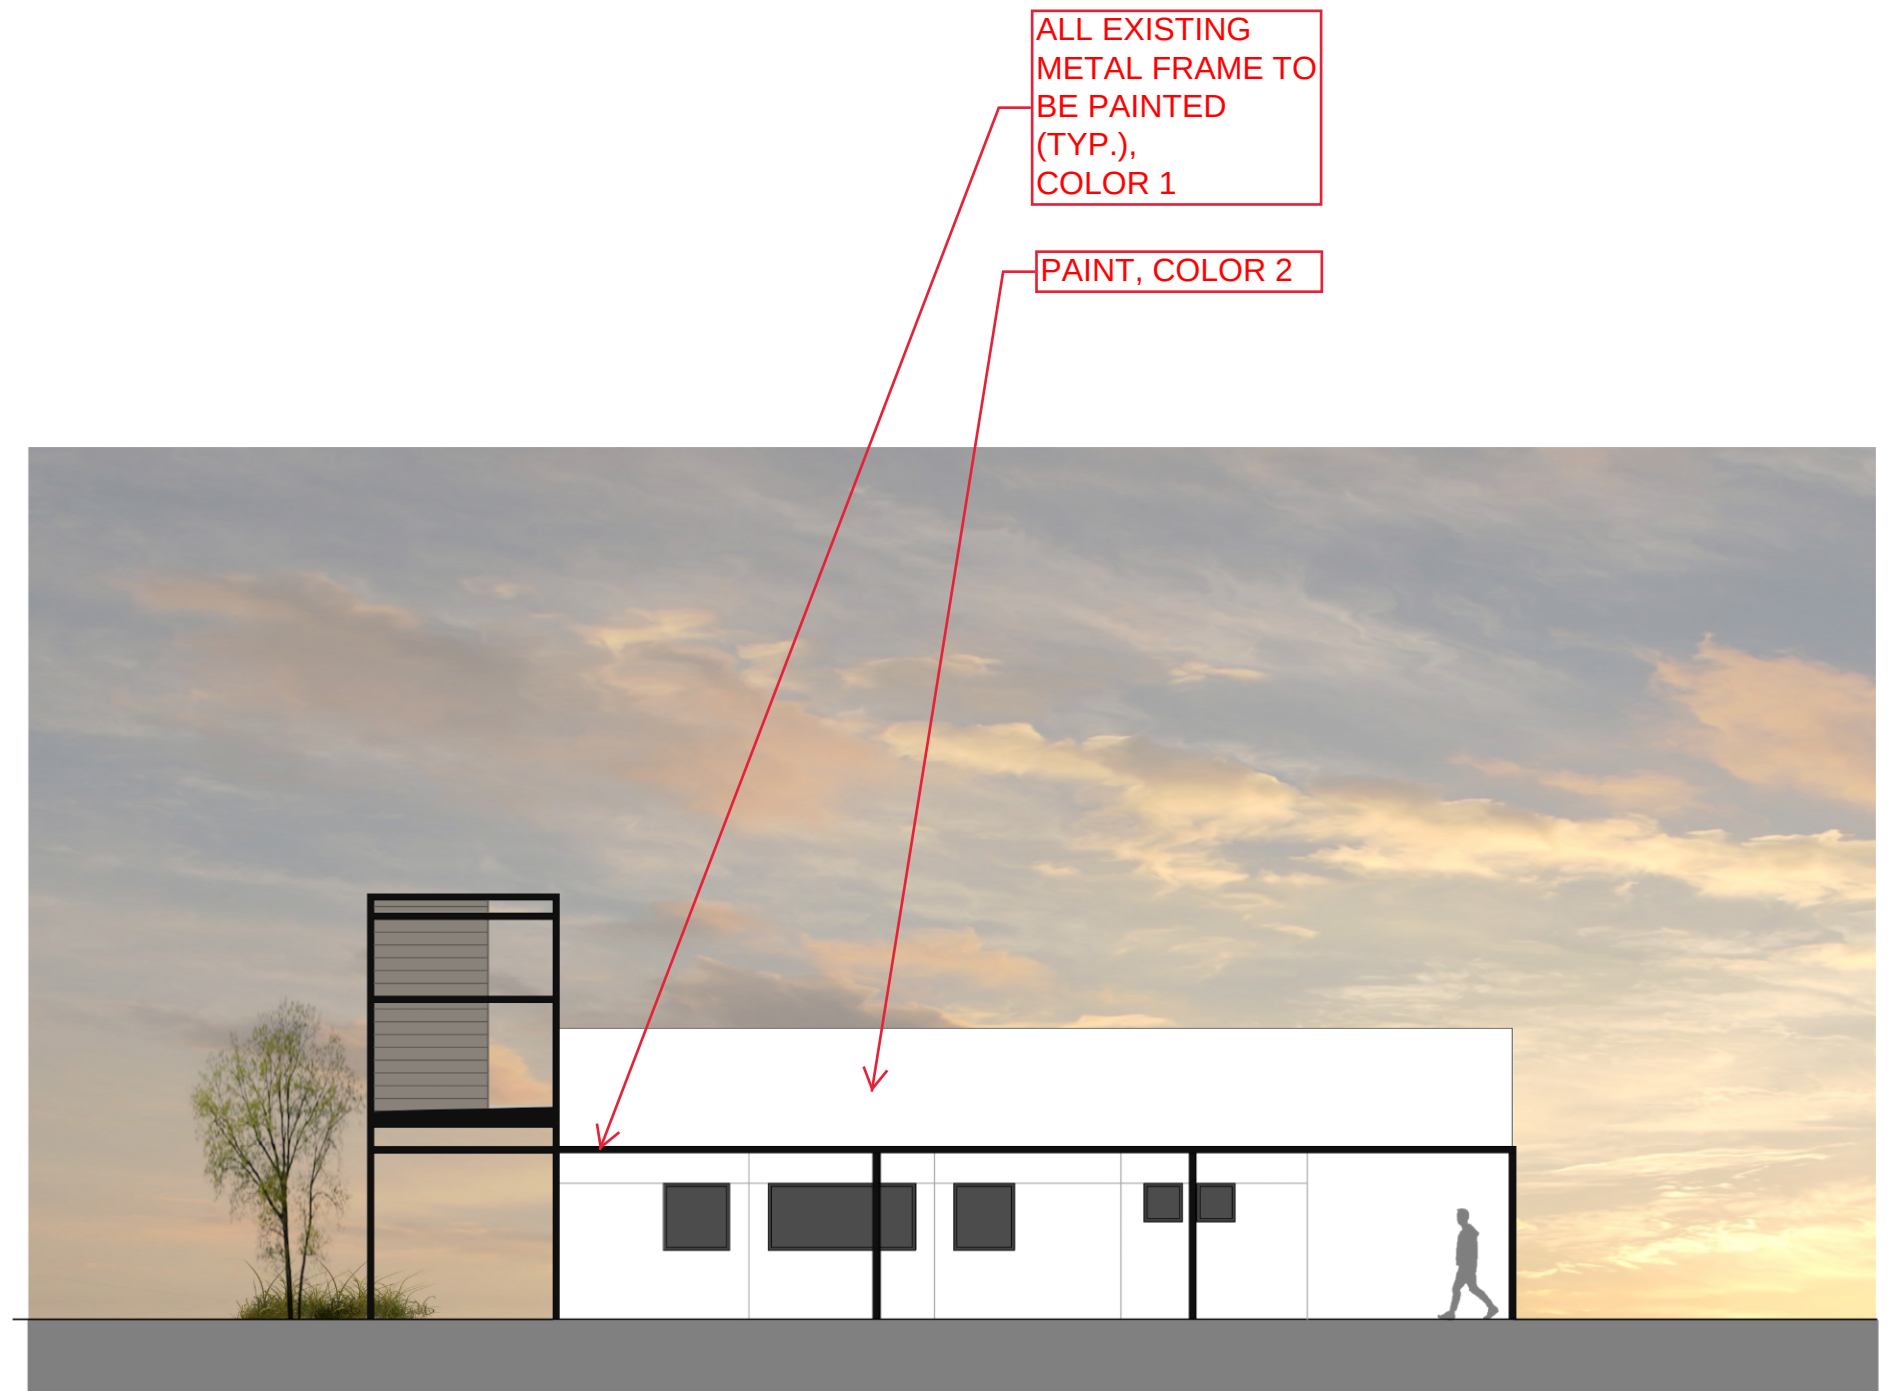

NORTH ELEVATION
CONCEPT 1
10'