
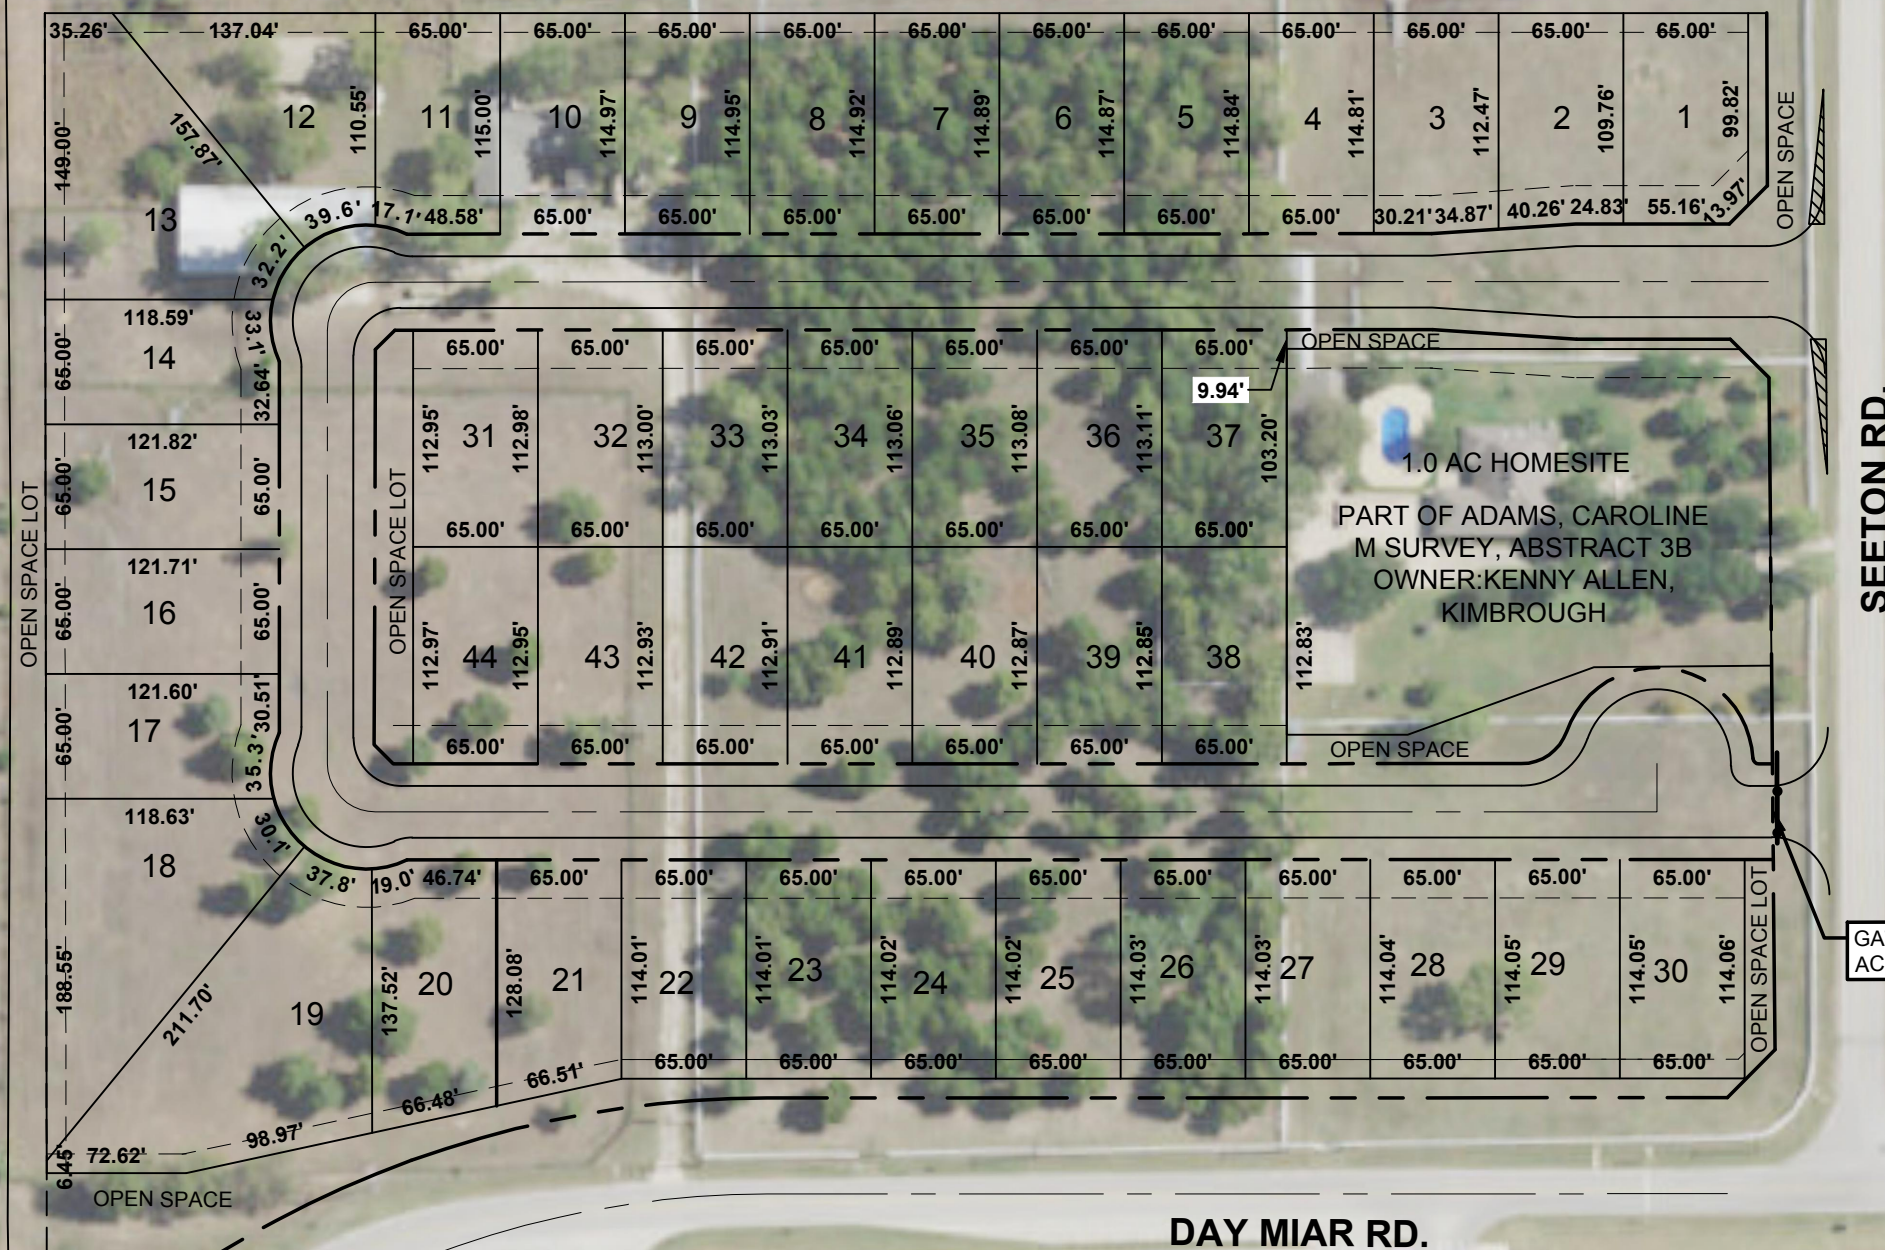
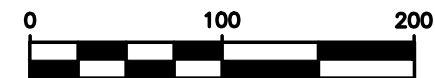


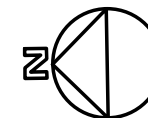

NOTE: THIS DESIGN WILL COMPLY WITH STANDARDS EXPLAINED IN SECTION 13D OF NATIONAL FIRE PROTECTION ASSOCIATION

CONCEPTUAL LAYOUT
SEETON RD. & DAY MIARD RD.
GRAND PRAIRIE, TEXAS