




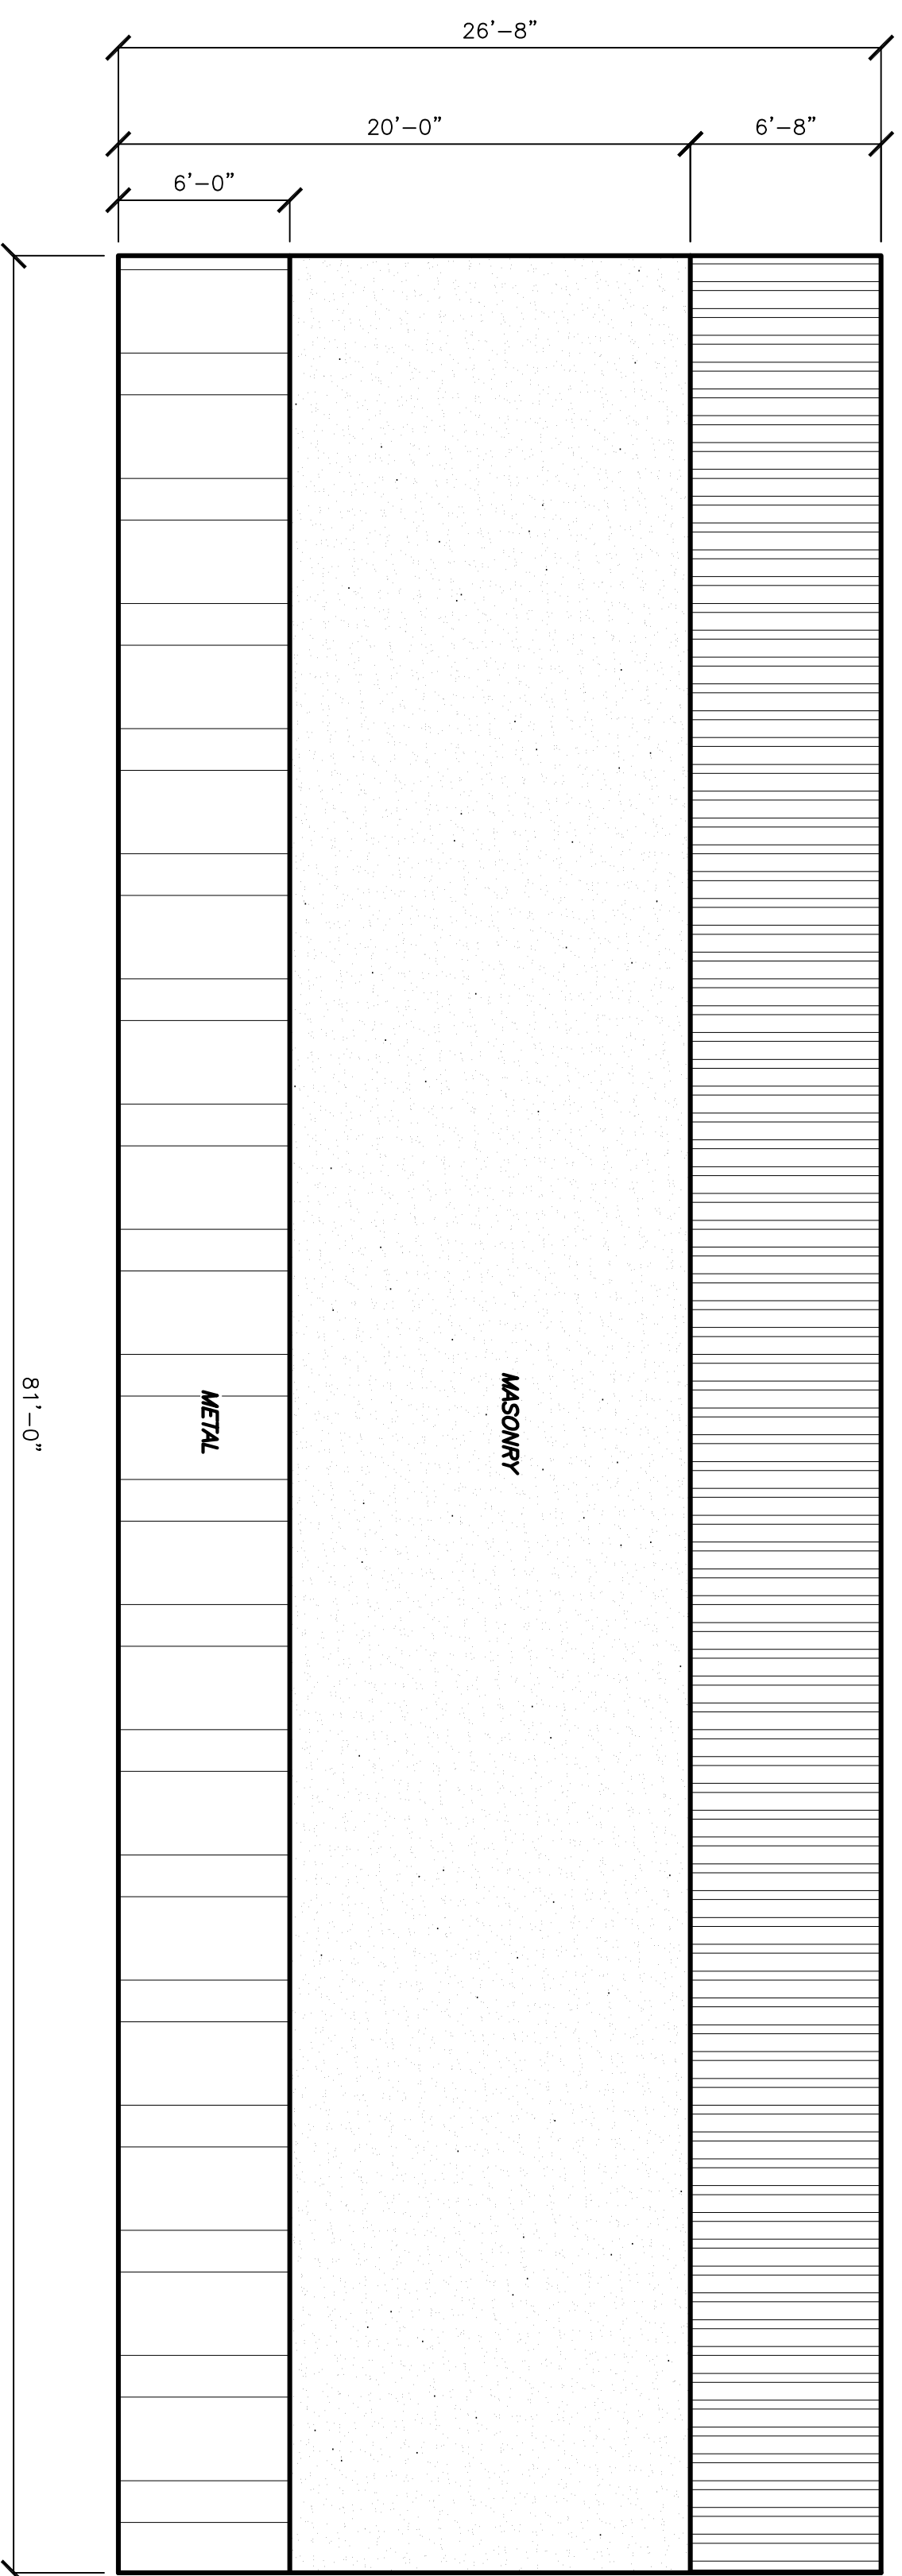


NORTH ELEVATION

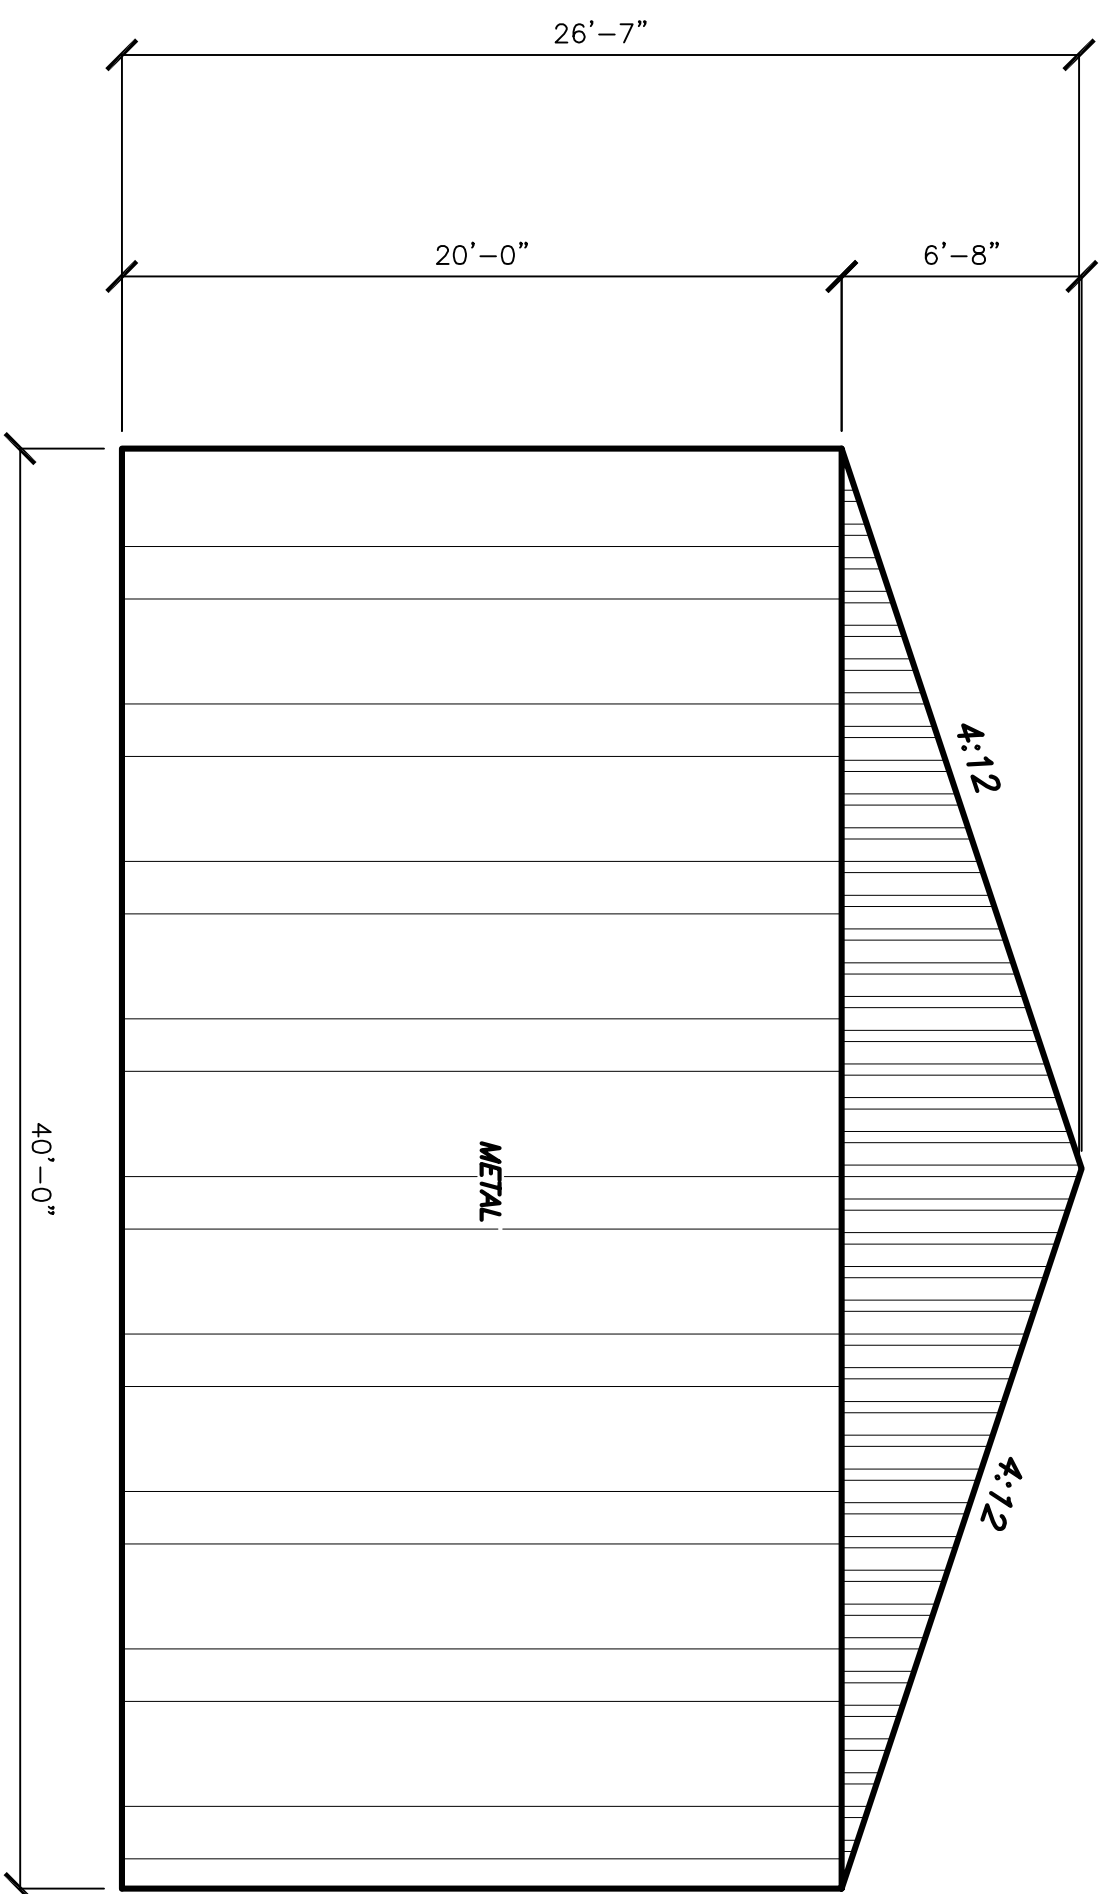

WEST ELEVATION
(NOT VISIBLE FROM THE STREET)

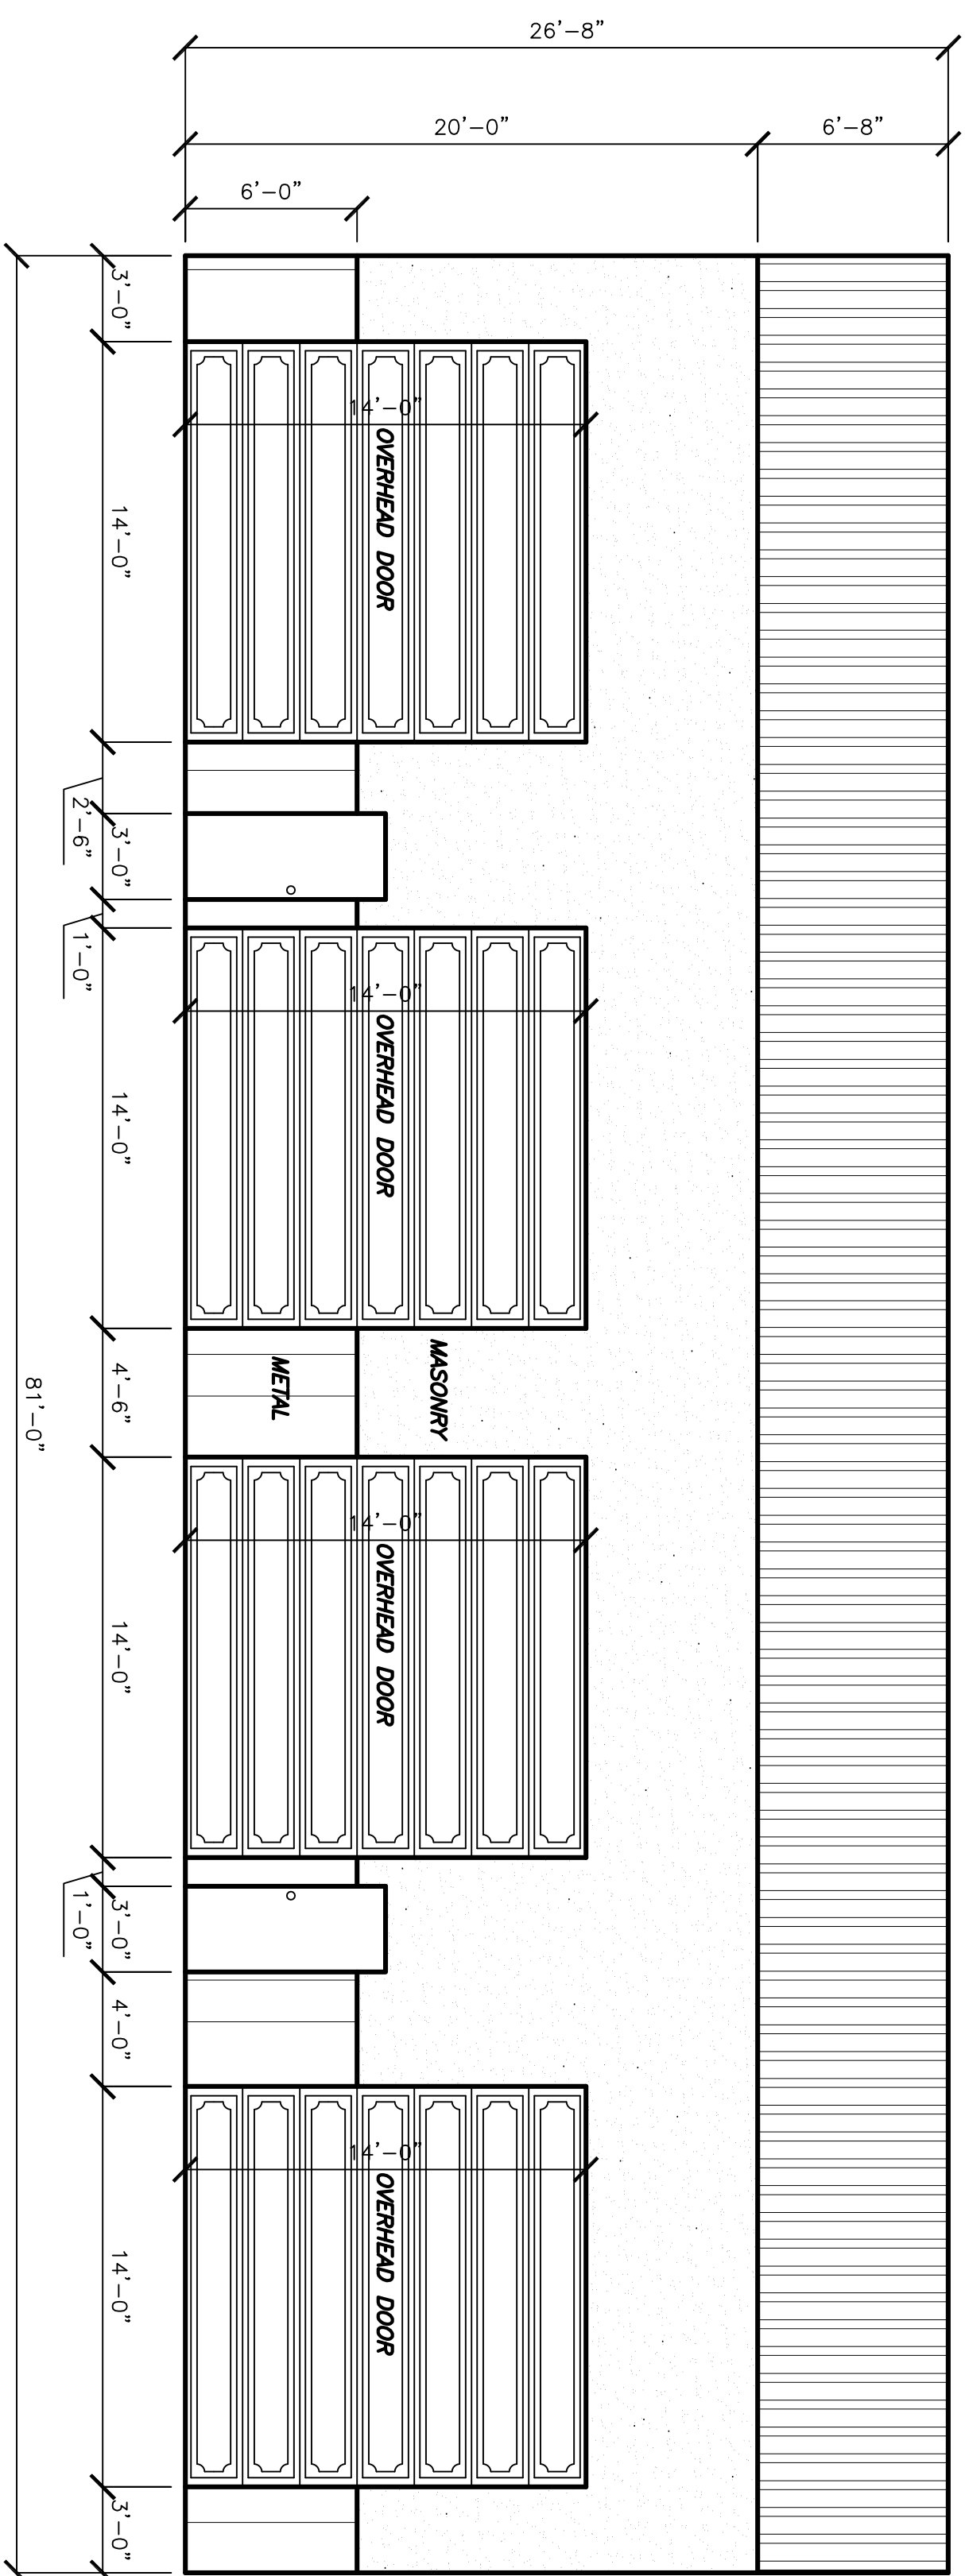


SOUTH ELEVATION

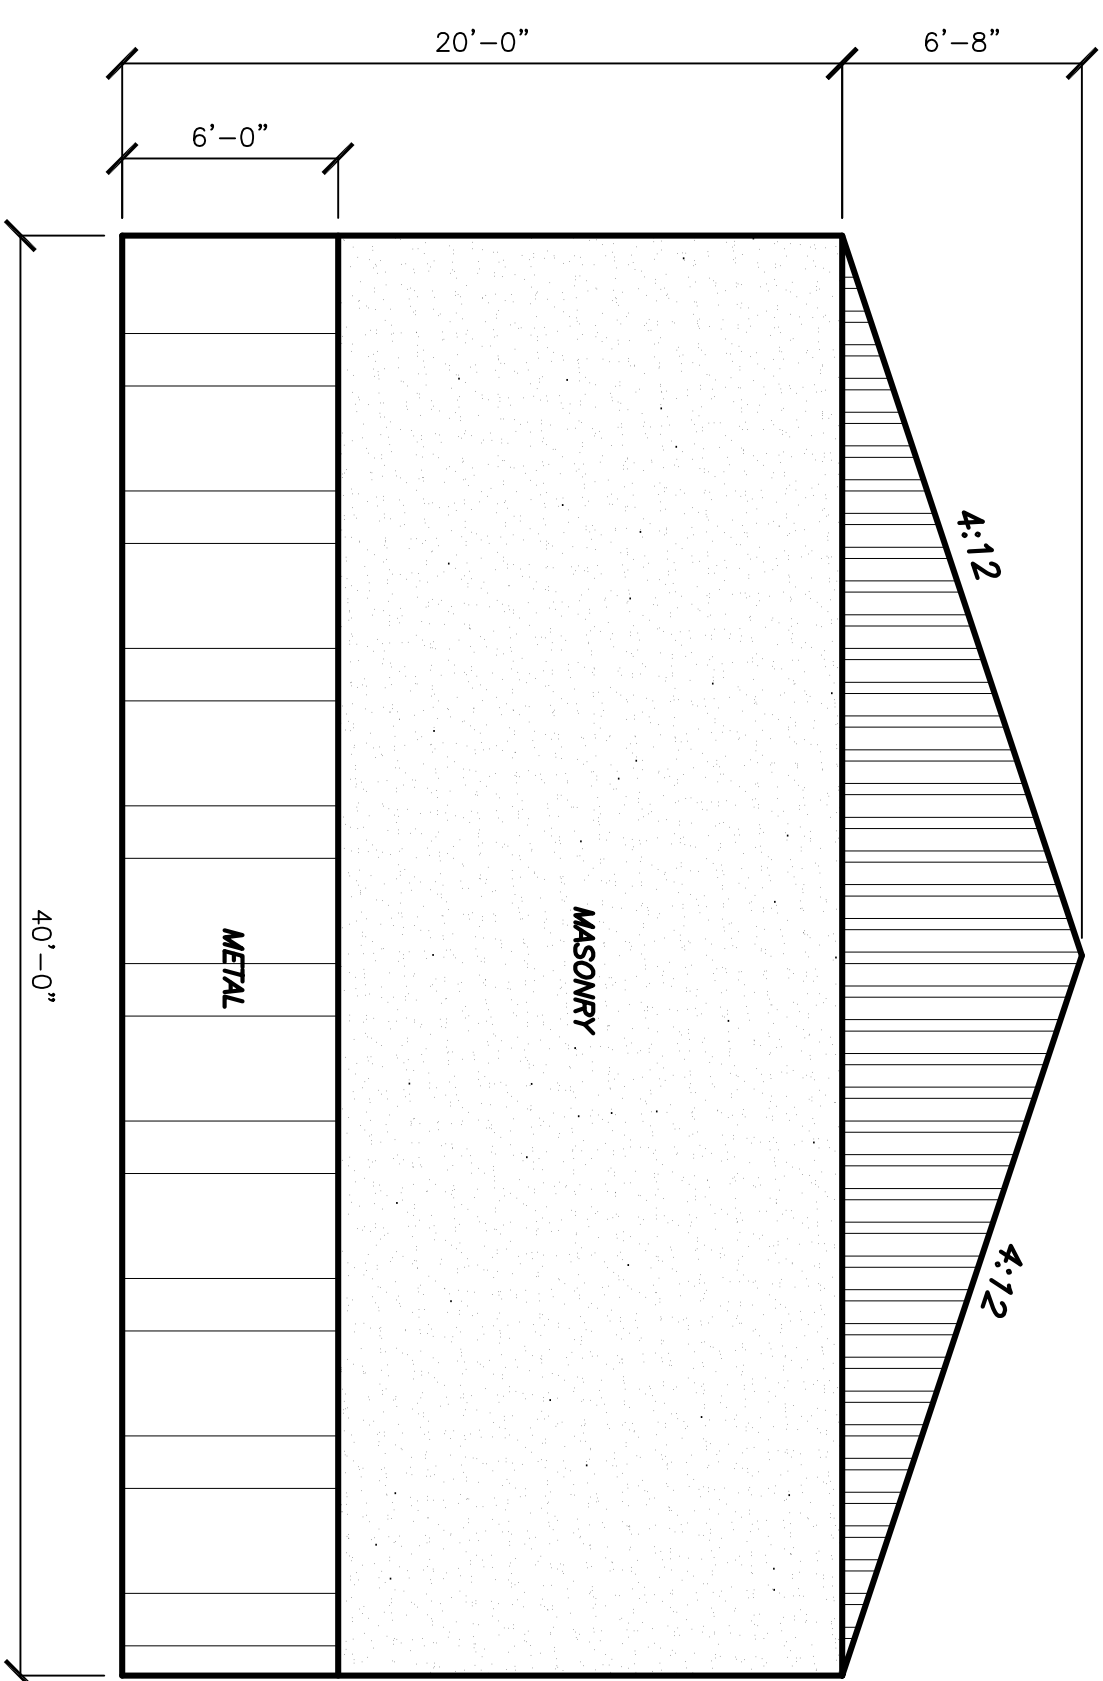

EAST ELEVATION

ELEVATIONS
1100 W. PIONEER PARKWAY
LIGHTNING MOTORSPORTS, INC.
LOT 4-R, BLOCK A
ENTERPRISE COMMERCIAL PARK
GRAND PRAIRIE, TEXAS

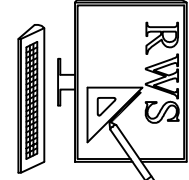

ENGINEER:
E.D. HILL & ASSOCIATES
CONTACT: E.D. HILL
209 SWE LANE
MIDLOTHIAN, TEXAS 76065
PHONE NUMBER: 972-571-5294
TX. REGISTERED ENG.
FRM NO. F-2474
EMAIL: edsuehill@earthlink.net