

**OXLEY
WILLIAMS
THARP
ARCHITECTS**

505 PECAN ST. SUITE 100
PORT WORTH, TX 76134
TEL: 817.353.3444
WWW.OXLEYWILLIAMSTHARP.COM

J&E MASONRY, INC.

35511 BOYD AVE. BLVD.
GRAND PRAIRIE, TX 75050
OWN PROJECT NO. J2151102
OCTOBER, 2015

**EXTERIOR
ELEVATIONS
BUILDING A**

A3.1




21 OCTOBER 2015


REVISIONS

NO.	DATE	DESCRIPTION
1	10/28/15	ISSUED FOR PERMIT

CTY / CMAT COMMENTS - 10/28/15

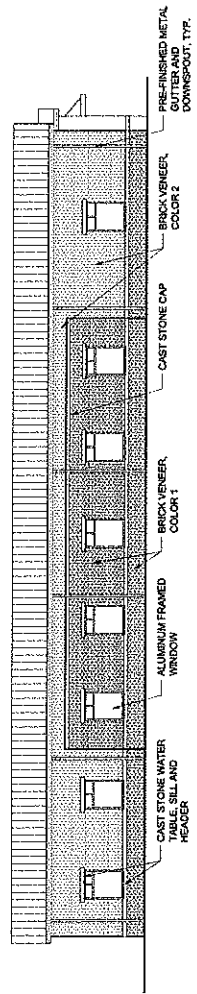


WEST ELEVATION - BUILDING A 4
SCALE: 1/8" = 1'-0" A3.1

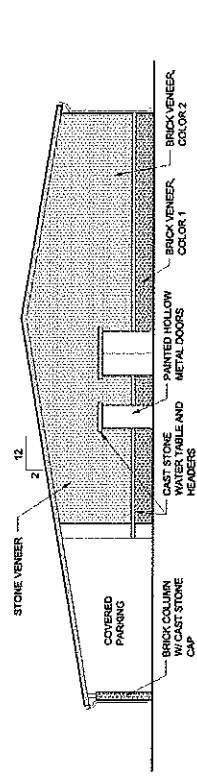


NORTH ELEVATION - BUILDING A 3
SCALE: 1/8" = 1'-0" A3.1


MATERIAL TYPE:	
SOUTH ELEVATION	-MASONRY VENEER = 100%
EAST ELEVATION	-MASONRY VENEER = 100%
NORTH ELEVATION	-MASONRY VENEER = 100%
WEST ELEVATION	-MASONRY VENEER = 100%

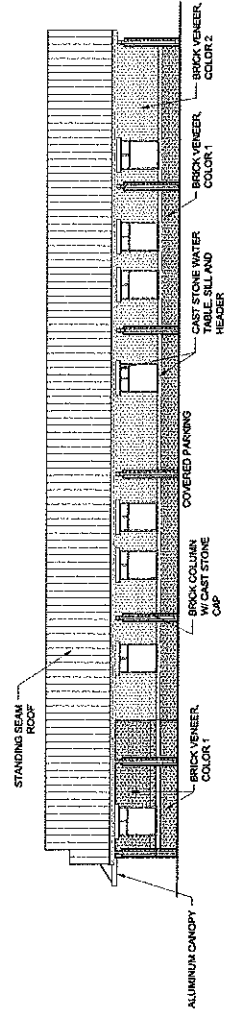


EAST ELEVATION - BUILDING A 2
SCALE: 1/8" = 1'-0" A3.1

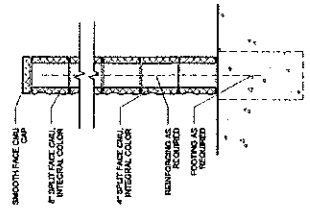


SECTION 1 5
SCALE: 1" = 1'-0" A3.1

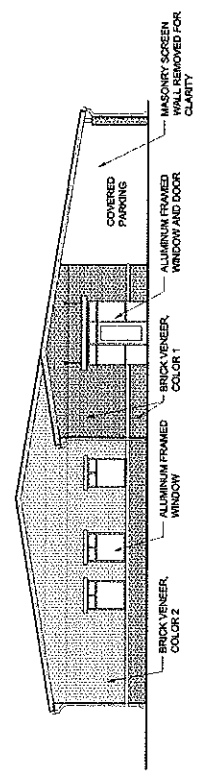


SOUTH ELEVATION - BUILDING A 1
SCALE: 1/8" = 1'-0" A3.1

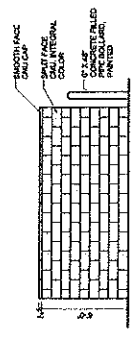

ELEVATION 1 8
SCALE: 1/4" = 1'-0" A3.1

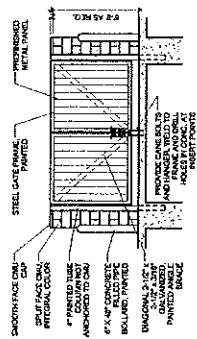

ELEVATION 2 7
SCALE: 1/4" = 1'-0" A3.1

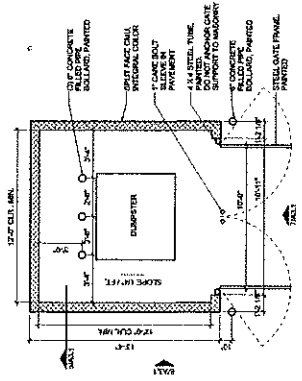

DUMPSTER PLAN 8
SCALE: 1/4" = 1'-0" A3.1

CASE NO. SU151102/S151101

OCT 28 2015

PLANNING DEPARTMENT

Exhibit C - Building Elevations

Page 2 of 6



SECTIONS
A CITY / OWNER COMMENTS - 10/28/15

SECTIONS
A CITY / OWNER COMMENTS - 10/28/15

**OXLEY
WILLIAMS
THARP
ARCHITECTS**
500 PECAN ST. SUITE 100
FORT WORTH, TX 76102
817.334.0000
www.oxleywilliamstharp.com

J&E MASONRY, INC.


5501 ROY ORR BLVD.
GRAND PRairie, TX 75050
ONT PROJECT NO. 150180438
OCTOBER 2015

COLOR
ELEVATIONS

A3.1C



SOUTH ELEVATION - BUILDING A | 2

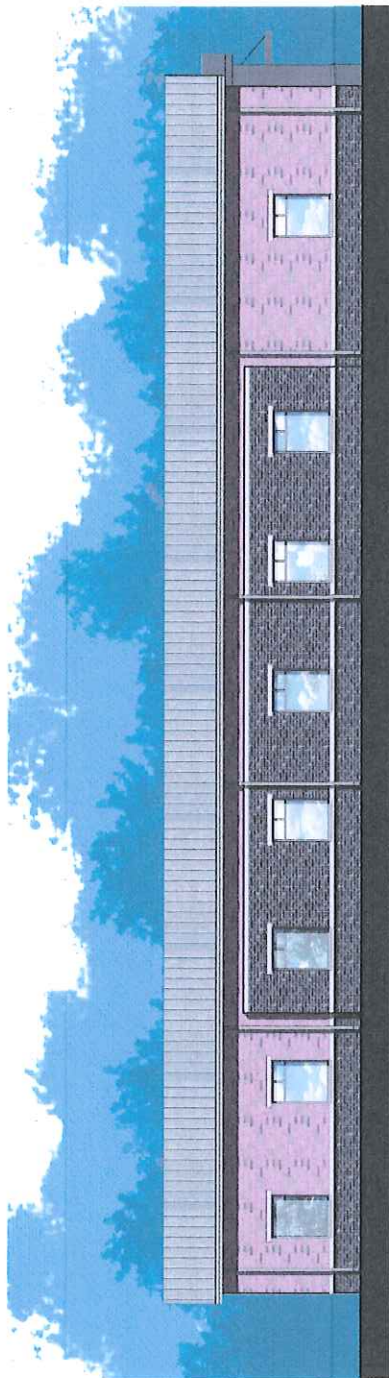

WEST ELEVATION - BUILDING A | 1


RECEIVED

OCT 28 2015


PLANNING DEPARTMENT

MATERIAL TYPE:


SOUTH ELEVATION
-MASONRY VENEER = 100%
EAST ELEVATION
-MASONRY VENEER = 37%
-METAL WALL PANEL = 63%
NORTH ELEVATION
-MASONRY VENEER = 100%
WEST ELEVATION
-MASONRY VENEER = 100%

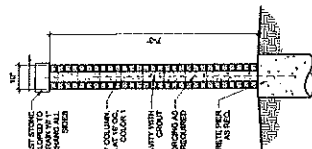



SECTION-BRICK 6

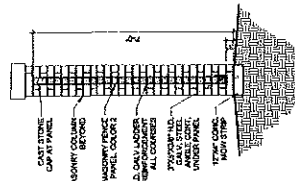


SECTION-BRICK 7
SCALE: 1/2" = 1'-0" A3.2

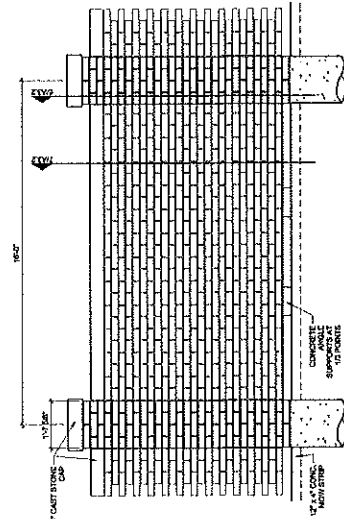


SCREEN FENCE ELEVATION | 5
SCALE: 1" = 1'-0" A3 2

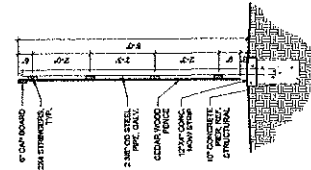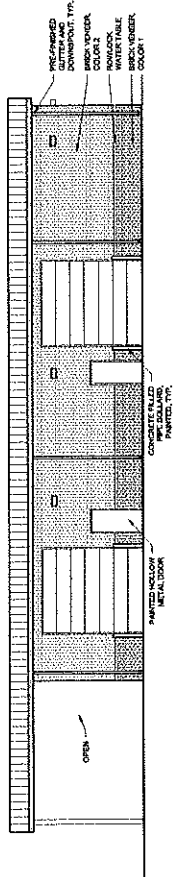SECTION-WOOD | 8
SCALE: 1/2" = 1'-0" AS SHOWN


NORTH ELEVATION - BUILDING B 4
SCALE: 1/8" = 1'-0" A3.2

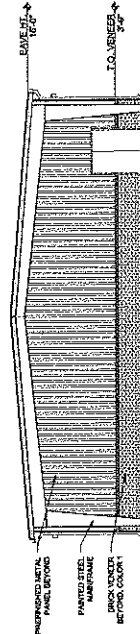

EAST ELEVATION - BUILDING B

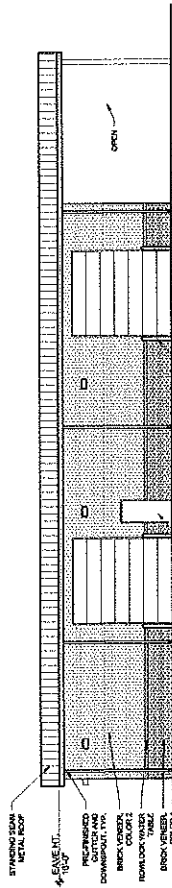

2
A3.2
SCALE: 1/8" = 1'-0"

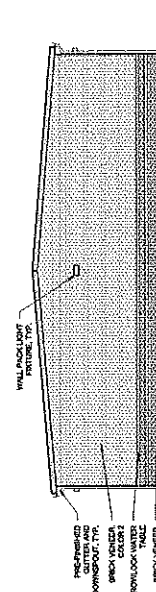

WEST ELEVATION - BUILDING B | 1

RECEIVED

OCT 28 2015

CASE NO. SU151102/S151101

ANNEXURE A

Exhibit C - Building Elevations

Page 4 of 6



21 OCTOBER 2015

OXLEY
WILLIAMS
THARP
ARCHITECTS


503 PECAN ST. SUITE 100
FORT WORTH, TX 76102
WWW.OXLEYWILLIAMSTHARP.COM

J&E MASONRY, INC.


3501 ROY ORR BLVD.
GRAND PRairie, TX 75050
OWN PROJECT INCLUDES: 400
EXTENSION, 1000

COLOR
ELEVATIONS


A3.2C

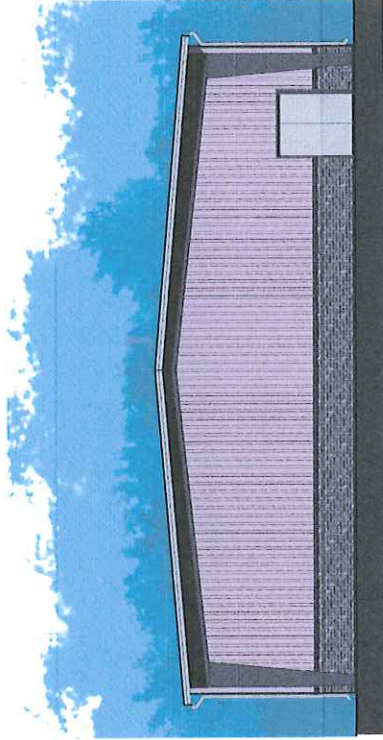

EAST ELEVATION - BUILDING B | 2

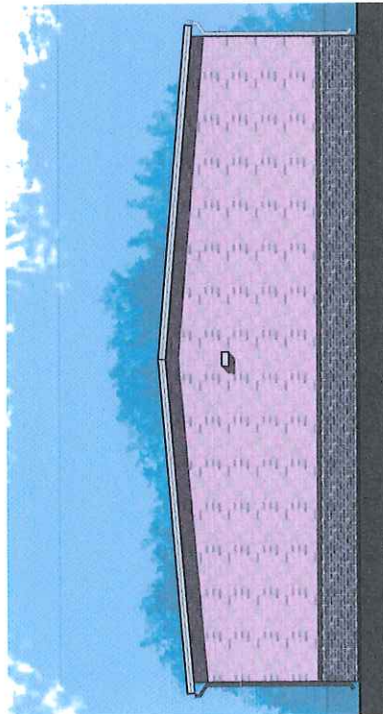

WEST ELEVATION - BUILDING B | 3

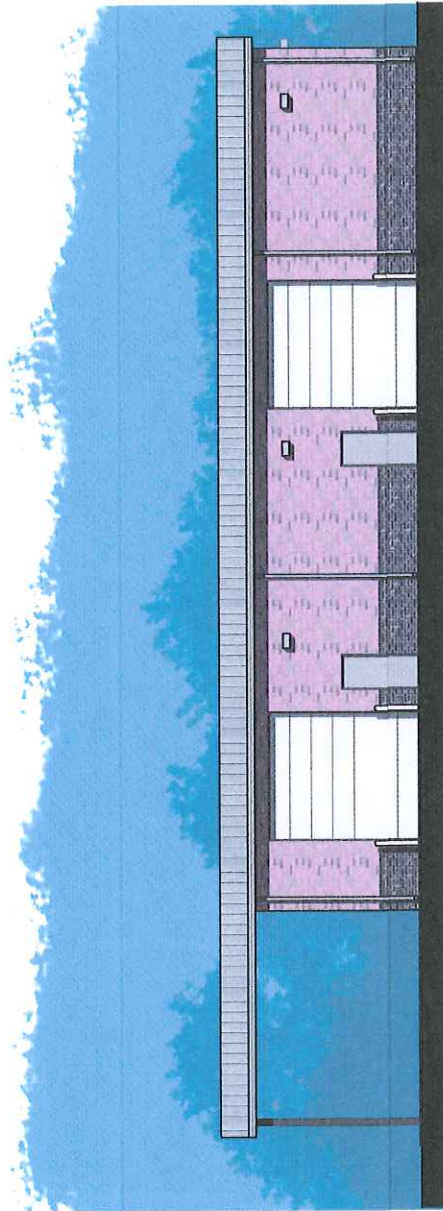

NORTH ELEVATION - BUILDING B | 1

RECEIVED

OCT 28 2015

PLANNING DEPARTMENT

Exhibit C - Building Elevations

Page 6 of 6



21 OCT 28 2015

DESIGNED BY: J&E MASONRY, INC.

CITY / OWNER COMMENTS - 10/28/15


**OXLEY
WILLIAMS
THARP
ARCHITECTS**
100 PECAN ST. SUITE 100
FORT WORTH, TX 76102
817.334.0000
WWW.OXTW.COM

J&E MASONRY, INC.


3501 ROY ORR BLVD.
GRAND PRAIRIE, TX 75050
ONT PROJECT NO. 10288-15-00
OCT 28, 2015

COLOR
ELEVATIONS


A3.3C

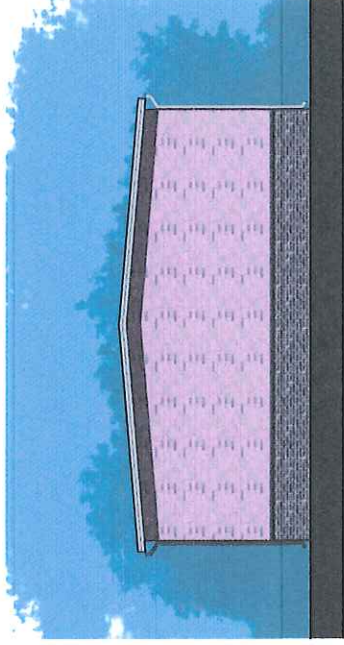

EAST ELEVATION - BUILDING C | 2

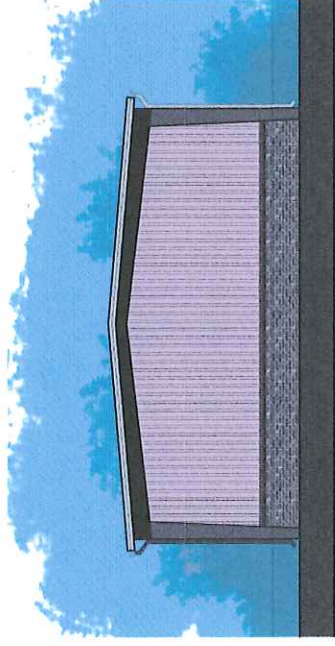

WEST ELEVATION - BUILDING C | 3

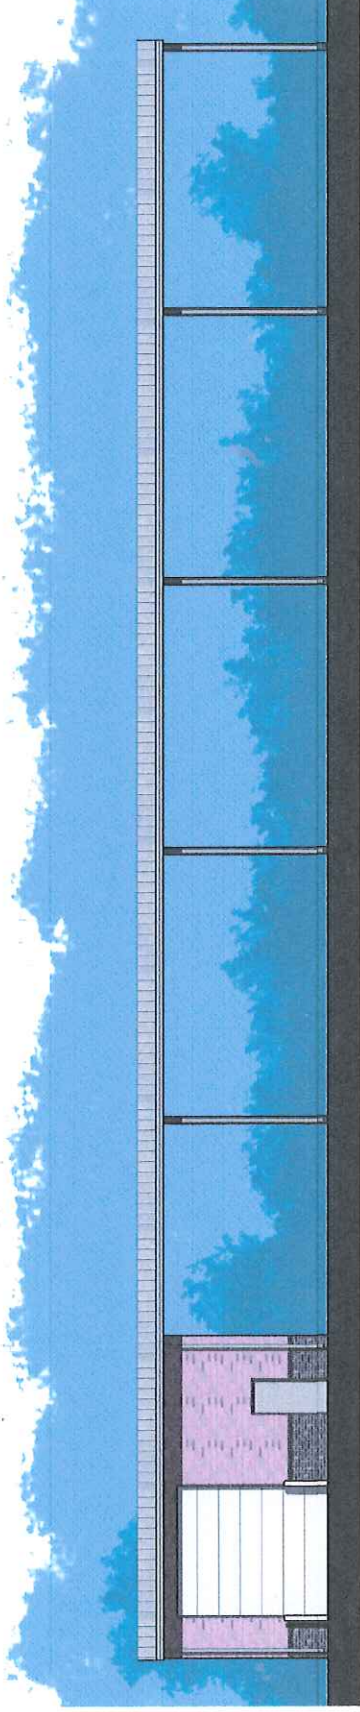

NORTH ELEVATION - BUILDING C | 1

RECEIVED

OCT 28 2015

PLANNING DEPARTMENT