




① SIDE (NORTH) ELEVATION

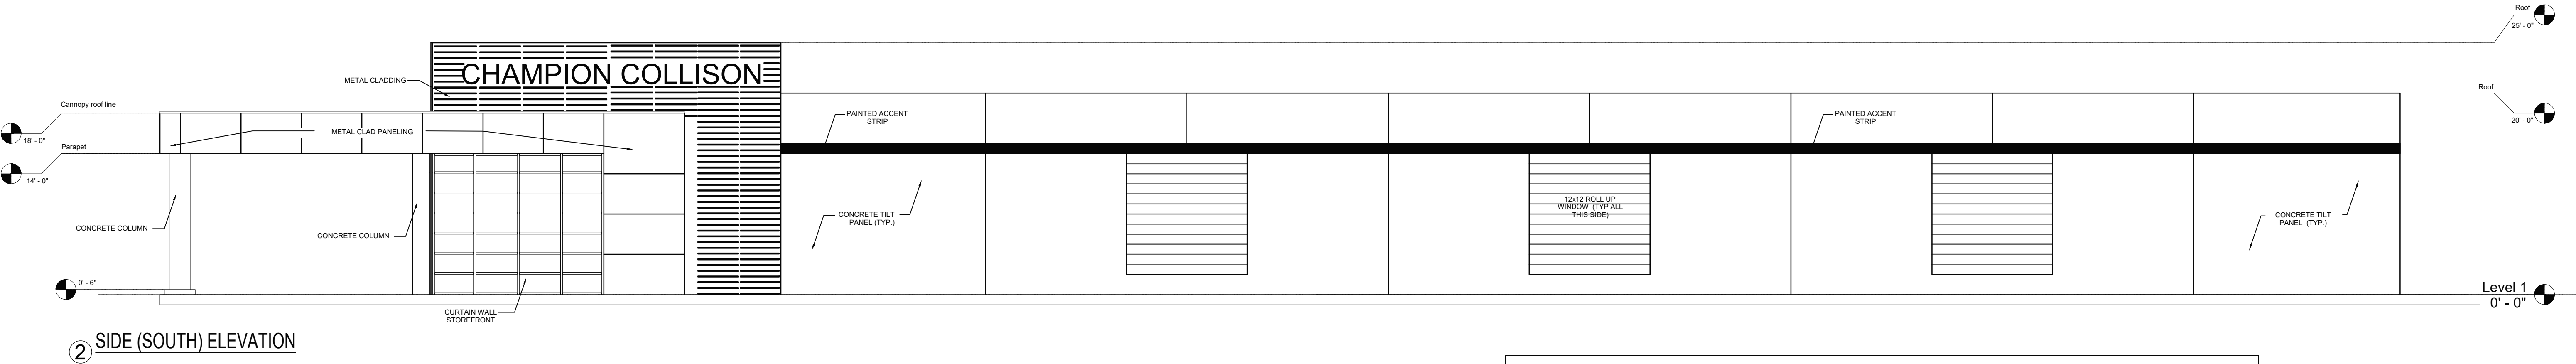


② SIDE (SOUTH) ELEVATION

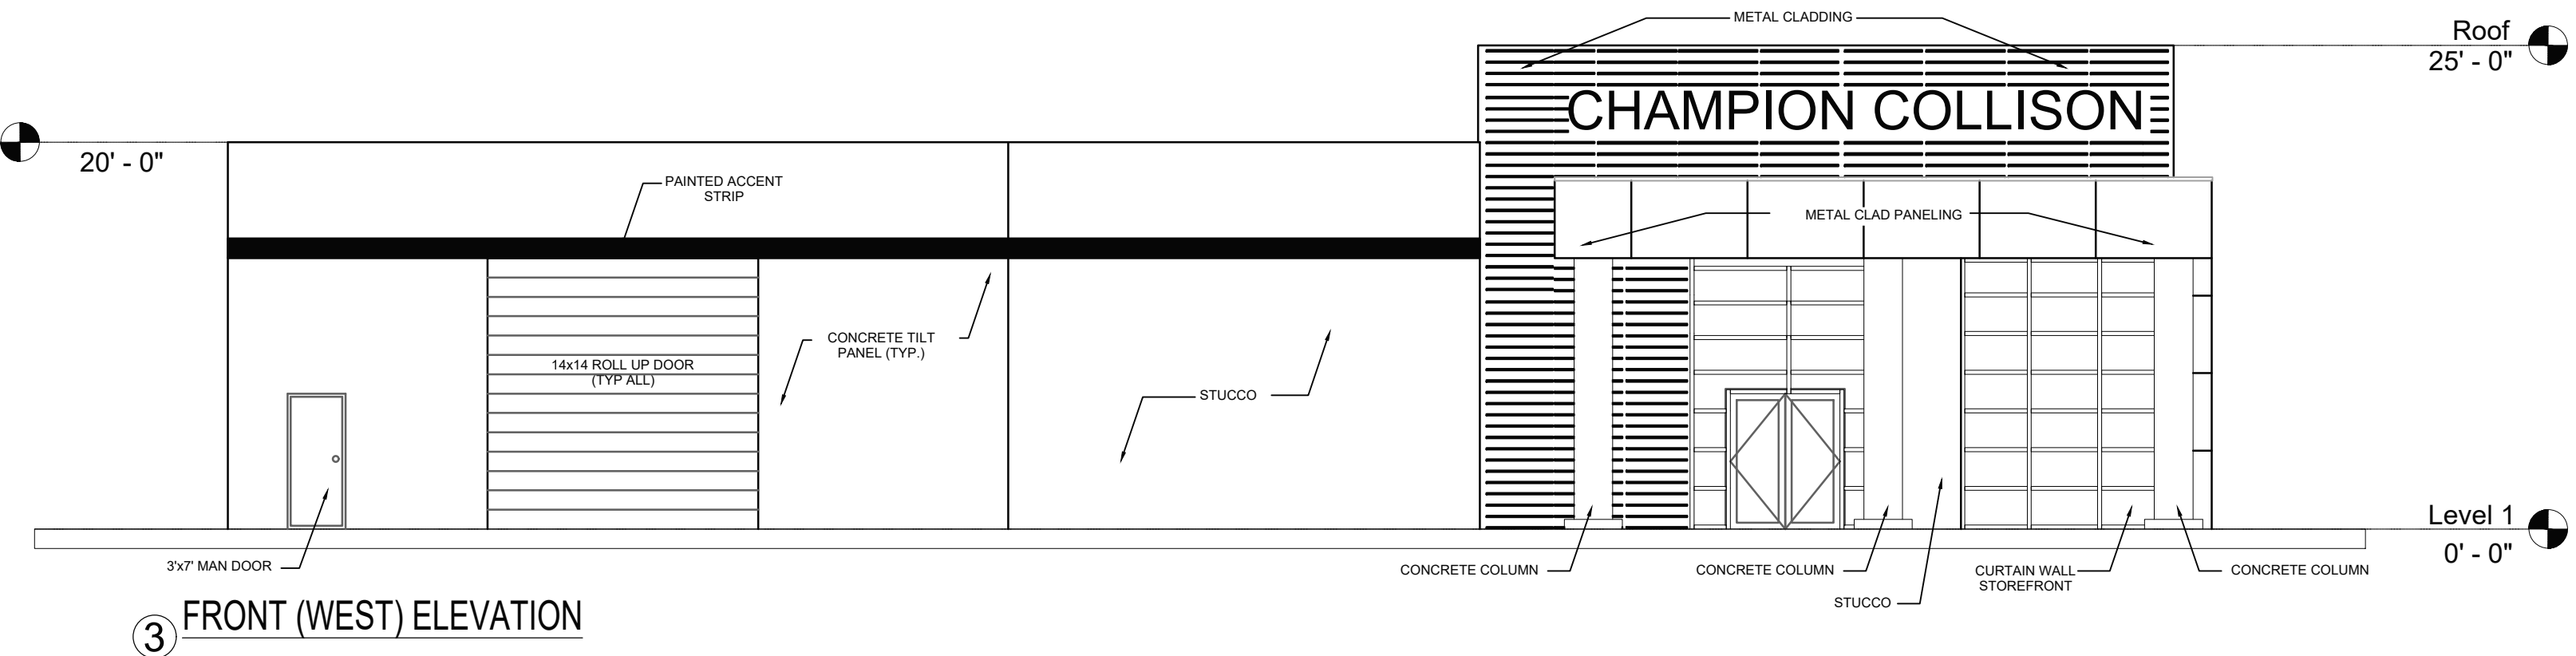

③ FRONT (WEST) ELEVATION

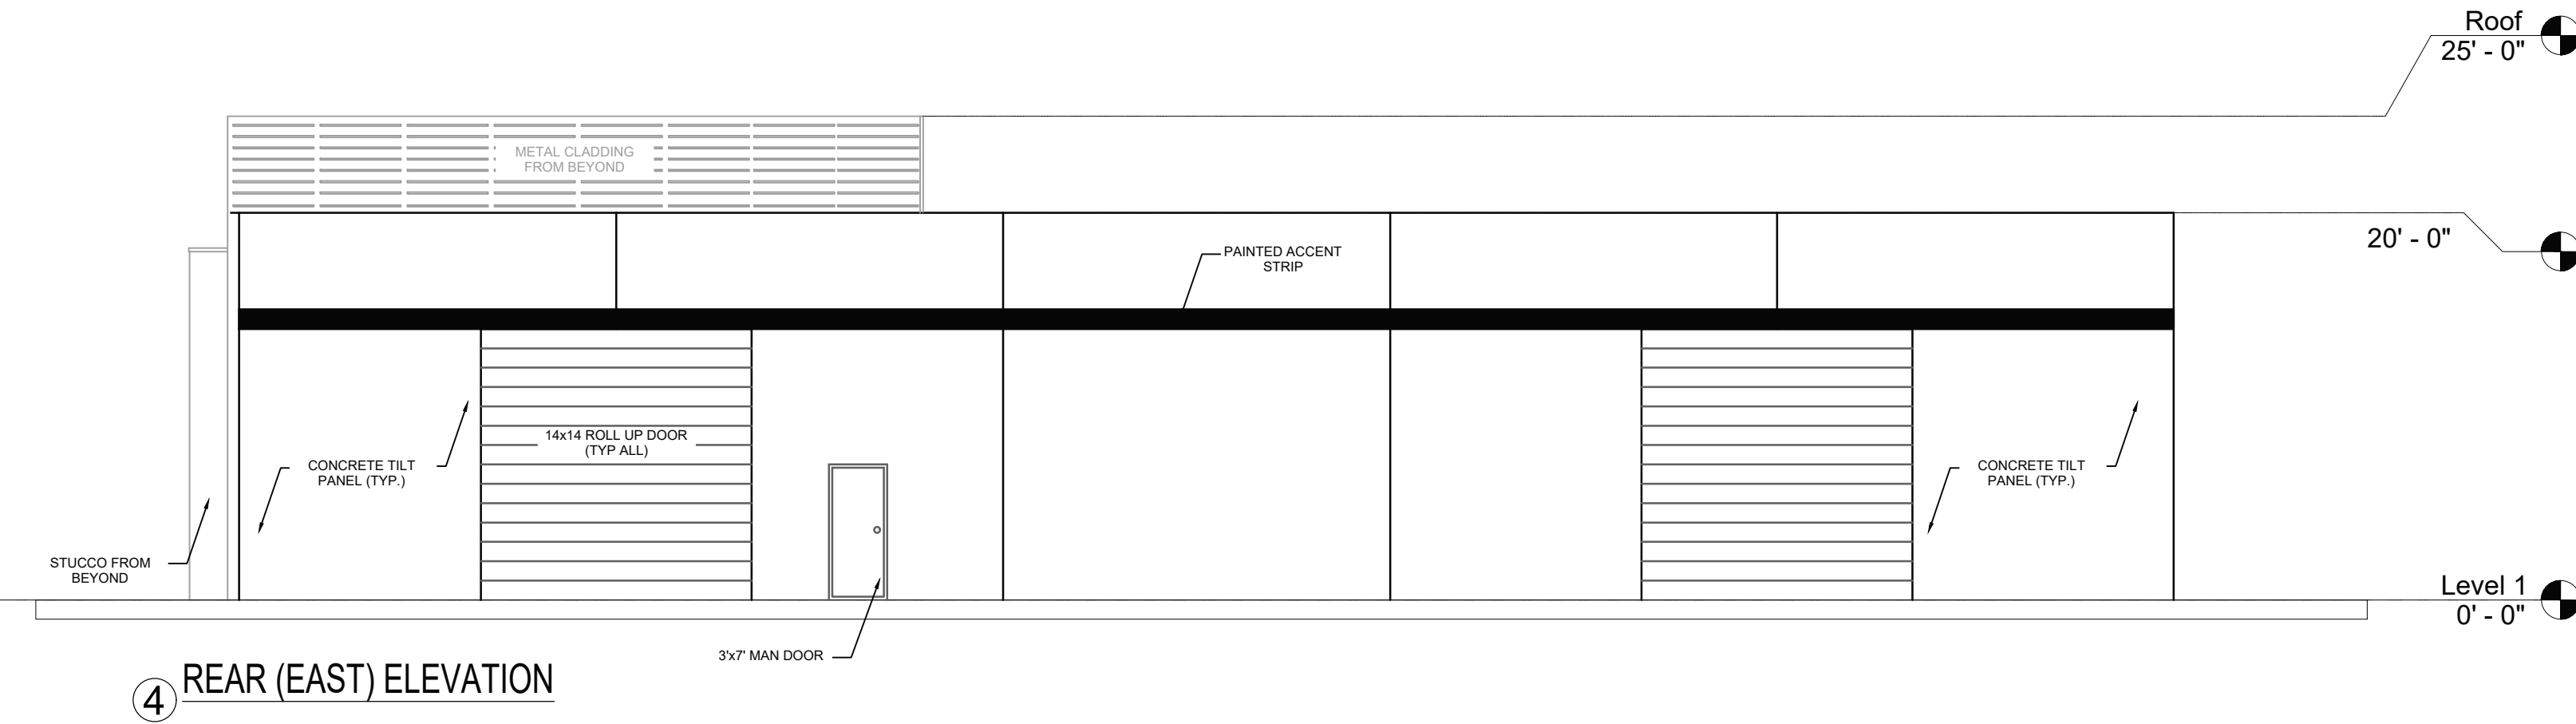

④ REAR (EAST) ELEVATION

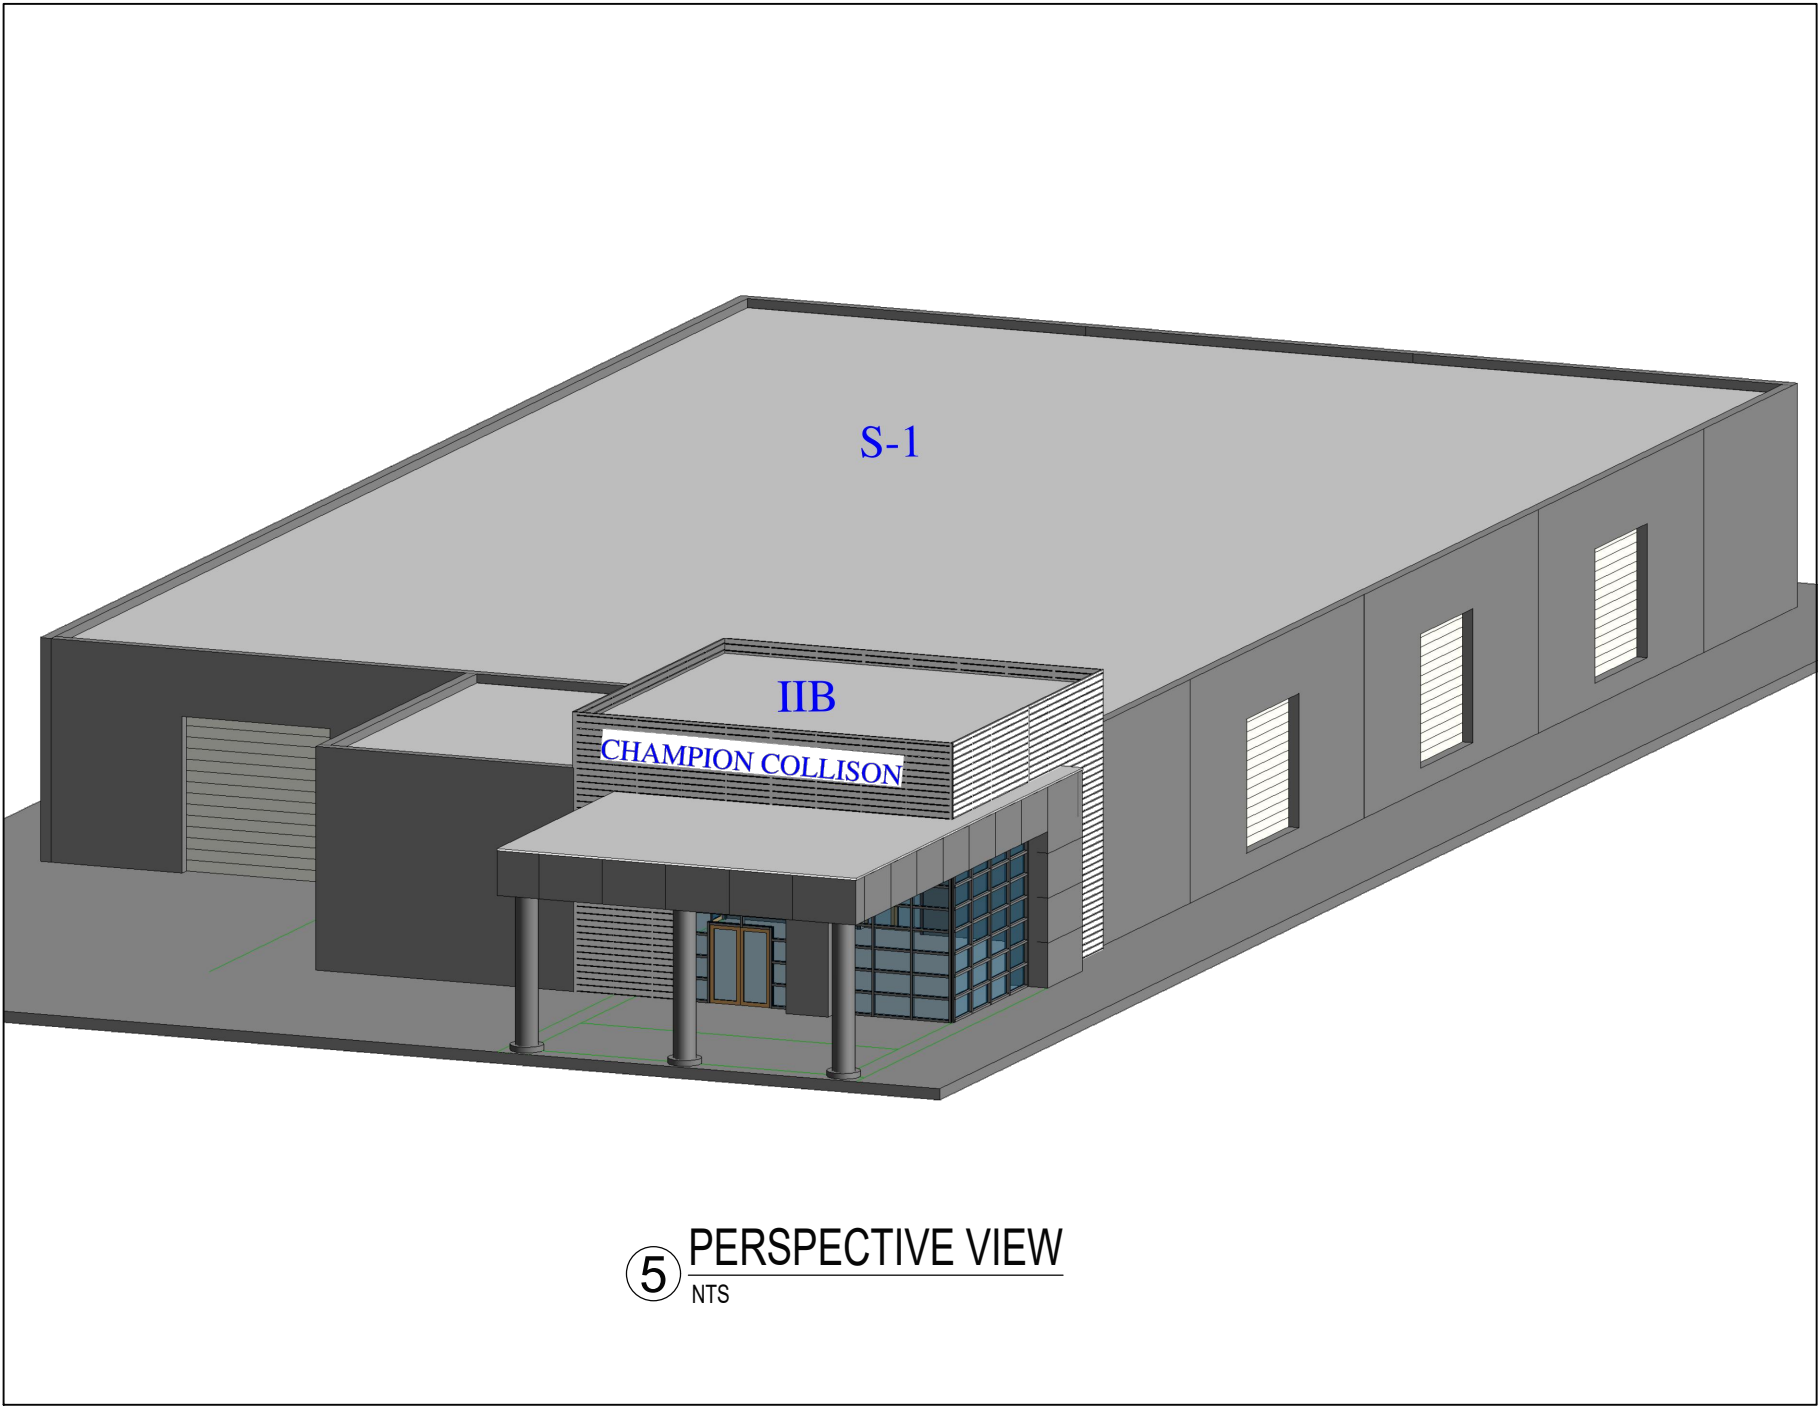

⑤ PERSPECTIVE VIEW
NTS

ELEVATION PLAN DATA - OFFICE / WAREHOUSE BUILDING								
FACADE	TOTAL AREA SQ.FT.	DOOR OPENING AREA SQ.FT.	STOREFRONT / GLASS SQ. FT.	CONCRETE TILT-PANEL MASONRY SQ.FT.	STUCCO MASONRY SQ.FT.	METAL CLADDING / PANELING SQ.FT.	MASONRY PERCENTAGE %	METAL CLADDING PERCENTAGE %
WEST	2057	217	294	590	543	414	73%	27%
NORTH	4086	588	0	2632	692	174	95%	5%
SOUTH	4086	432	240	2785	0	629	82%	18%
EAST	1608	413	0	1195	0	0	100%	0

OWNER:
SAM AMER
3015 EAGLE DRIVE #600
GRAND PRAIRIE, TX 75052

ENGINEER:
JESSICA KILGORE
3825 W GREEN OAKS BLVD STE 200
ARLINGTON, TX 76016
(817)653-4122 OFFICE
TX REGISTERED ENG.
FIRM NO. 16469

NOT FOR
CONSTRUCTION
PRELIMINARY
DESIGN CONCEPT
ONLY

ELEVATIONS

A2

CHAMPION COLLISION REPAIR CENTER
2975 EAGLE DRIVE
GRAND PRAIRIE, TX 75052

AME ENGINEERING INC.
3825 W. GREEN OAKS BLVD STE 200
ARLINGTON, TX 76016 PH (817)653-4122

DESIGN	DRAWN	DATE	SCALE
JJK	MH	7/21/2017	1/8" = 1'-0"

CASE NUMBER: SU170904 / S170904