

# Exhibit D - Elevations

## Page 1 of 4

BUILDING IMAGE

SCHEME 3



ARTICULATION ZONE:  
- 15% (MIN) STONE FINISH



METAL PANEL

PUNCHED OPENINGS

ALUMINUM STOREFRONT  
WINDOW SYSTEM

CURTAIN WALL SYSTEM

THURSDAY  
JULY 03, 2014

CITY FILE NO. Z-1-40901/SU-140901/CP-140901

AVERA DALLAS JANUARY LANE BTS  
a project for  
AVERA COMPANIES




03 JULY 2014

TEXAS


131141

EAST ELEVATION

OVERALL

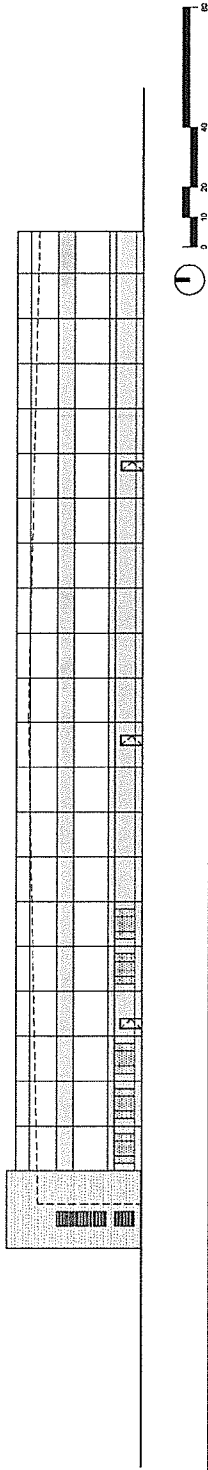

ENLARGED

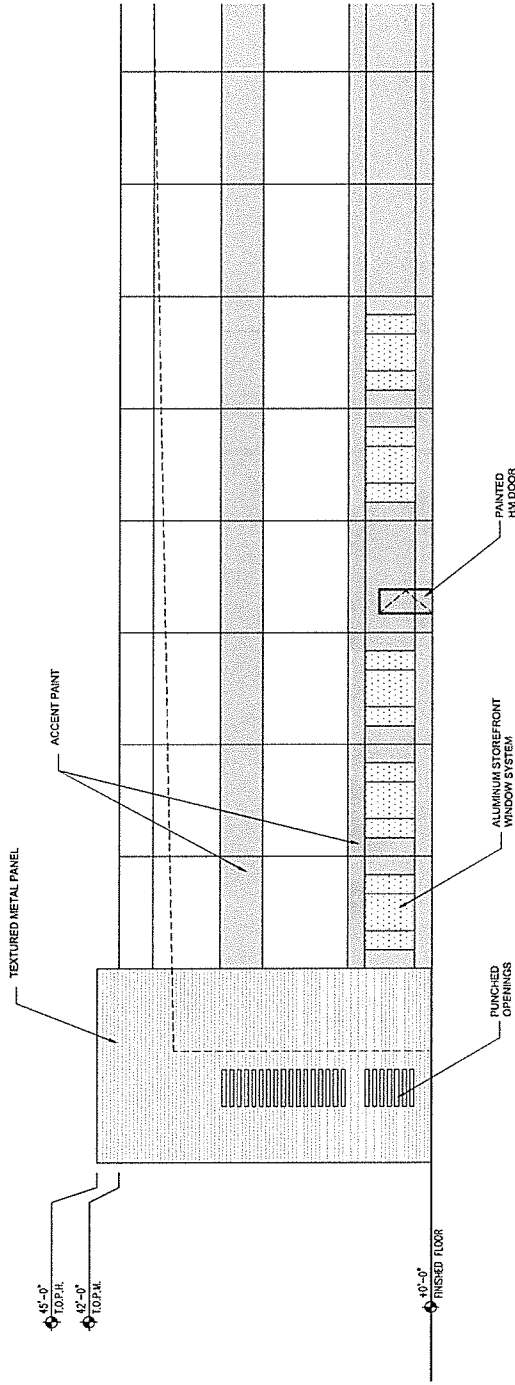

45'-0" TOP.FL.

42'-0" TOP.FL.

40'-0" FINISHED FLOOR

THURSDAY  
JULY 03, 2014  
ALL SITE PLANS ARE SUBJECT TO  
LOCAL CODES AND APPROVALS

CITY FILE NO. Z-140901/SU-140901/CP-140901

AVERA DALLAS JANUARY LANE BTS  
a project for  
AVERA COMPANIES

power  
ARCHITECTS  
P.L.L.C.

03 JULY 2014


TEXAS

HOUSTON


03141

SOUTH ELEVATION

OVERALL

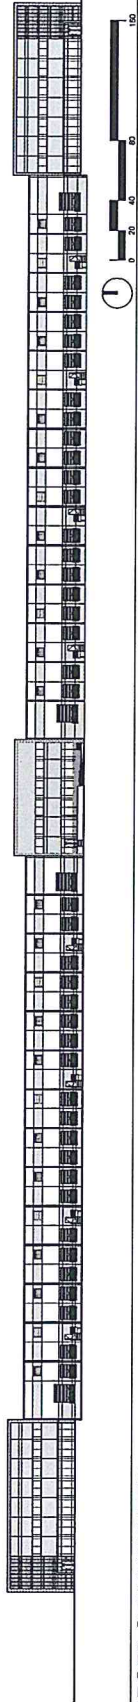


ENLARGED CENTER ENTRY

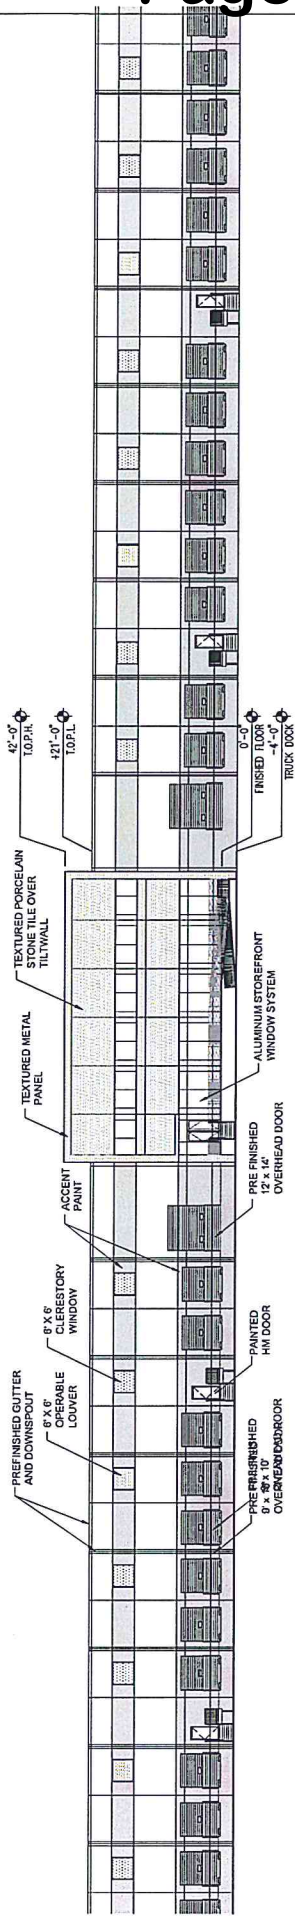

CENTER ENTRY ARTICULATION ZONE

- GLASS = 35% (1,275 SF)
- METAL PANEL = 10% (343 SF)
- STONE = 19% (1,684 SF)

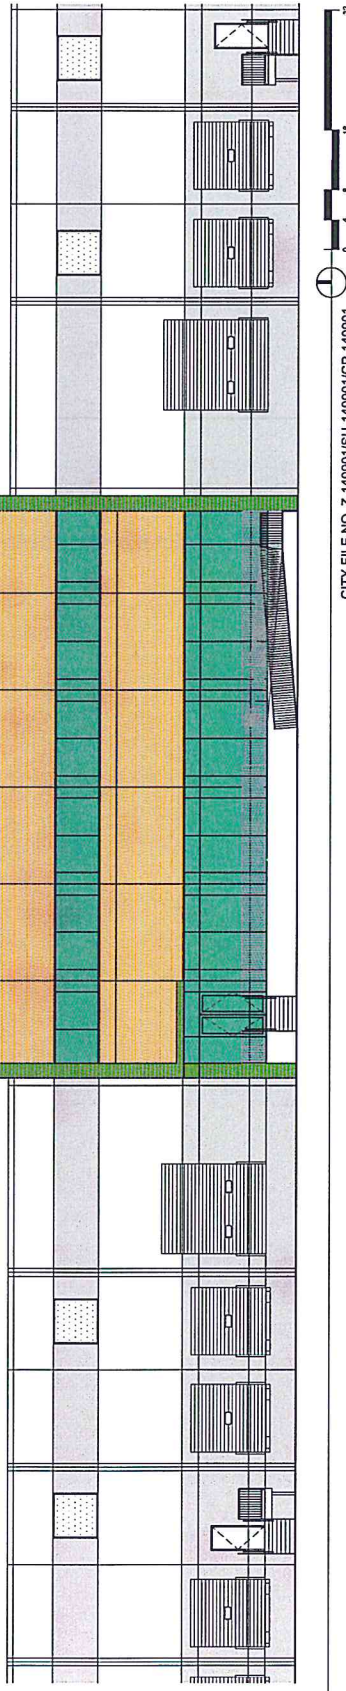

THURSDAY  
JULY 03, 2014  
ALL SITE PLANS ARE SUBJECT TO LOCAL CODES AND APPROVALS

CITY FILE NO. Z-140901/SU-140901/CP-140901

AVERA DALLAS JANUARY LANE BTS  
 a project for  
 AVERA COMPANIES  
 HOUSTON

03 JULY 2014


TEXAS




131161

SOUTH ELEVATION

OVERALL


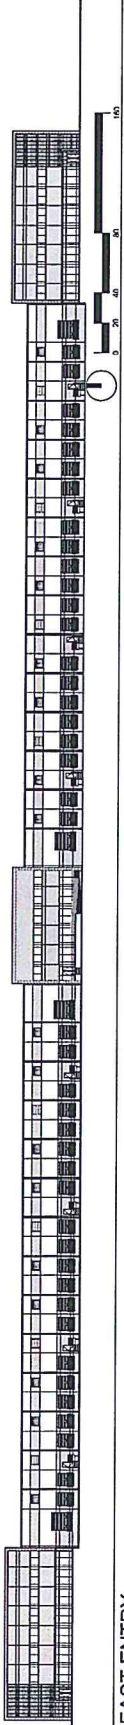


ENLARGED EAST ENTRY

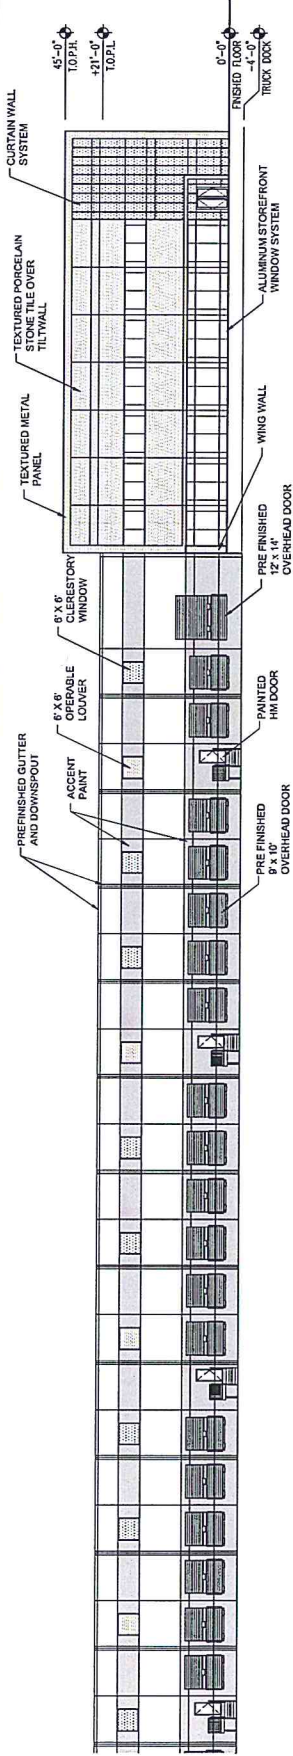

EAST ENTRY ARTICULATION ZONE

- GLASS = 47% (2,444 SF)
- METAL PANEL = 10% (614 SF)
- STONE = 43% (2,217 SF)

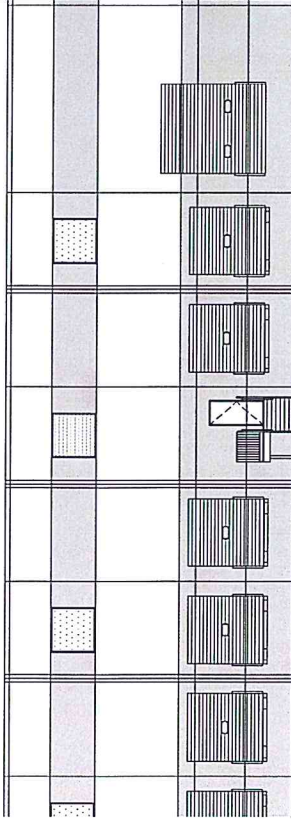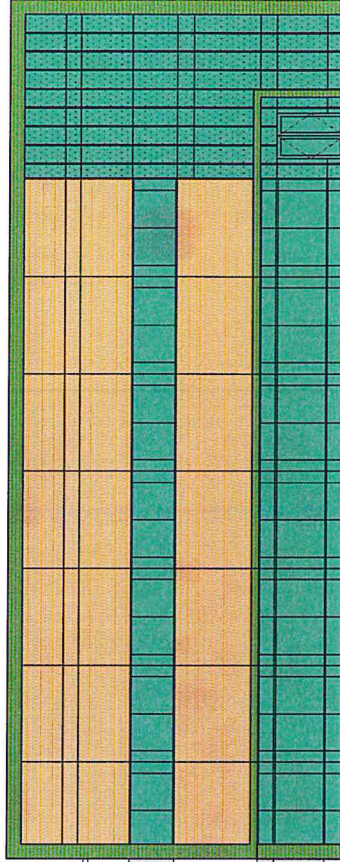

THURSDAY  
JULY 03, 2014  
ALL SITE PLANS ARE SUBJECT TO  
LOCAL CODES AND APPROVALS



CITY FILE NO. Z-140807/SU-140901/CP-140901

AVERA DALLAS JANUARY LANE BTS  
a project for  
AVERA COMPANIES

10/20/14

03 JULY 2014

TEXAS



131141