


Exhibit B – Plat

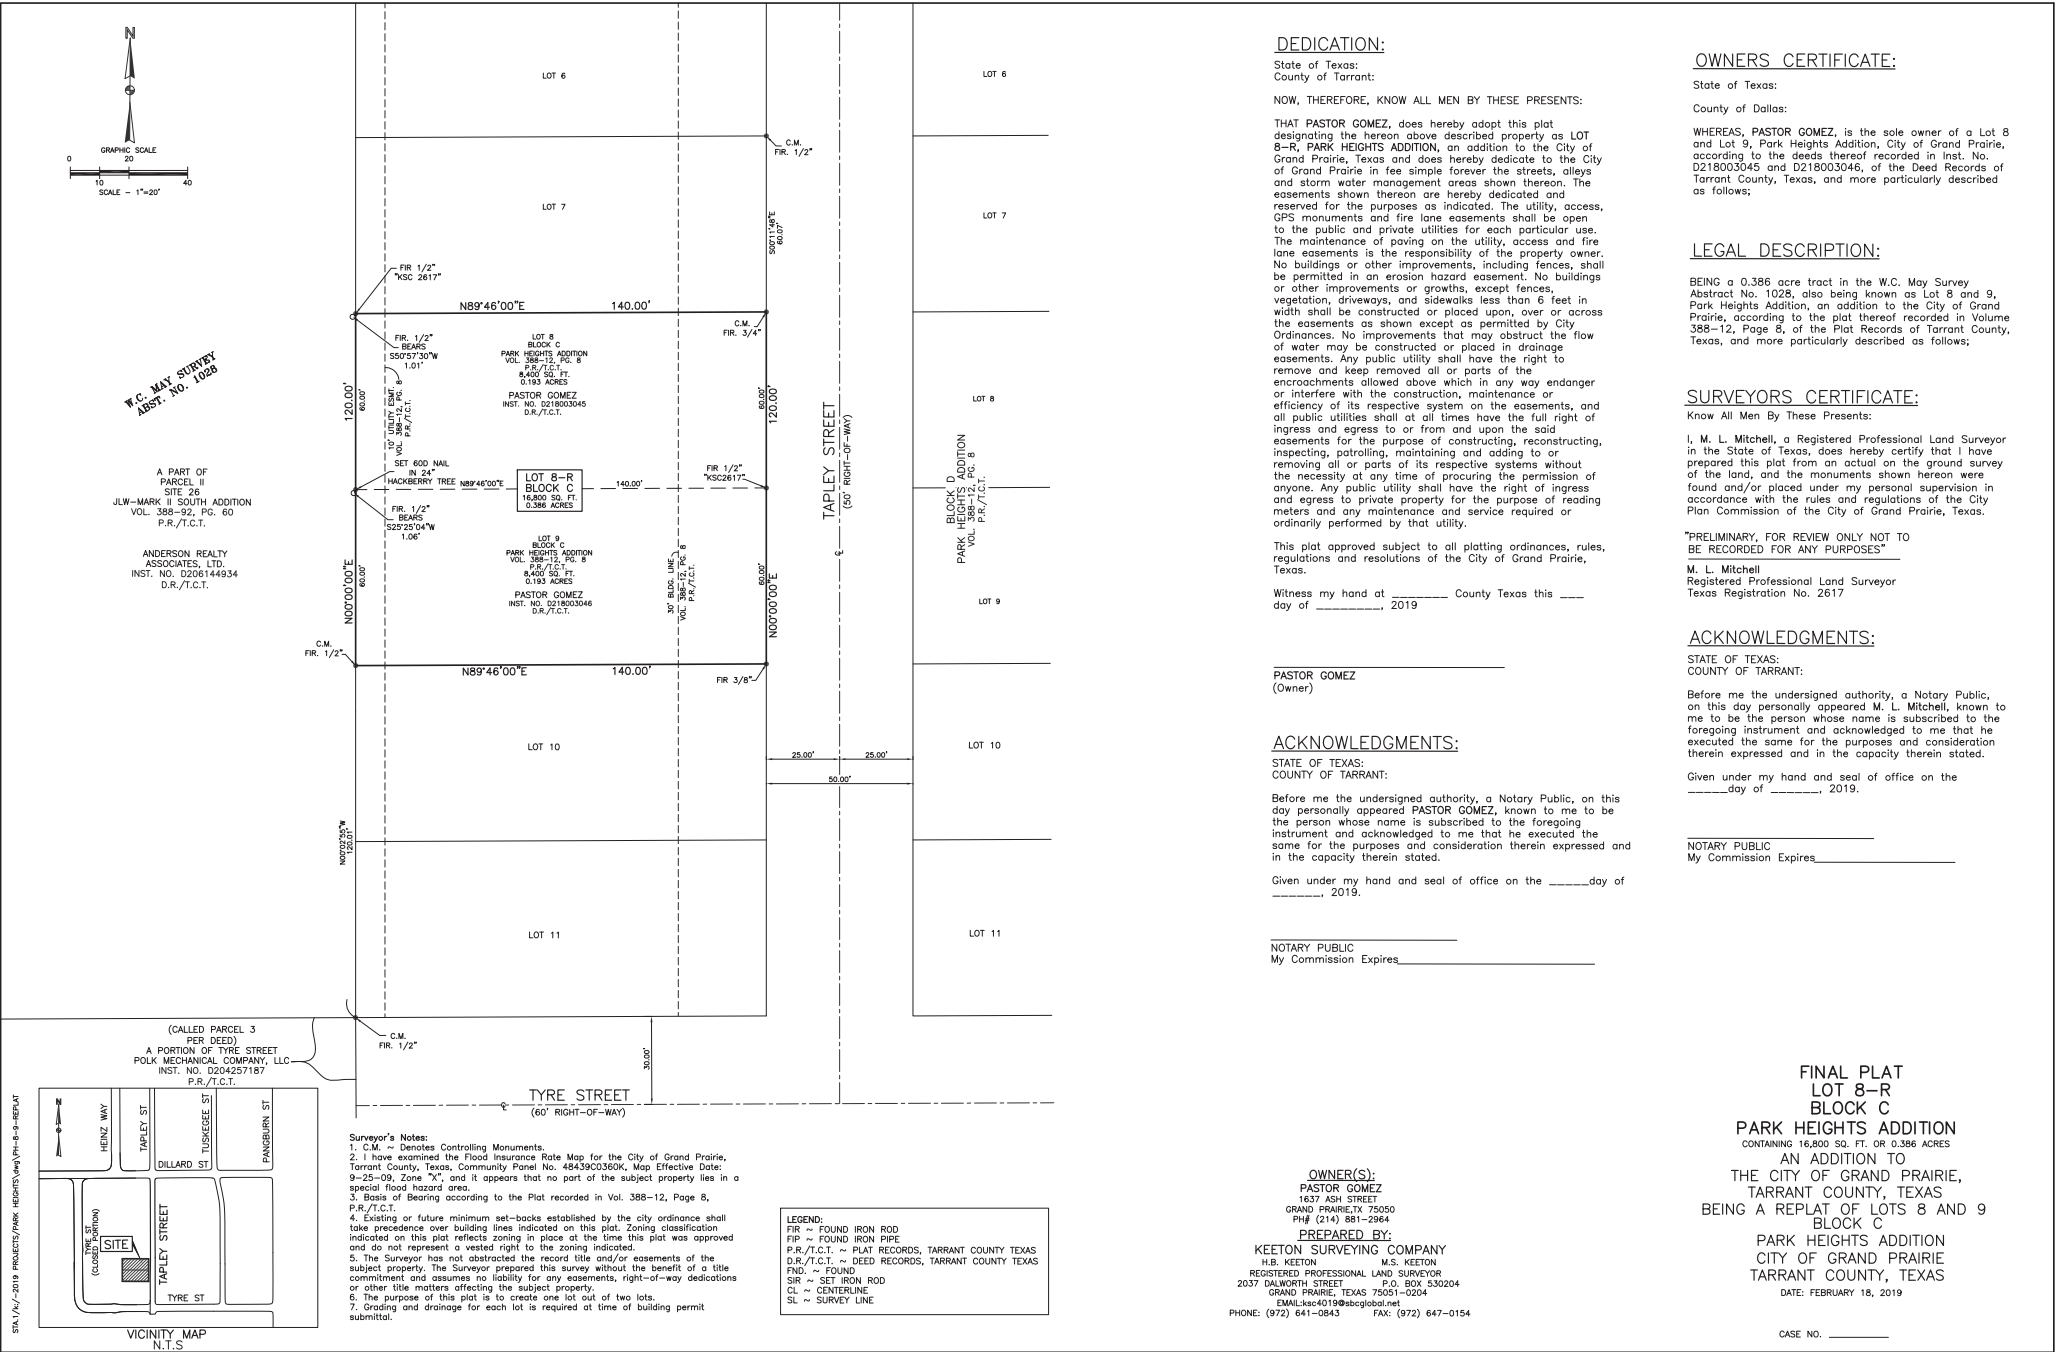

STA./A./-2019 PROJECTS/PARK HEIGHTS ADDITION/PLAT 8-R-9-REPLAT