




# Exhibit B - Site Plan Package

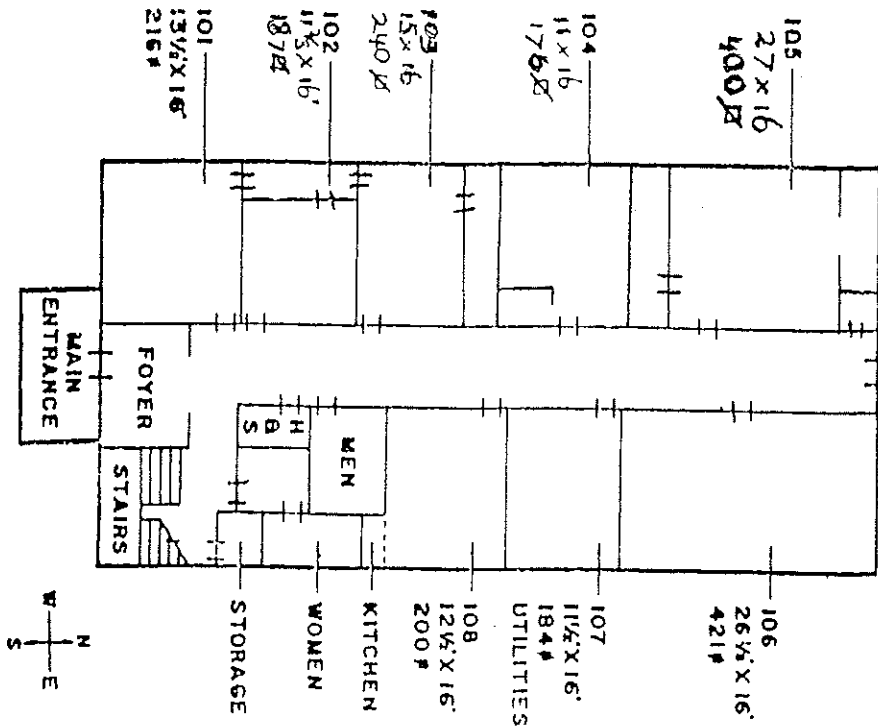



Suite No. 201

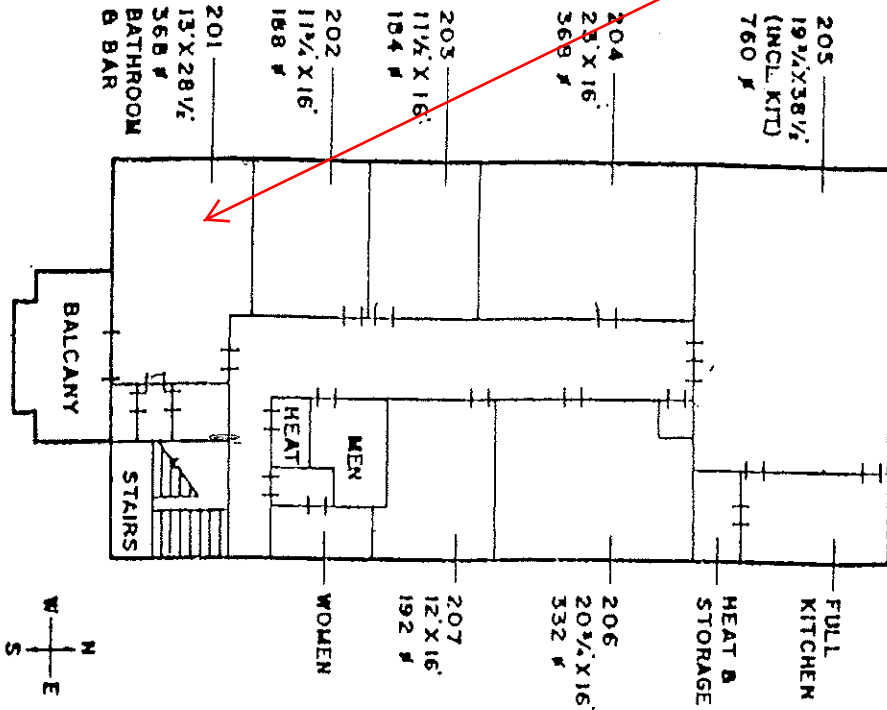

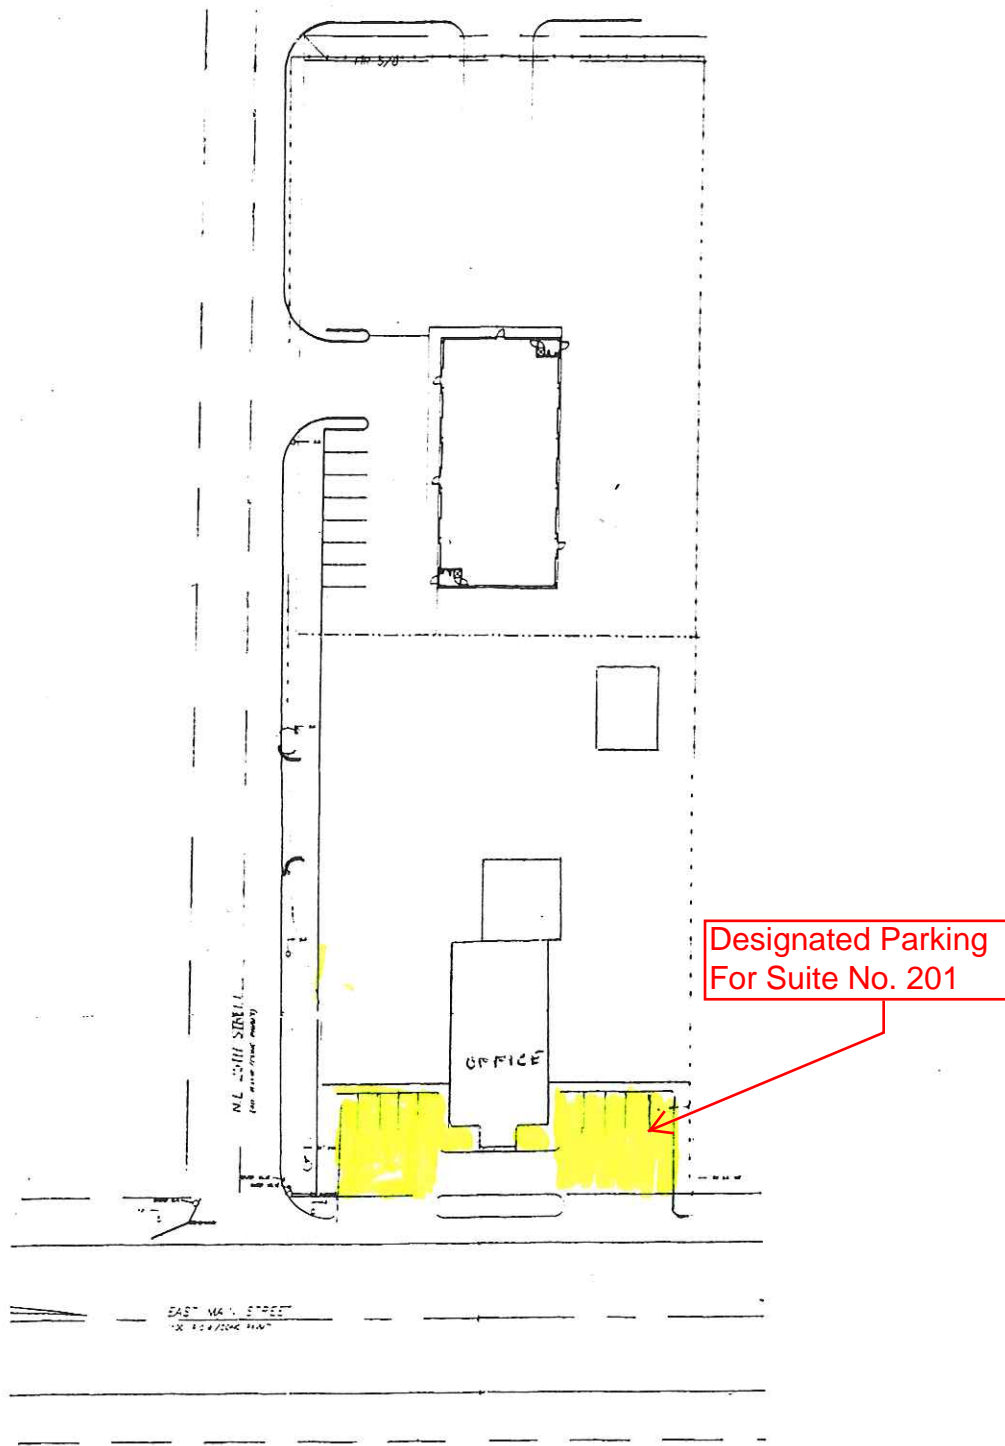

01 ENGINEERING SITE PLAN  
SCALE 1" = 40'-0"