



Pacheco Koch
ARCHITECTS

PROJECT MANAGER
MICHAEL J. KIRBY
214.947.5503 (O) 214.947.5505 (F)
480.690.0330 (C)



Exhibit D - Landscape Plan

Planning Department
AUG 2 2016
Received


PLANTING GENERAL NOTES

1. ALL PLANTS SHALL BE SET OUT FOR APPROVAL BY THE OWNERS REPRESENTATIVE PRIOR TO INSTALLATION.
2. FINE GRADING SHALL BE PERFORMED IN ALL AREAS TO BE LANDSCAPED. THE GRADING SHALL INCLUDE THE REMOVAL OF CURBS, BORDERS, ETC. FROM THE SITE AND INSURE POSITIVE DRAINAGE IN ALL AREAS.
3. THE CONTRACTOR SHALL LOCATE ALL UTILITIES AND PASSENGERS IN THE FIELD PRIOR TO COMMENCEMENT OF WORK. CONTRACTOR IS RESPONSIBLE FOR ANY DAMAGE TO UTILITIES DURING THE COURSE OF CONSTRUCTION.
4. WRITER DIMENSIONS SHALL GOVERN OVER SOUND DIMENSIONS.
5. IT IS RECOMMENDED THAT NO TREE BE STANDED. HOWEVER, CONDITIONS AND PLANT MATERIAL SIZE MAY VARY. THE CONTRACTOR SHALL BE RESPONSIBLE FOR THE REMOVAL OF ANY EXISTING TREES AND SHALL DIRECT THE CONTRACTOR ACCORDINGLY.
6. THE CONTRACTOR SHALL REFER TO THE SPECIFICATIONS FOR ADDITIONAL INFORMATION AND REQUIREMENTS ASSOCIATED WITH THE LANDSCAPE AND ACCESSORIES.
7. ALL PLANT MATERIALS SHALL MEET THE 2015 STANDARD SPECIFICATIONS FOR PLANTS AND TREES. ALL PLANTS SHALL BE SET OUT FOR APPROVAL BY THE OWNERS REPRESENTATIVE PRIOR TO INSTALLATION.
8. ALL PLANTS SHALL BE SET OUT FOR APPROVAL BY THE OWNERS REPRESENTATIVE PRIOR TO INSTALLATION.
9. ALL SCREENING PLANTS SHALL BE A MINIMUM OF 36 INCHES IN HEIGHT AT TIME OF PLANTING.

IRRIGATION GENERAL NOTES

1. ALL REQUIRED IRRIGATION SHALL BE INSTALLED BY A LICENSED IRRIGATOR.
3. ALL IRRIGATION SYSTEMS SHALL UTILIZE PRESSURE REGULATING SPRAY HEADS AND ROTOR HEADS IN ORDER TO AVOID SYSTEM LOGGING AND AS IT PROTECTS WATER PLACEMENT. ALL PRESSURE REGULATING DEVICES SHALL BE INSTALLED PER THE MANUFACTURERS INSTRUCTIONS.
4. ALL IRRIGATION SYSTEMS SHALL USE A BACKFLOW PREVENTION DEVICE.
5. ALL PLANTER BEDS SHALL HAVE DRAIN IRRIGATION.
6. ALL DESIRED AREAS SHALL HAVE TEMPORARY IRRIGATION TIL ESTABLISHED.
7. ALL IRRIGATION SYSTEMS SHALL MEET THE REQUIREMENTS OF UIC.

LANDSCAPE REQUIREMENTS TABLE	

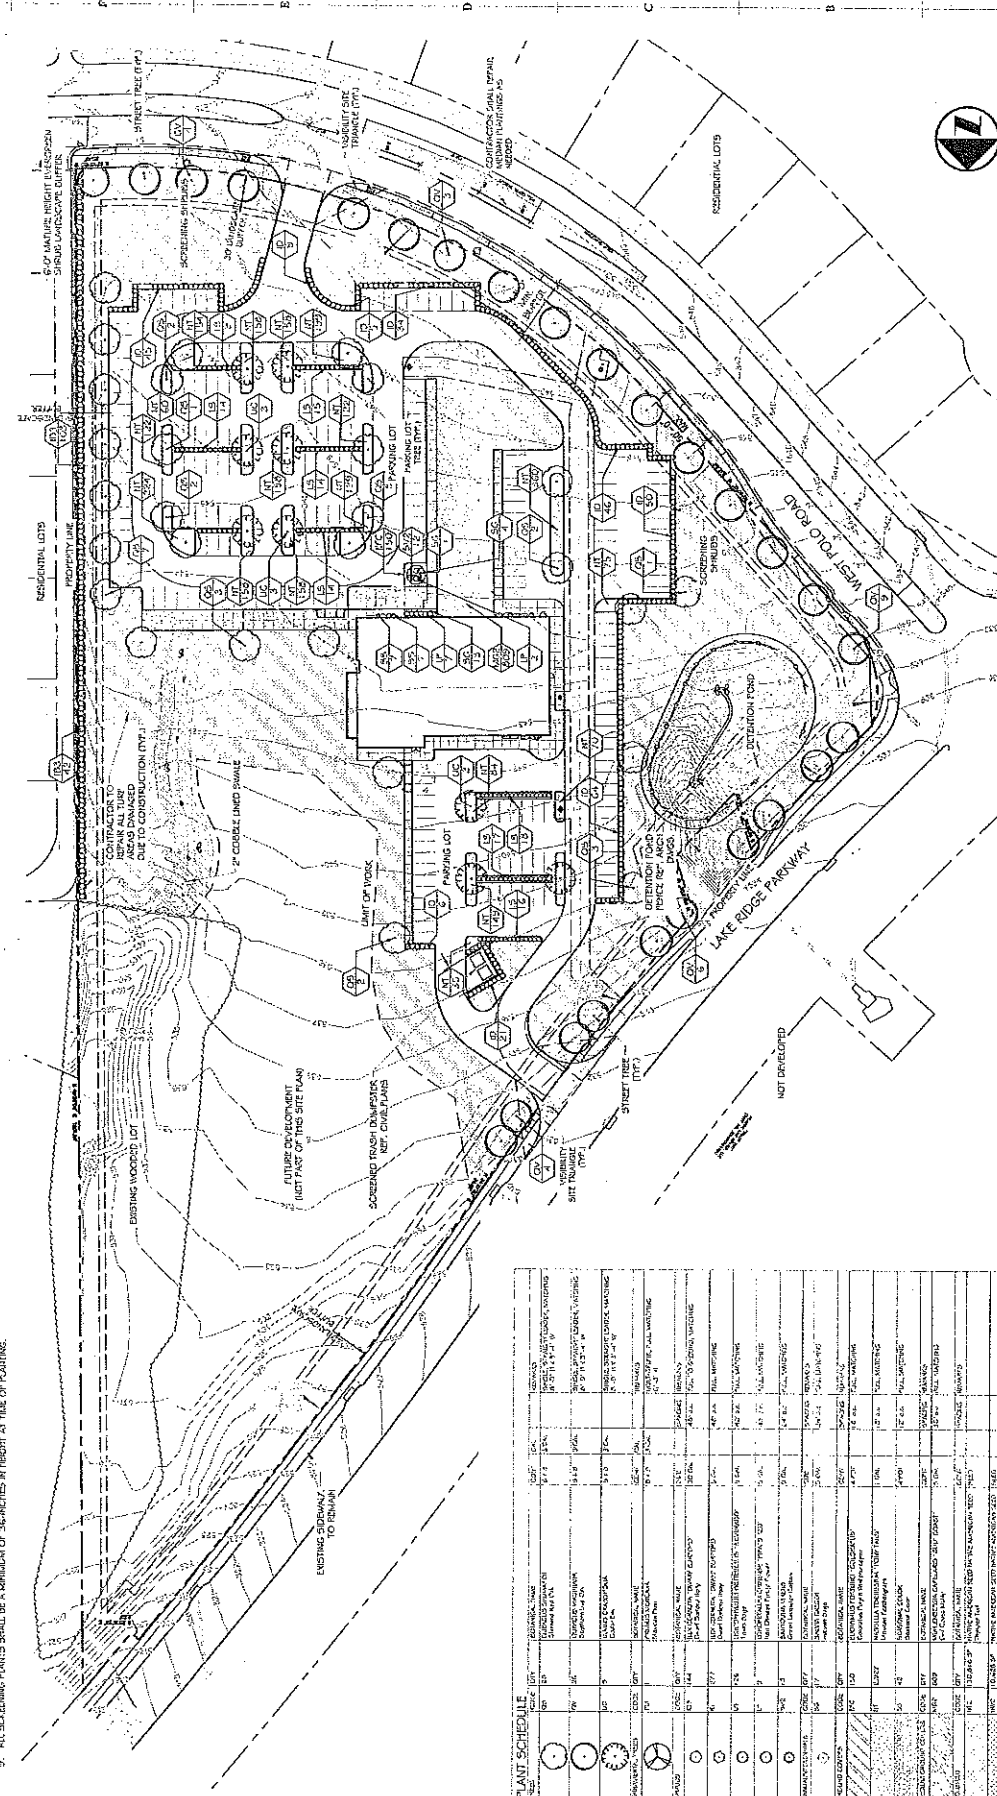

