


NOV 17 2014

PLANNING DEPARTMENT



2 KEY PLAN

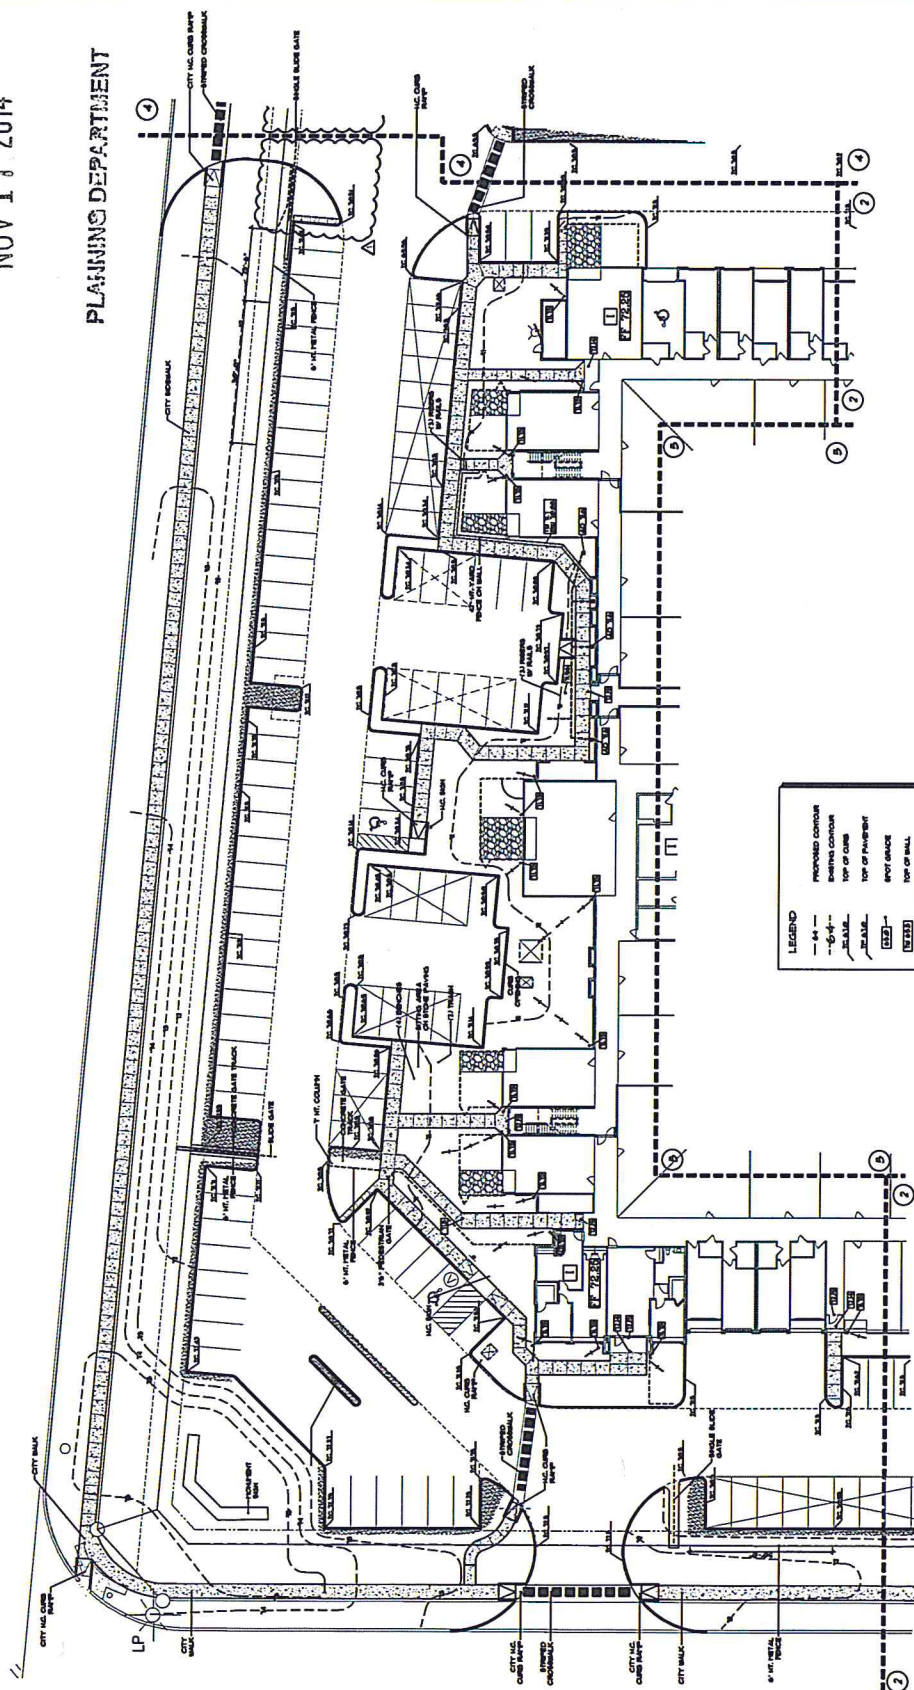


1 CONSTRUCTION PLAN

SCALE: 1"=20'-0"

LEGEND

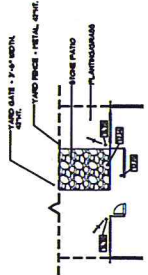

3 **YARD DETAIL**

MTS

ANSWERS:

Q 105 10 14 IT VIEW

Q 106 10 14 CONSTRUCTION

RE-ANSWERS:

Q 111 10 14 IT VIEW 1

CLIENT: Frankfort MF Construction, LP
5050 Cherry Lane
Suite 205
Dallas, TX 75225

THE QUADRANGLES
• 1-TWENTY APARTMENTS
2755 W. 14-20
GRAND PRAIRIE, TEXAS 75052

md
landscape
architects

Meas Design Group
1755 n. coffee blvd., #200
p (972) 690-7478
f (972) 690-7478



**CONSTRUCTION
ISSUE**

THE QUADRANGLES @ TWENTY
APARTMENTS



**CONSTRUCTION
PLAN**

L1.01

10.1.01

