




Exhibit "A"

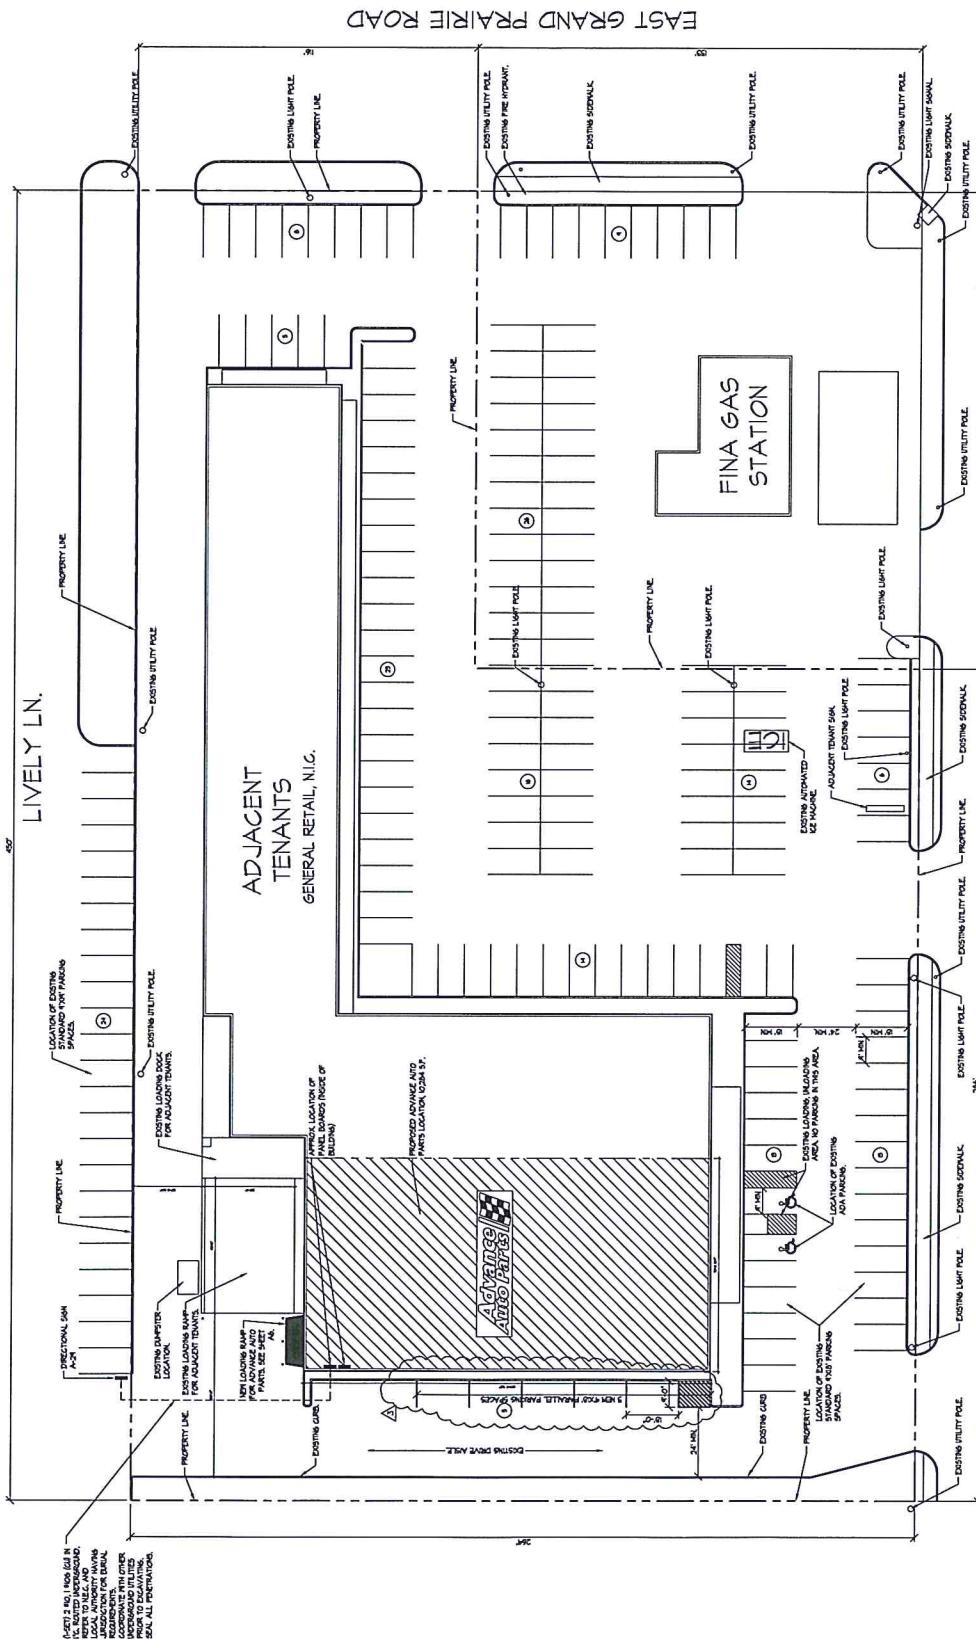

PROPERTY OWNER:	
NOTE: PLAT IS FOR REFERENCE ONLY AND MAY NOT BE EXACT FIELD CONDITIONS.	4400 EAST BROADWAY DALLAS, TX 75220 SAC-2020
PARCELS RESIDENTIAL: SPAN 1 - 0.265 ACRES ADVANCE AND PARCEL 1 - 0.265 ACRES	
THE REMAINING BUILDING IS OWNED BY DODGE, TOTAL LAND AND PARCEL 1 - 0.265 ACRES	
OVERALL BUILDING - 26.50 x 77.00	
SPACED INDIVIDUALLY ON SITE - 140	
AIR SERVICE PROVIDED BY OWNER OF SITE, ALSO FOR THE DRAINS AND SEWER. NO WATER IS PROVIDED BY OWNER. NO CORDS PROVIDED FOR REVENUE OF THE PROPERTY. DRAINS AND SEWER IS BY OTHERS UNDER SEPARATE LEASE	
CASE NUMBER: SU41001	

SOUTH BELT LINE ROAD

SEP 30 2014

CASE NUMBER: SUI41001

PLANNING DEPARTMENT

