

Exhibit D - Landscape Plan
Page 1 of 1



MA International
2601 Perth Street
Dallas, TX 75220
johnma2@yahoo.com
F-3485

ARCHITECT SEAL

ENGINEER SEAL


DATE	SUBMISSION
02.28.18	SUP

LAKE RIDGE
QUICKSTOP
GRAND PRAIRIE
TEXAS
SU180301/ S180301

LANDSCAPE

21710-18
JOB NO. SHEET

A1.02

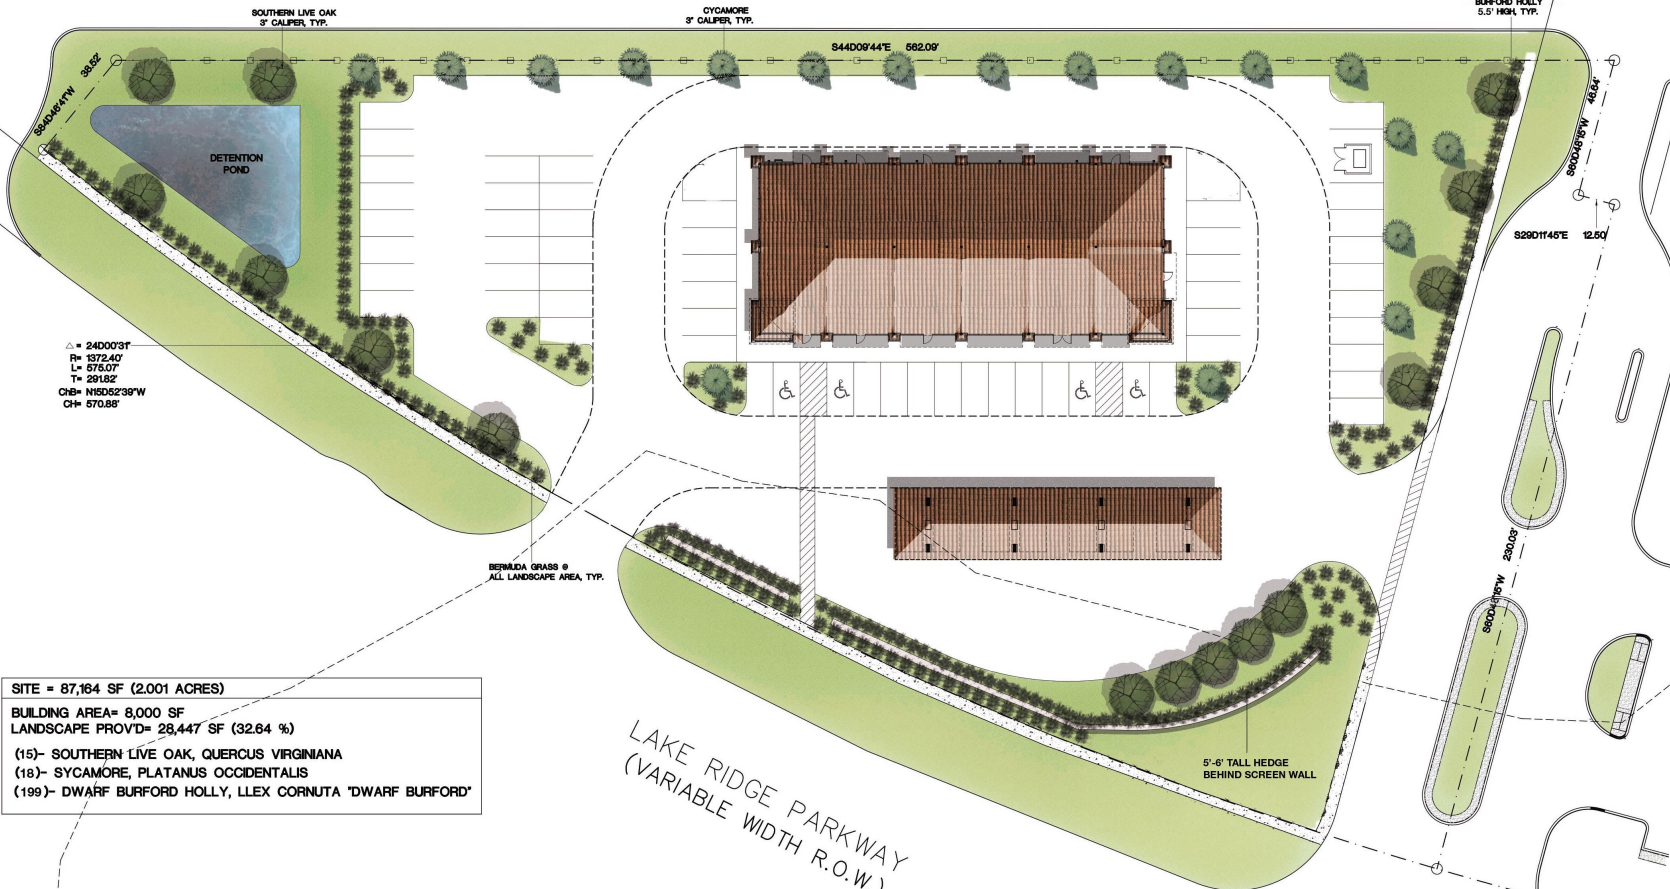

SITE = 87,164 SF (2.001 ACRES)
BUILDING AREA= 8,000 SF
LANDSCAPE PROV'D= 28,447 SF (32.64 %)
(15)- SOUTHERN LIVE OAK, QUERCUS VIRGINIANA
(18)- SYCAMORE, PLATANUS OCCIDENTALIS
(199)- DWARF BURFORD HOLLY, LLEX CORNUTA 'DWARF BURFORD'

LAKE RIDGE PARKWAY
(VARIABLE WIDTH R.O.W.)



1"=20'