


Exhibit A - Site Plan

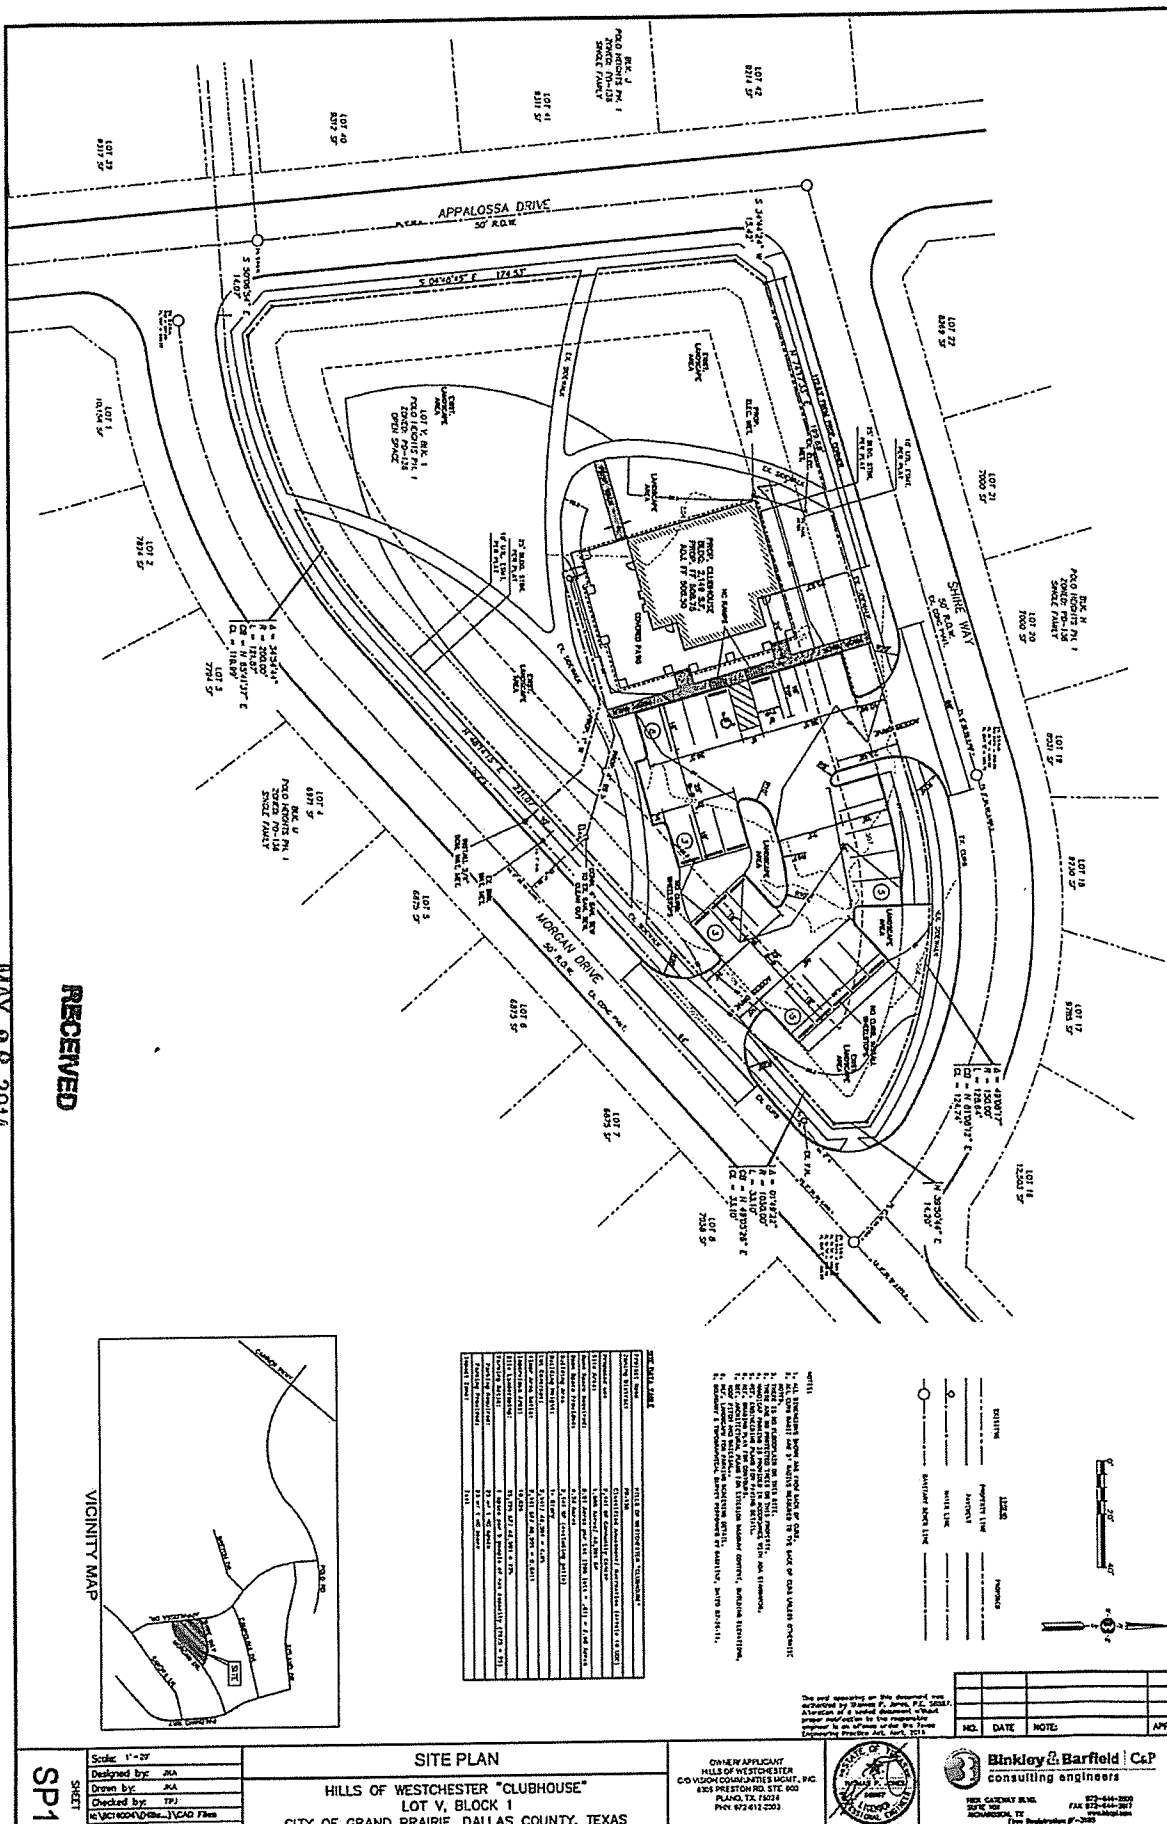

CITY FILE NO. S140603