
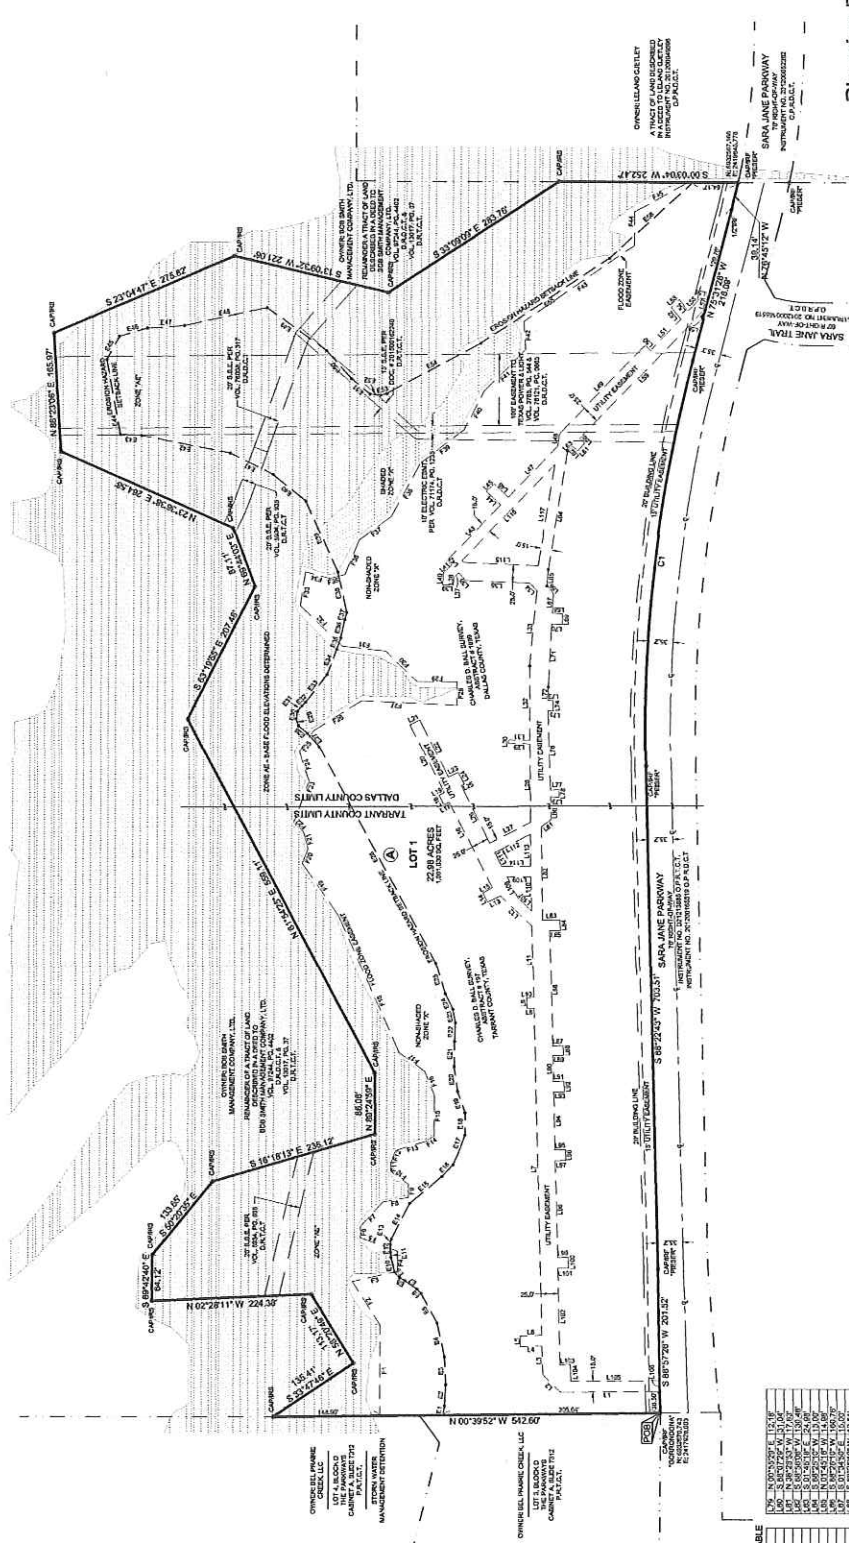


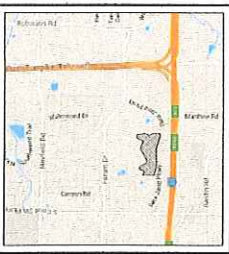













Planning Department

SEP 28 2016

Received

FINAL PLAT
WINDING CREEK ADDITION
LOT 1, BLOCK A

CONTAINING 1 MULTI-FAMILY RESIDENTIAL LOT,
SITUATED ON 22.98 ACRES IN THE
CHARLES D. BALL SURVEY
AS SHOWN ON PLAT NO. 189 & 189
IN THE PUBLIC RECORDS OF
TARRANT & DALLAS COUNTY, TEXAS

EAGLE SURVEYING, LLC
210 SOUTH ELM STREET
SUITE 104
DENTON, TX 76201
TX FIRM # 10154177

EAGLE SURVEYING

JOB #: 15-02 EP
DATE: 02/27/2016
DRAWN BY: JDC

OWNER
OT WINDING CREEK, L.P.
5800 LA PREVIEW
DALLAS, TX 75249

ENGINEER
CHANNELL, CHANNELL
& MARTIN ENGINEERING
1100 W. 14TH STREET
SUITE 200
IRVING, TEXAS 75039

SURVEYOR
EAGLE SURVEYING, LLC
210 SOUTH ELM STREET
DENTON, TX 76201
942.222.2009

POB - POINT OF BEGINNING
R.O.W. - RIGHT-OF-WAY
— - CENTERLINE OF ROAD
— - SURVEY ABSTRACT

