


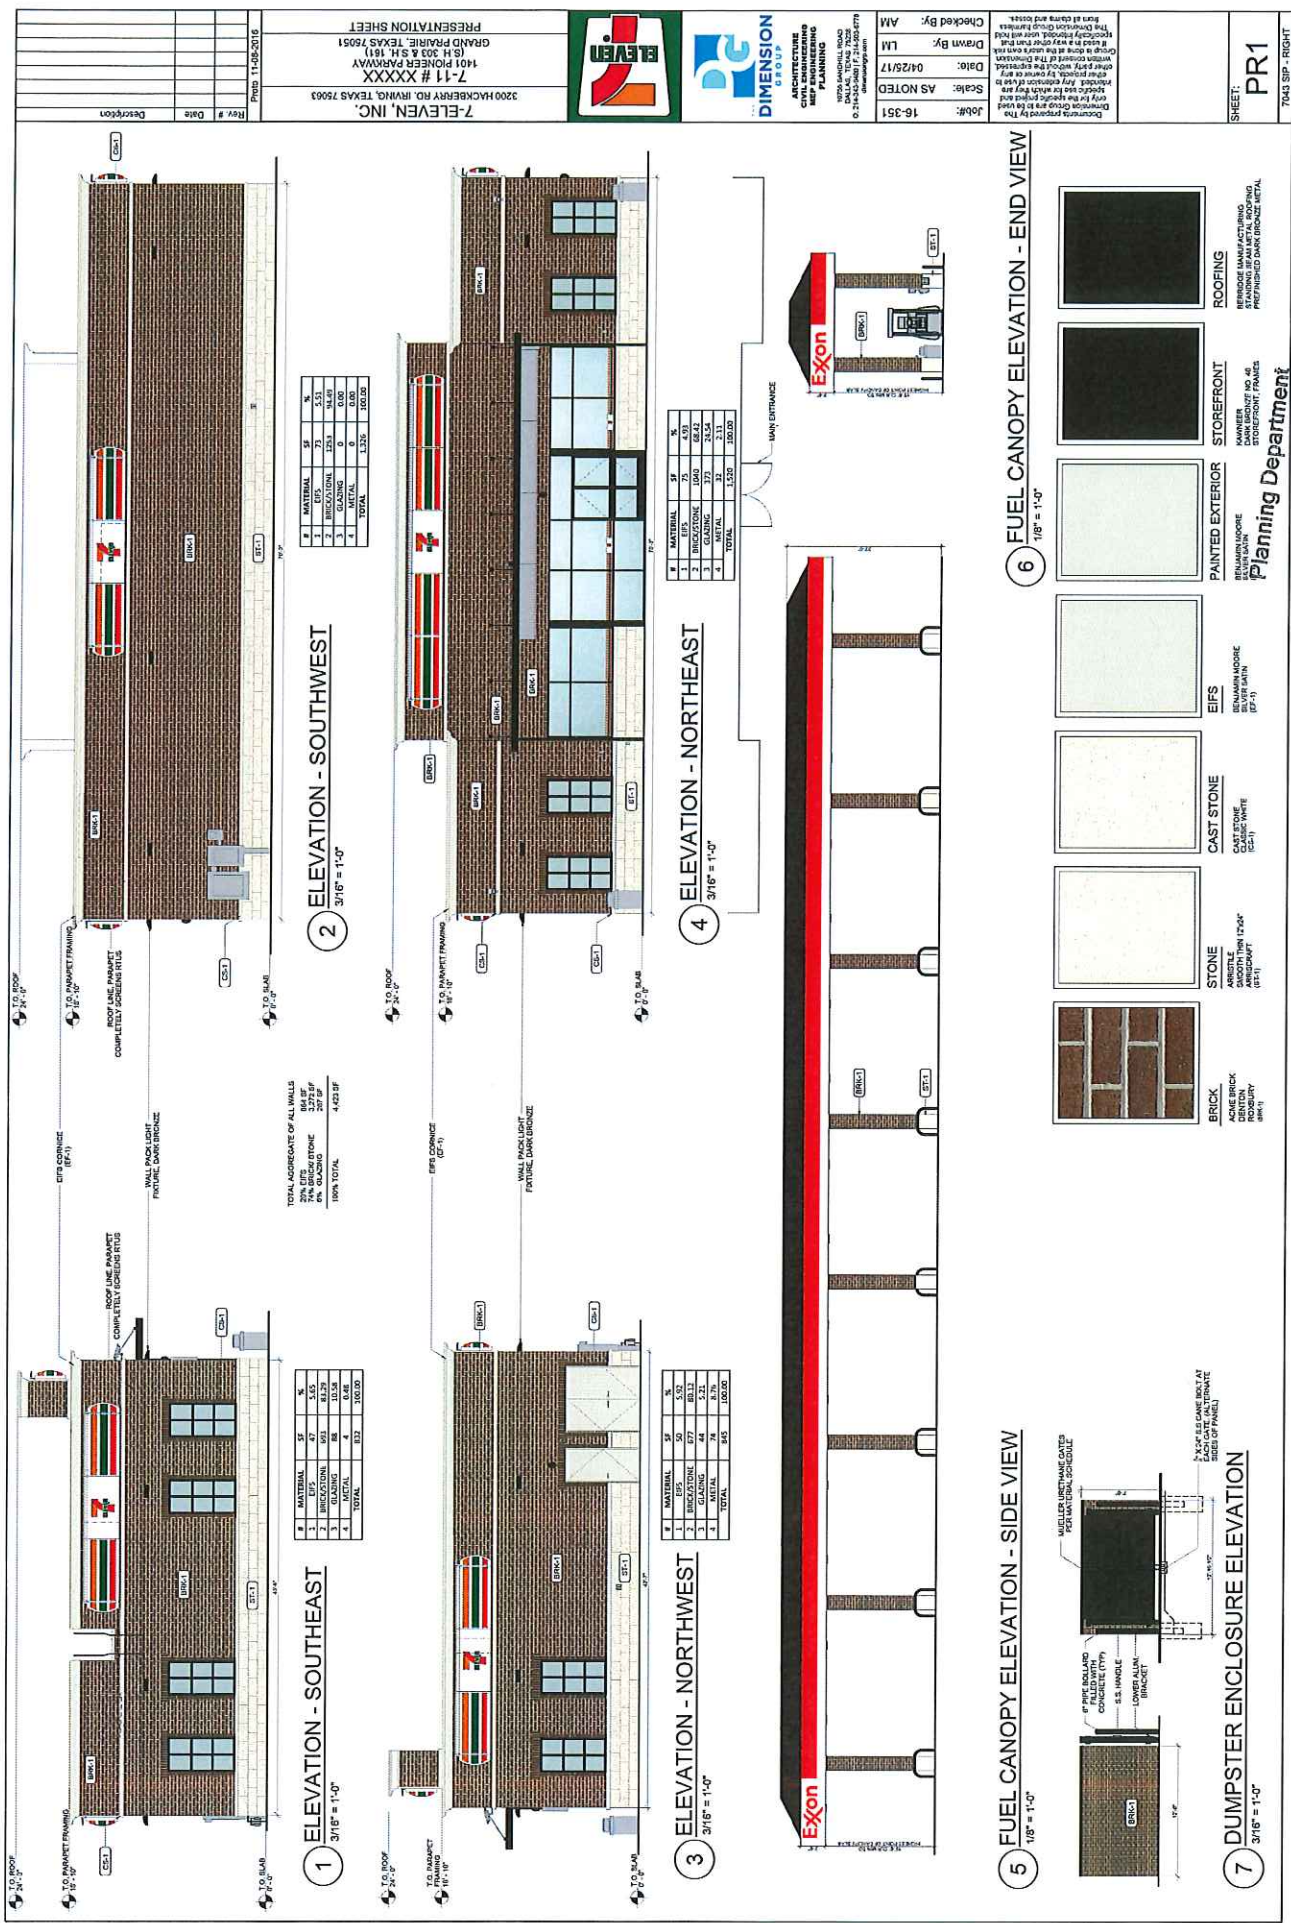

APR 26 2017

Received

PR1

7-ELEVEN, INC.
3200 HACKBERRY RD., IRVING, TEXAS 75063
1401 PIONEER PARKWAY


