

PRELIMINARY - NOT FOR CONSTRUCTION

LANDSCAPE LEGEND

CITY OF GRAND PRairie LANDSCAPE REQUIREMENTS		
AREA		
AREA LANDSCAPE		
AREA	10% OF SITE REQUIRED TO BE LANDSCAPE - MINIMUM OF 1' X 100' = 100.00 SQ' REQUIRED	PROVIDED
	100.00 SQ'	37.720 SF OF 57% PROVIDED
AREA FRONT YARD LANDSCAPE	75% OF REQUIRED LANDSCAPE IN FRONT YARD 126.85 SF X 7.05' = 892.47 SF REQUIRED	PROVIDED
	126.85 SF, 100% PROVIDED	106.546 SF, 100% PROVIDED
STREET TREES	1 TREE PER 400 SQ. FT. OF STREET 2,540 LF / 60' = 42 STREET TREES REQUIRED	42 TREES PROVIDED
57 TREES		
57 TREES	1 TREE PER EACH 500 SF OF NET LANDSCAPE 126.85 SF / 500' = .253 SITE TREES REQUIRED	PROVIDED
	250 TREES	250 TREES PROVIDED
INTERIOR PLANNING TREES	1 TREES PER 100 TREES OF NET LANDSCAPE 126.85 SF / 100' = 1.268 SITE TREES REQUIRED	PROVIDED
	126.85 SF, 100% PROVIDED	126.85 SF, 100% PROVIDED
57 TREES		
57 TREES	1 SHRUB PER EACH 10' OF NET LANDSCAPE 126.85 SF / 10' = 12.685 SITE TREES REQUIRED	PROVIDED
	2,500 3'-TALL SHRUBS	2,517 3'-TALL SHRUBS PROVIDED

- ALL PARKING SPACES ARE NO MORE THAN 100 FT. FROM TREE.
- SITE SHALL BE IRRIGATED IN ACCORDANCE WITH CITY OF GRAND PRAIRIE LANDSCAPE ORDINANCE, SECTION VIII.7.6.

NOTE:
SITE WILL INCLUDE AN UNDERGROUND, AUTOMATIC IRRIGATION SYSTEM,
COMPLETE WITH RAIN, WIND & FREEZE SENSOR, DESIGNED AND INSTALLED BY A
TEXAS LICENSED IRRIGATOR.

END



EXISTING TREE TO BE REMOVED





LOT	HEB	SPECIES	COMMENT
THERE ARE NO TREES ON THIS SITE			

101 THERE ARE N

TOTAL CALIBER INCHES	0"
TOTAL CALIBER INCHES RELOCATED	0"
TOTAL CALIBER INCHES REMOVED	0"

DATE RECEIVED: 12/11/2011

FARN • CURREN
LANDSCAPE ARCHITECTS, LLC

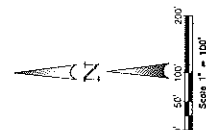[illegible]

REF SHEET L-2 FOR PLANT LEGEND AND NOTES

TEMPORARY IRRIGATION WILL BE REQUIRED TO ESTABLISH TURF IN ALL DISTURBED AREAS WITHOUT A PERMANENT IRRIGATION SYSTEM. SOIL TURF IN ALL DISTURBED AREAS AS IDENTIFIED ON GRADING AND EROSION CONTROL PLANS.

NOTE:
NO LANDSCAPE PLANTINGS
WITHIN 18" OF PARKING
LOT CURES.

CAUTION!!

UNDERGROUND UTILITIES ARE LOCATED IN THIS AREA. 48 HOURS PRIOR TO ANY CONSTRUCTION ACTIVITIES, CONTACT THE LOCATOR FOR FRANCHISE UTILITY LINE CALL BEFORE YOU DIG

TEXAS EXCAVATION SAFETY SYSTEM (TEXSS)

1-800-544-8377

TEXAS ONE CALL SYSTEMS

1-800-368-0000




(400' WIDE RIGHT-OF-WAY)



FAIN + CUPPETT
LANDSCAPE ARCHITECTS, LLC

[illegible]

TEMPORARY IRRIGATION WILL BE REQUIRED TO ESTABLISH TURF IN ALL DISTURBED AREAS WITHOUT A PERMANENT IRRIGATION SYSTEM. SOO TURF IN ALL DISTURBED AREAS AS IDENTIFIED ON GRADING AND EROSION CONTROL PLANS.

NOTE:
NO LANDSCAPE PLANTINGS
WITHIN 18" OF PARKING
LOT CURBS.


CAUTION!!

UNDERGROUND UTILITIES ARE LOCATED IN THE AREA. AN HOUR PRIOR TO ANY CONSTRUCTION ACTIVITIES, CONTACT THE UTILITIES FOR FURNISHED UTILITY MAPS. CALL BEFORE YOU DIG.




BEFORE
YOU DIG...

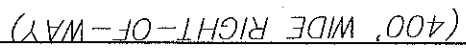

THESE

DECEMBER

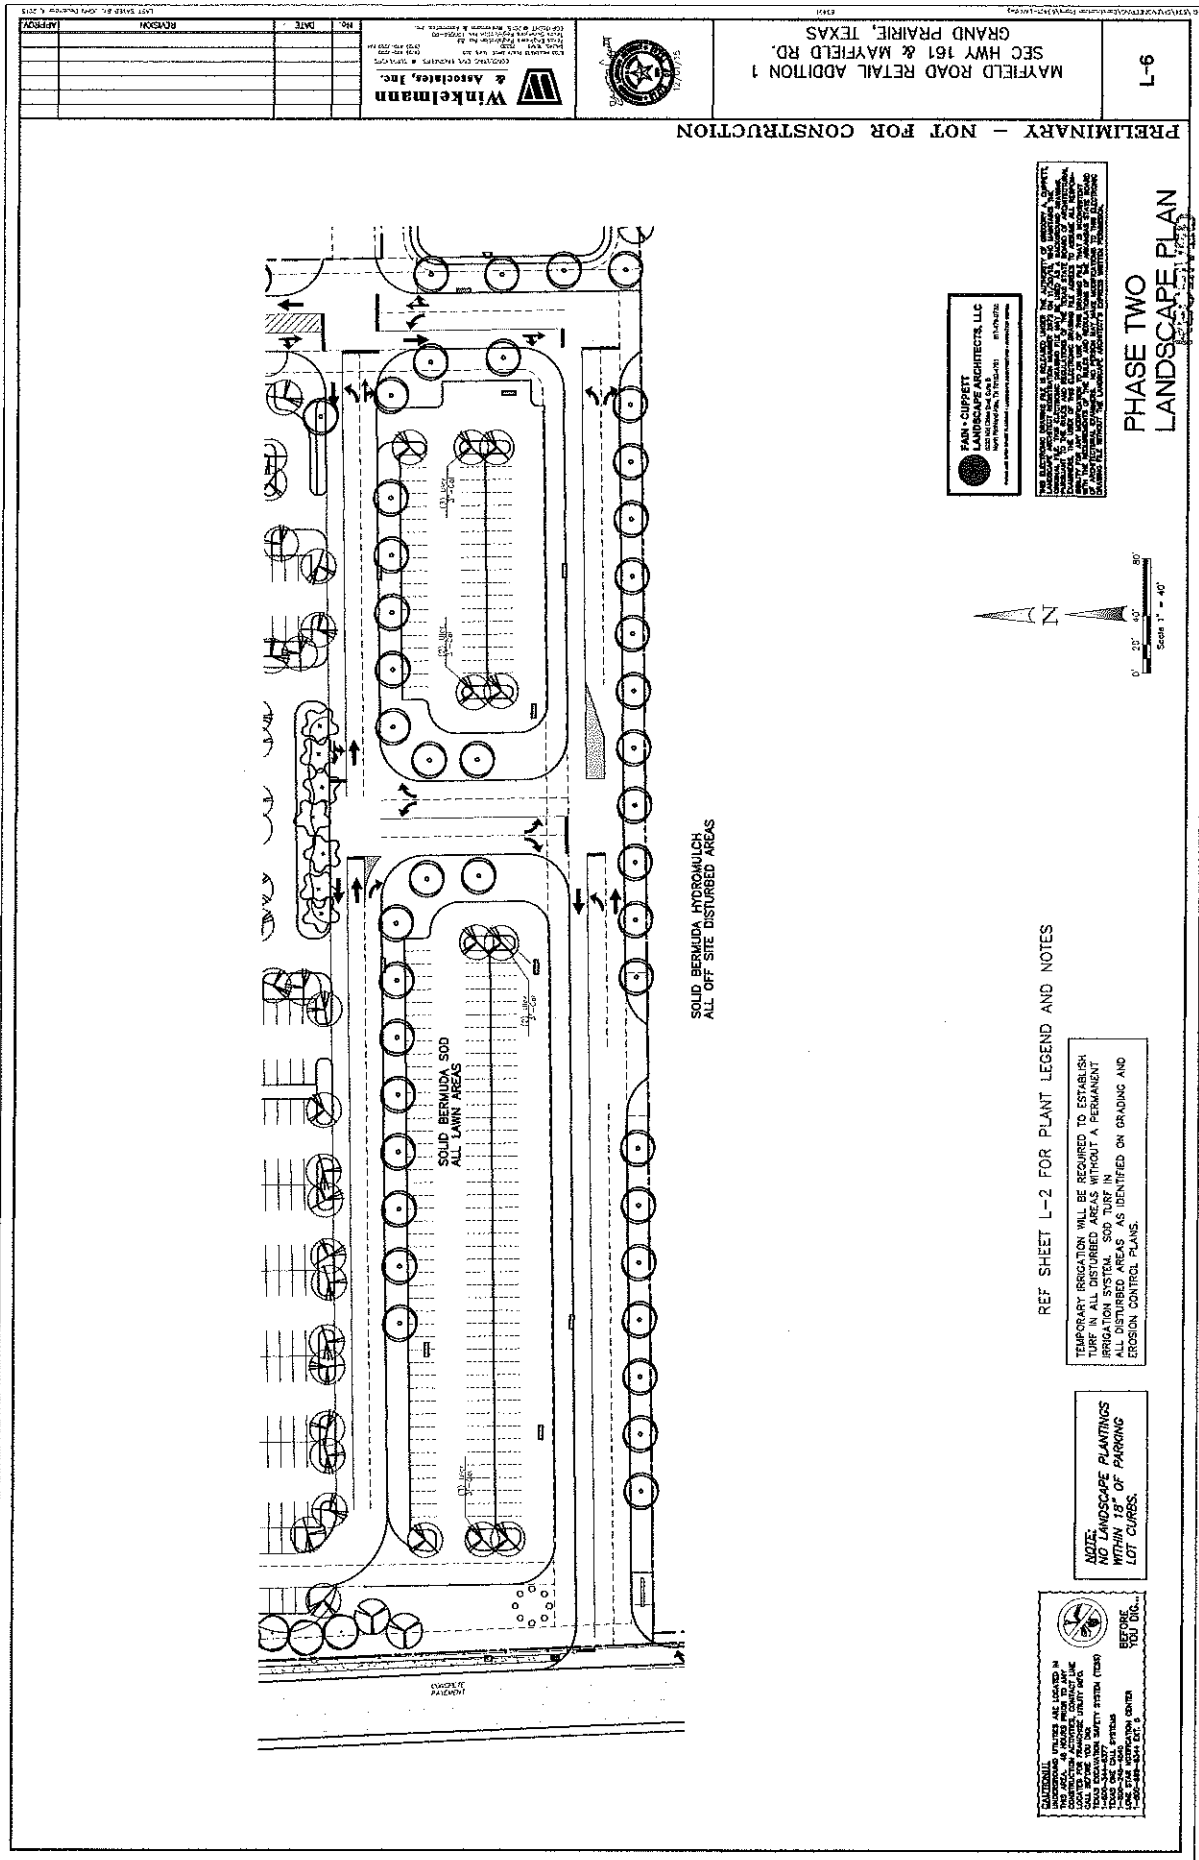

DEC 02 2015

PLANNING DEPARTMENT


MAYFIELD ROAD RETAIL ADDITION 1
SEC HWY 161 & MAYFIELD RD.
GRAND PRAIRIE, TEXAS

L-6

Winkelmann & Associates, Inc.




NO.	DATE	REVISION
1	10/15/15	ISSUED FOR PERMIT

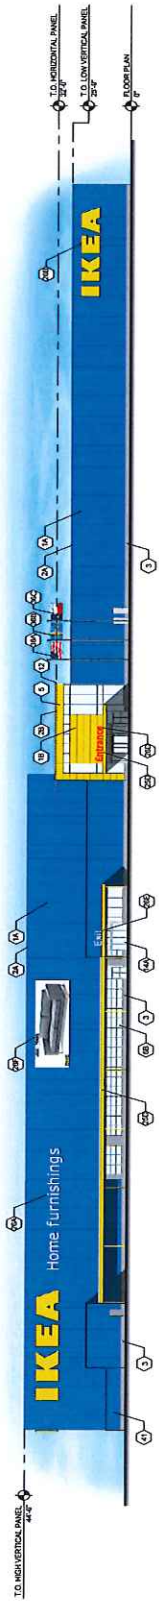


FRONT/SOUTH ELEVATION
 BUILDING FACADE AREA = 23,070 SQ. FT.
 SIGN AREA = 1863.60 SQ. FT.
 SIGN TO BUILDING AREA RATIO = 8.5%



REAR/NORTH ELEVATION
 BUILDING FACADE AREA = 23,542 SQ. FT.
 SIGN AREA = 1213.30 SQ. FT.
 SIGN TO BUILDING AREA RATIO = 5.15%

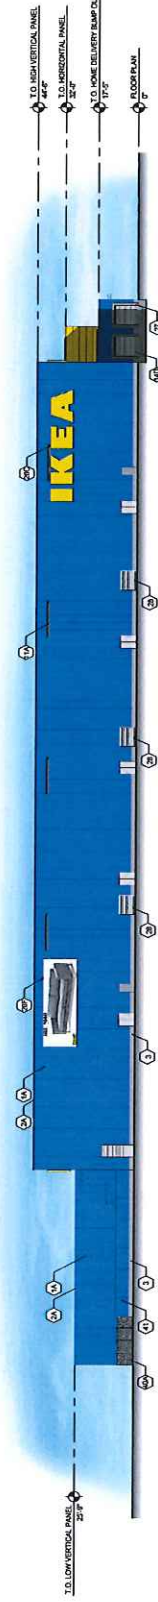

LEFT SIDE/WEST ELEVATION
 BUILDING FACADE AREA = 21,988 SQ. FT.
 SIGN AREA = 1212.60 SQ. FT.
 SIGN TO BUILDING AREA RATIO = 5.51%

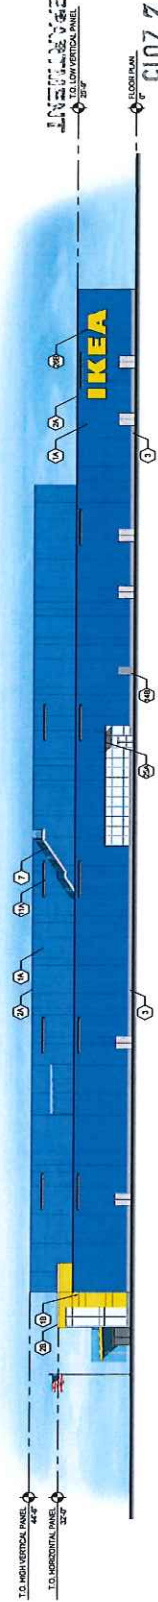


RIGHT SIDE/EAST ELEVATION
 BUILDING FACADE AREA = 21,632 SQ. FT.
 SIGN AREA = 367 SQ. FT.
 SIGN TO BUILDING AREA RATIO = 1.69%


GENERAL NOTE
 ALL ROOF-MOUNTED EQUIPMENT WILL BE SETBACK TEN FEET FROM THE NEAREST PERIMETER WALL AND WILL BE SCREENED FROM VIEW FROM ANY LOCATION ON SITE, BY A PARAPET WALL.

KEYED NOTES


1A	PRE-FINISHED COMPOSITE VERTICAL WALL PANELS (IKEA BLUE)
1B	PRE-FINISHED COMPOSITE VERTICAL WALL PANELS (IKEA YELLOW)
2A	METAL CAP FLASHING (PRE-FINISHED IKEA YELLOW)
2B	METAL CAP FLASHING (PRE-FINISHED IKEA BLUE)
3	1" X 4" ALUMINUM CHANNEL (COLOR TO MATCH ROOF PANELS) (SEE NOTE 11)
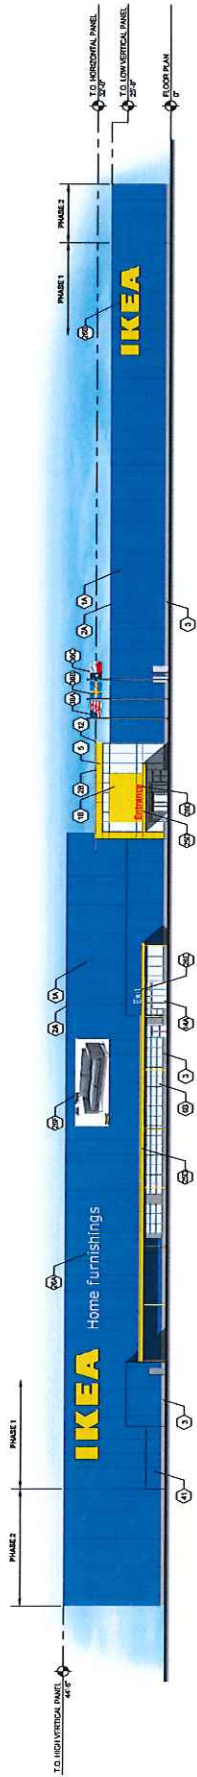


FRONT/SOUTH ELEVATION

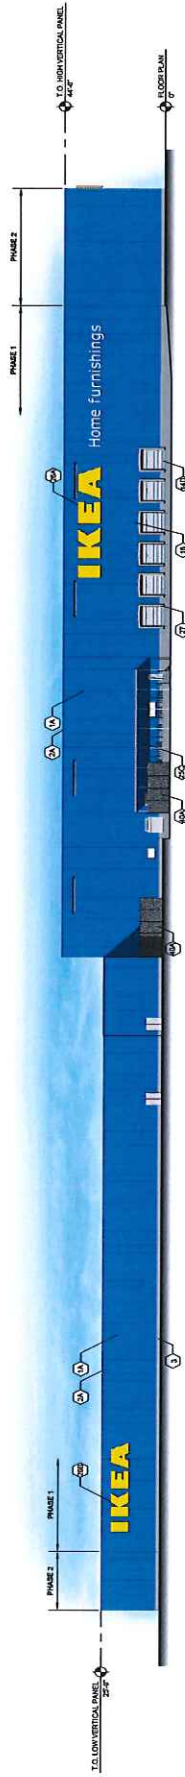

REAR/NORTH ELEVATION

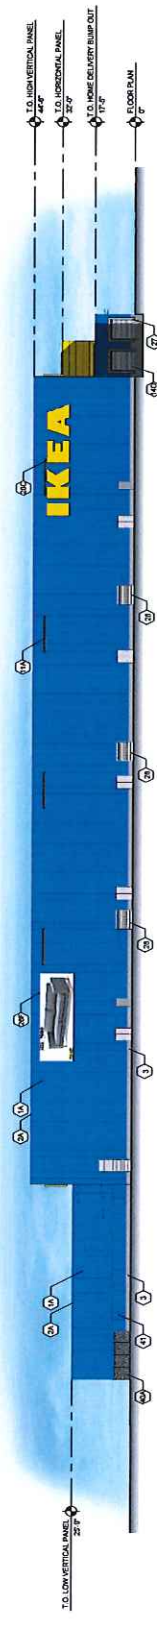

LEFT SIDE/WEST ELEVATION

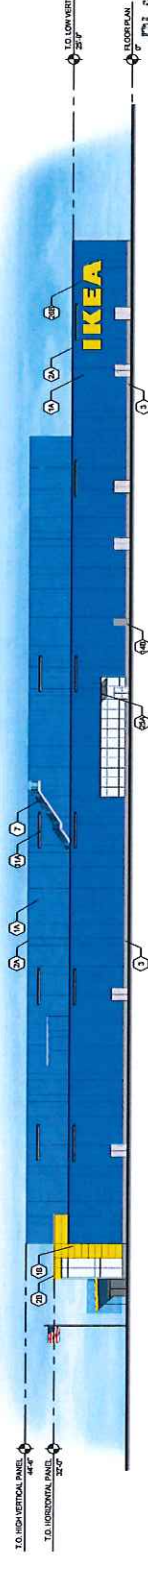

RIGHT SIDE/EAST ELEVATION

RECEIVED

DEC 02 2015

PLANNING DEPARTMENT

KEYED NOTES

1A	PRE-FINISHED COMPOSITE VERTICAL WALL PANELS (IKEA BLUE)	250	PRE-FINISHED CANOPY WITH METAL ROOF PANELS (ZINCALUME BOTH SIDES), PRE-FINISHED METAL FASCIA, COLOR YELLOW

GENERAL NOTE
ALL ROOF-MOUNTED EQUIPMENT WILL BE SETBACK TEN FEET FROM THE NEAREST PERIMETER WALL AND WILL BE SCREENED FROM VIEW FROM ANY LOCATION ON SITE, BY A PARAPET WALL.