
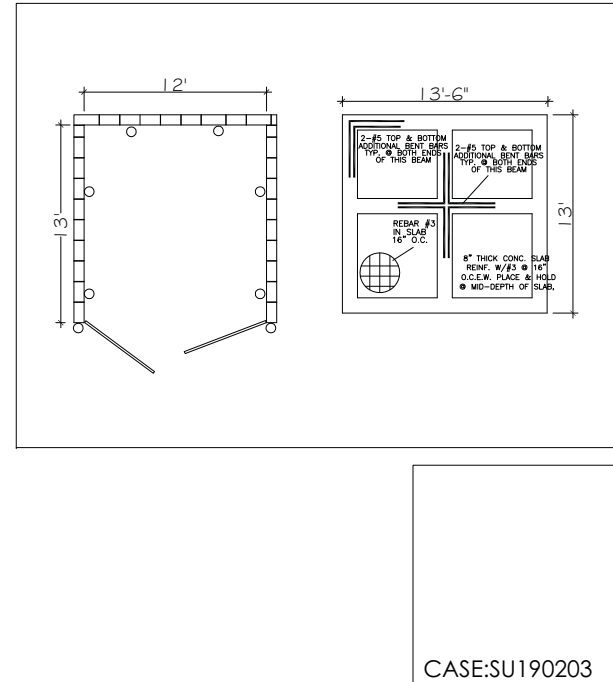
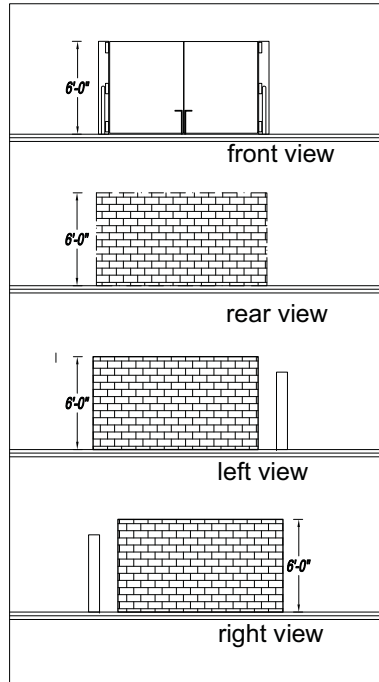
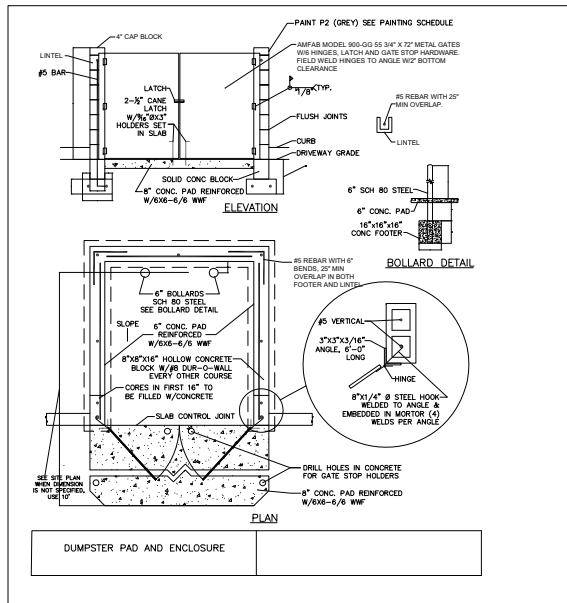


Exhibit C - Building Elevations

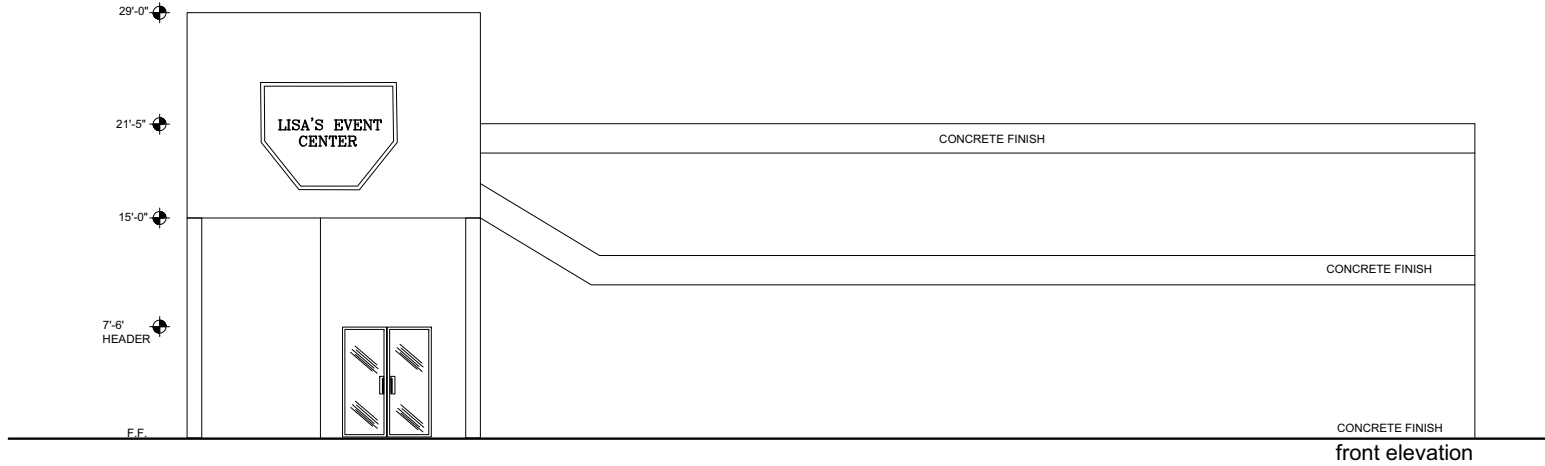

urban infrastructure | planning | aviation
4020 n. meather blvd., suite 122-217
lubbock, texas 79408
214.862.3670
zasa@upatp.com

PROJECT:
LISA'S EVENT CENTER
2155 SOUTHWEST CARRIER PKWY.
GRAND PRAIRIE, TEXAS

[illegible]

REVISIONS:
REVISION I:
REVISION II:
REVISION III:

ISSUED FOR PERMIT:
ISSUED FOR CONSTRUCTION:

017 - 019

February 13, 2019

1/4"- 1'-0"

ELEVATION PLAN

ARQ-09