




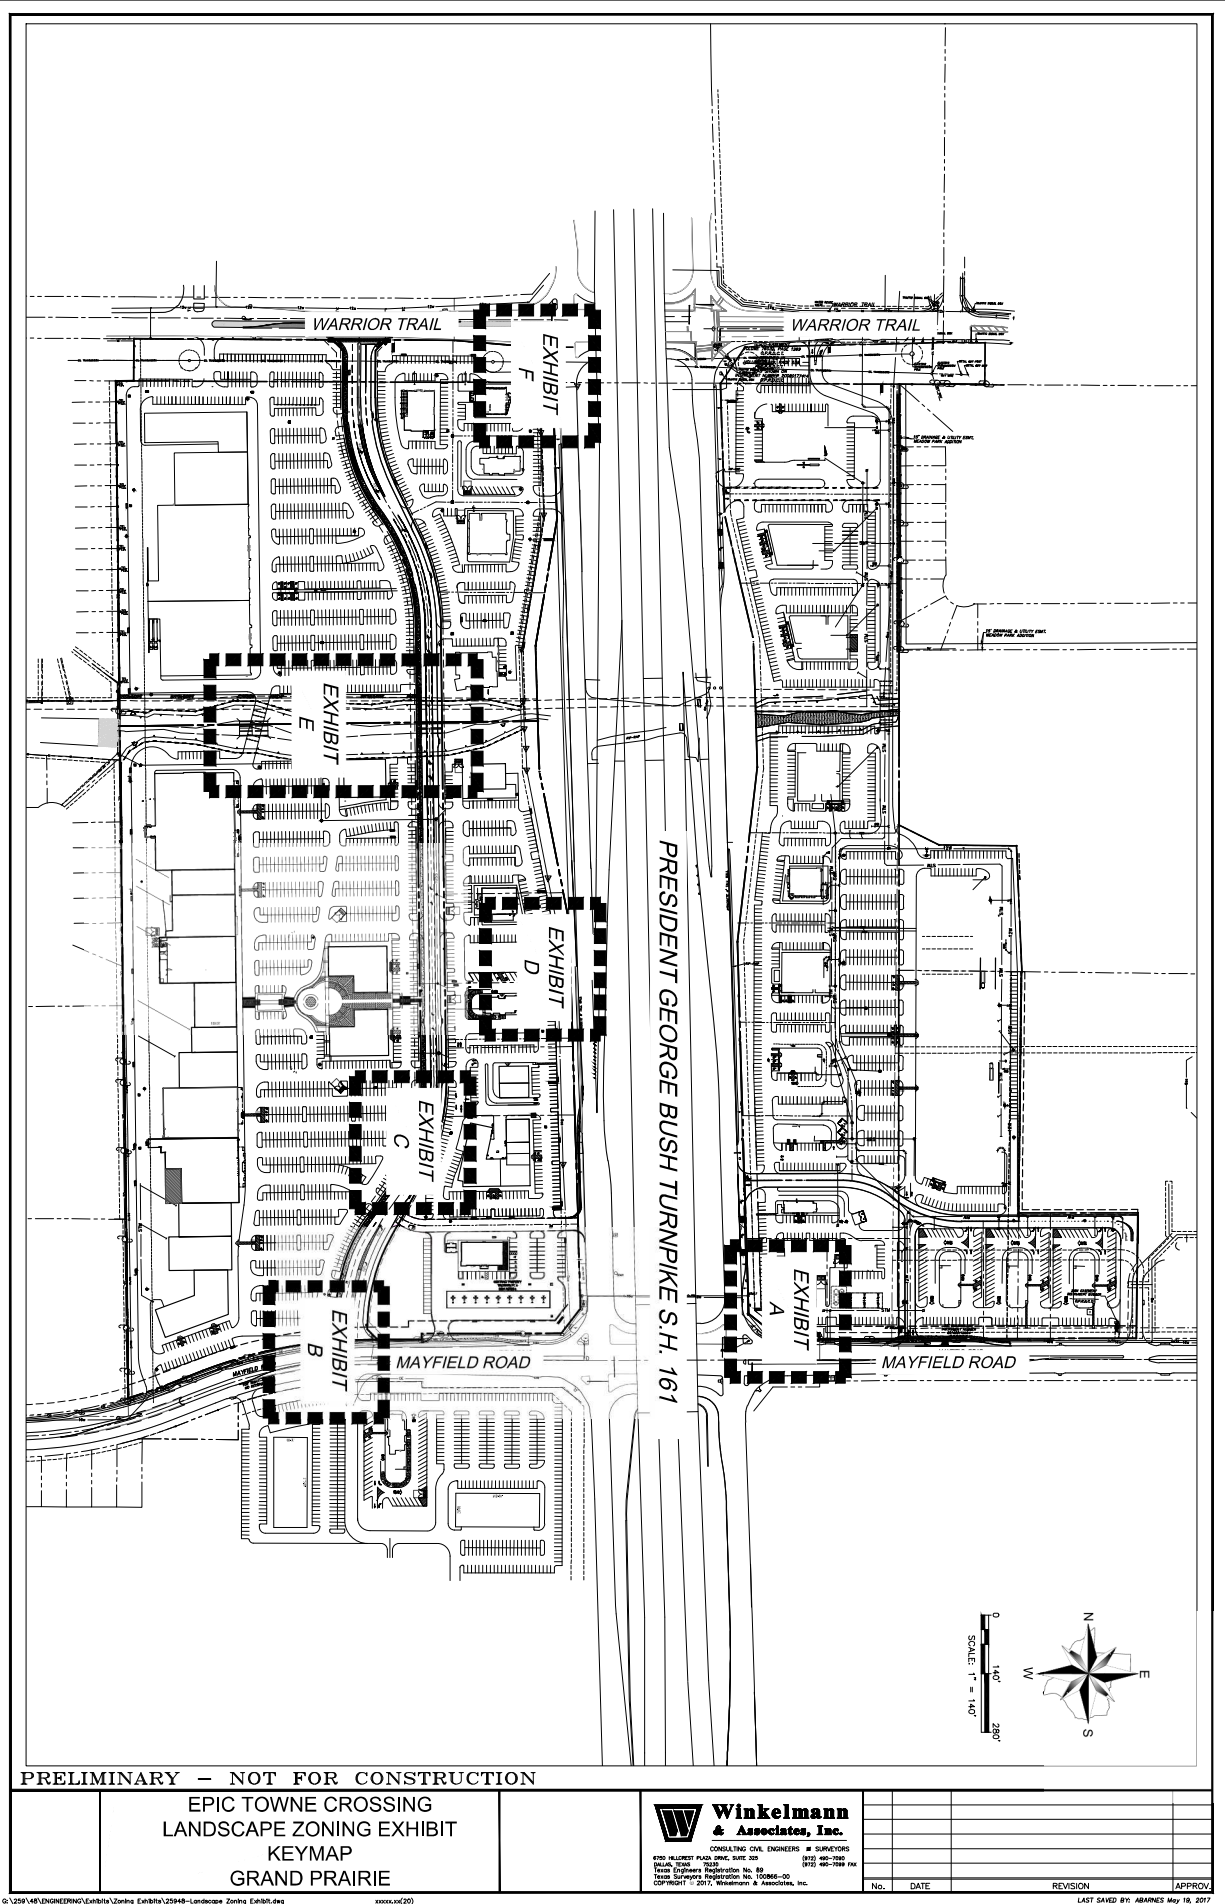

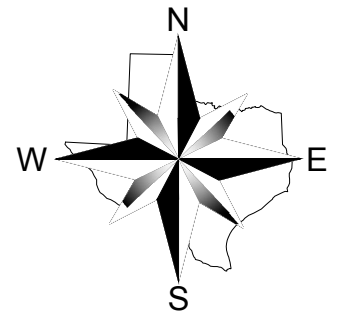

0' 80' 160'
Scale
1"=80'

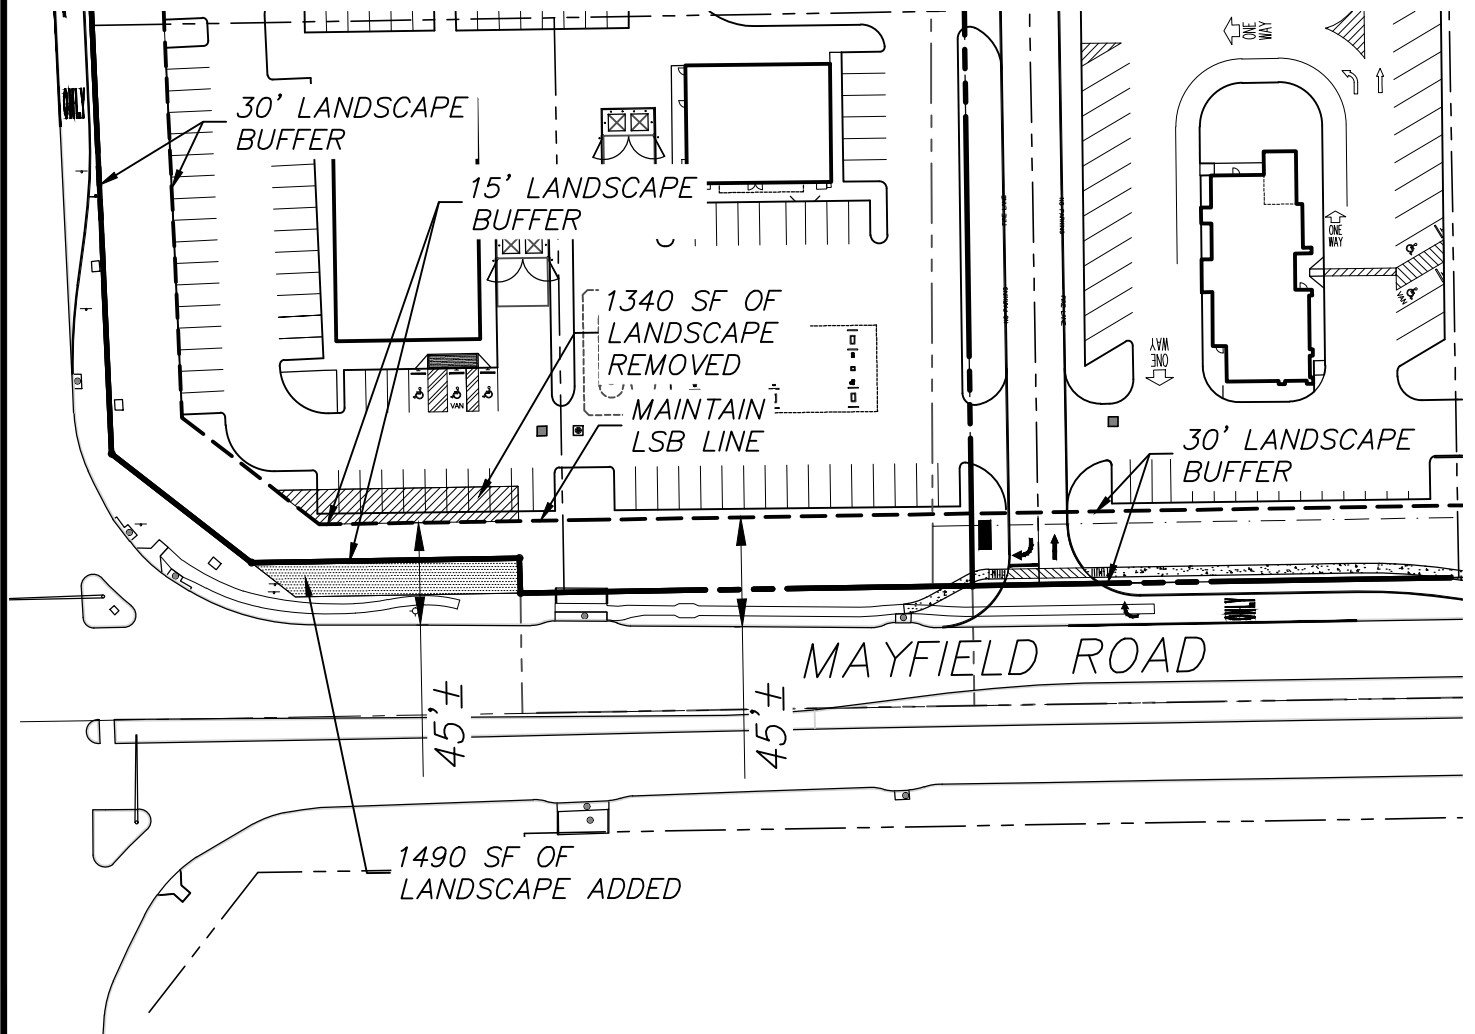


**Winkelmann
& Associates, Inc.**

CONSULTING CIVIL ENGINEERS ■ SURVEYORS
6750 HILLCREST PLAZA DRIVE, SUITE 325 (972) 490-7090
DALLAS, TEXAS 75230 (972) 490-7099 FAX
Texas Engineers Registration No. 852
Firm Registration/license No. 10086600 Expires
12-31-16
COPYRIGHT © 2016, Winkelmann & Associates, Inc.

Date : 05.17.17

Dwg. File : 25948-Landscape Zoning Exhibit

EPIC TOWNE CROSSING
LANDSCAPE ZONING EXHIBIT A
GRAND PRAIRIE

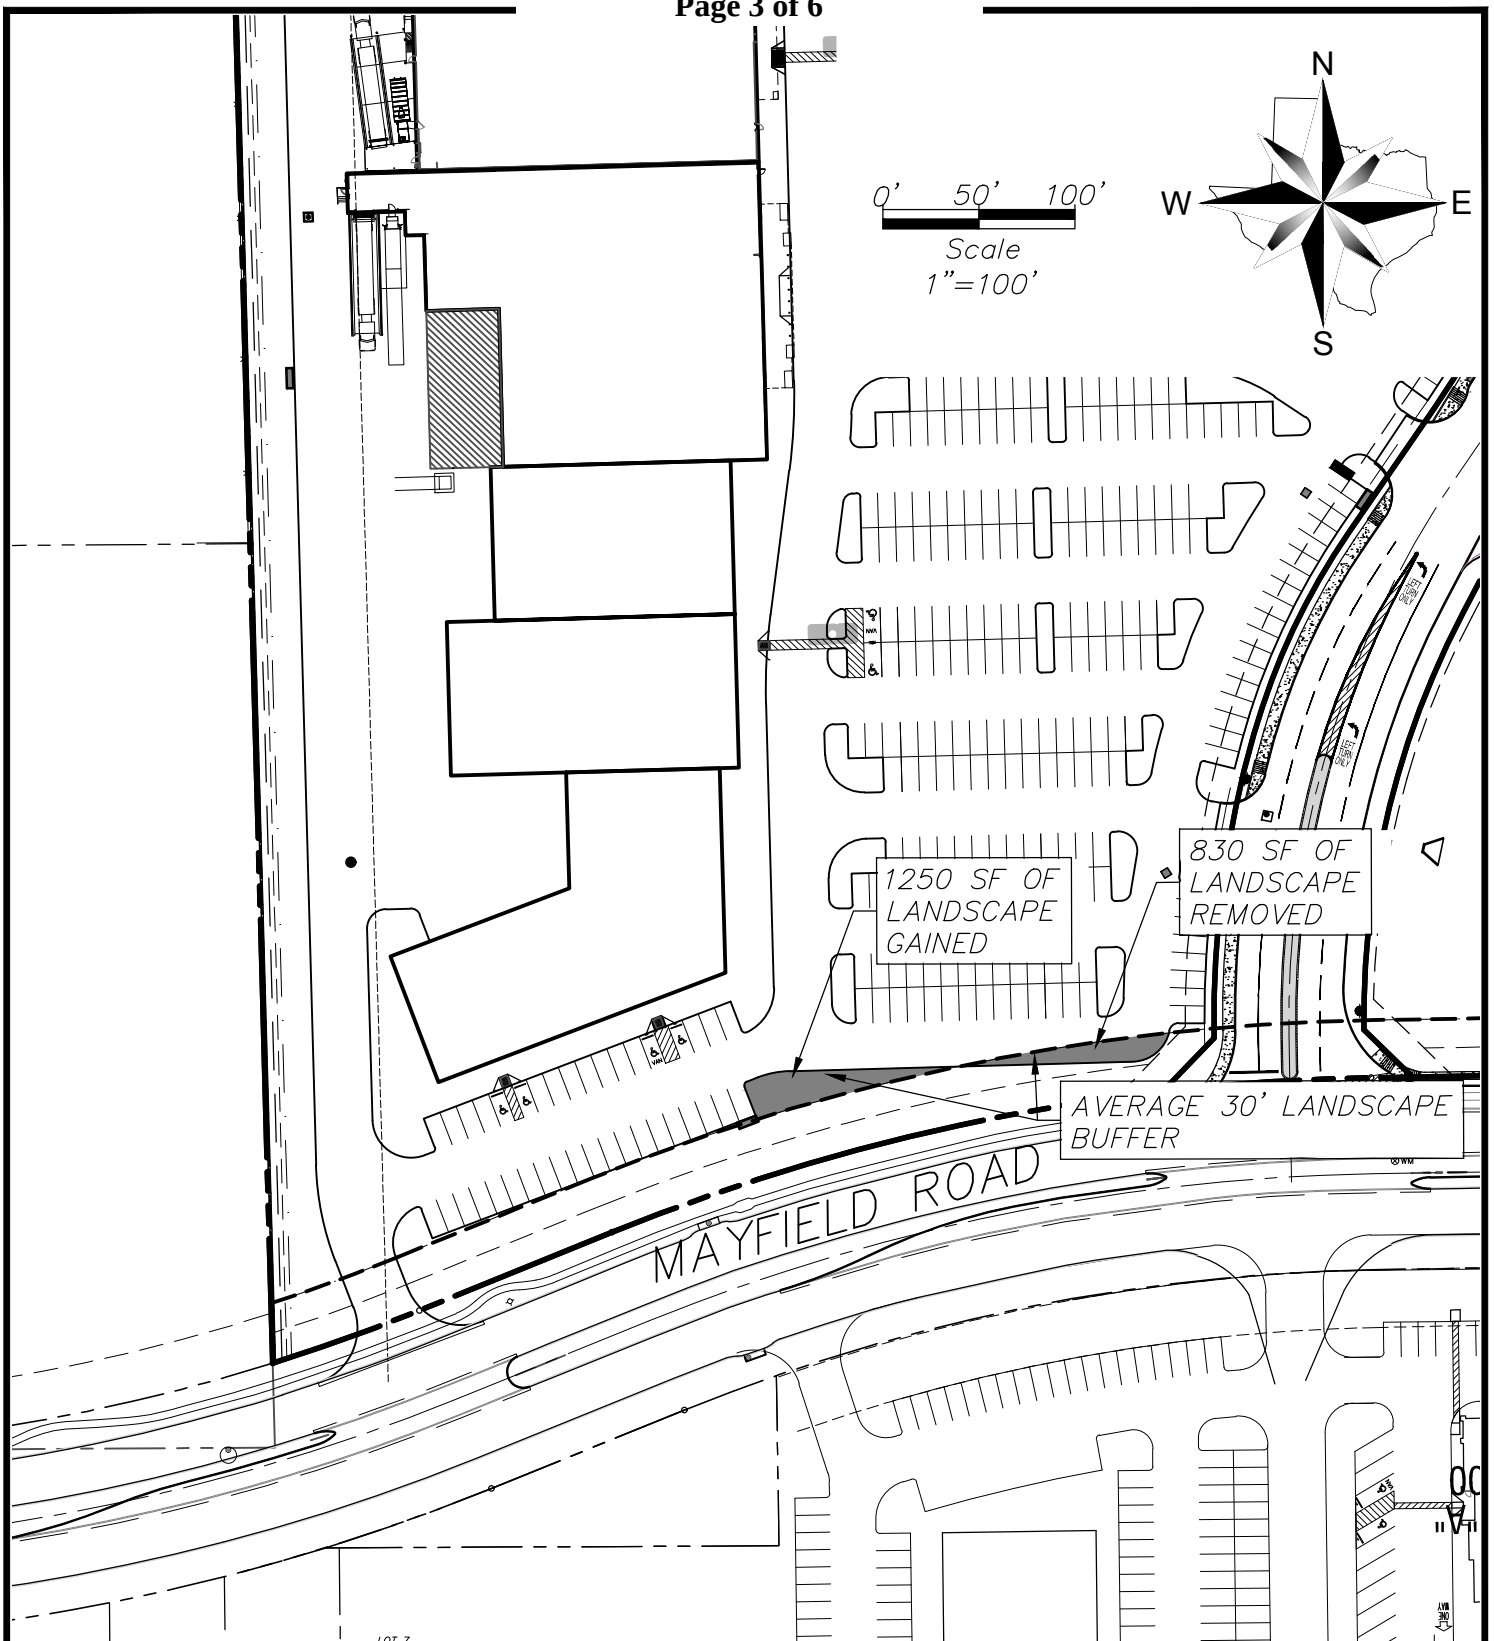


**Winkelmann
& Associates, Inc.**

CONSULTING CIVIL ENGINEERS ■ SURVEYORS
6750 HILLCREST PLAZA DRIVE, SUITE 325 (972) 490-7090
DALLAS, TEXAS 75230 (972) 490-7099 FAX
Texas Engineers Registration No. 852
Firm Registration/License No. 10086600 Expires
12-31-16
COPYRIGHT © 2016, Winkelmann & Associates, Inc.

Date : 05.17.17

Dwg. File : 25948-Landscape Zoning Exhibit

EPIC TOWNE CROSSING
LANDSCAPE ZONING EXHIBIT B
GRAND PRAIRIE

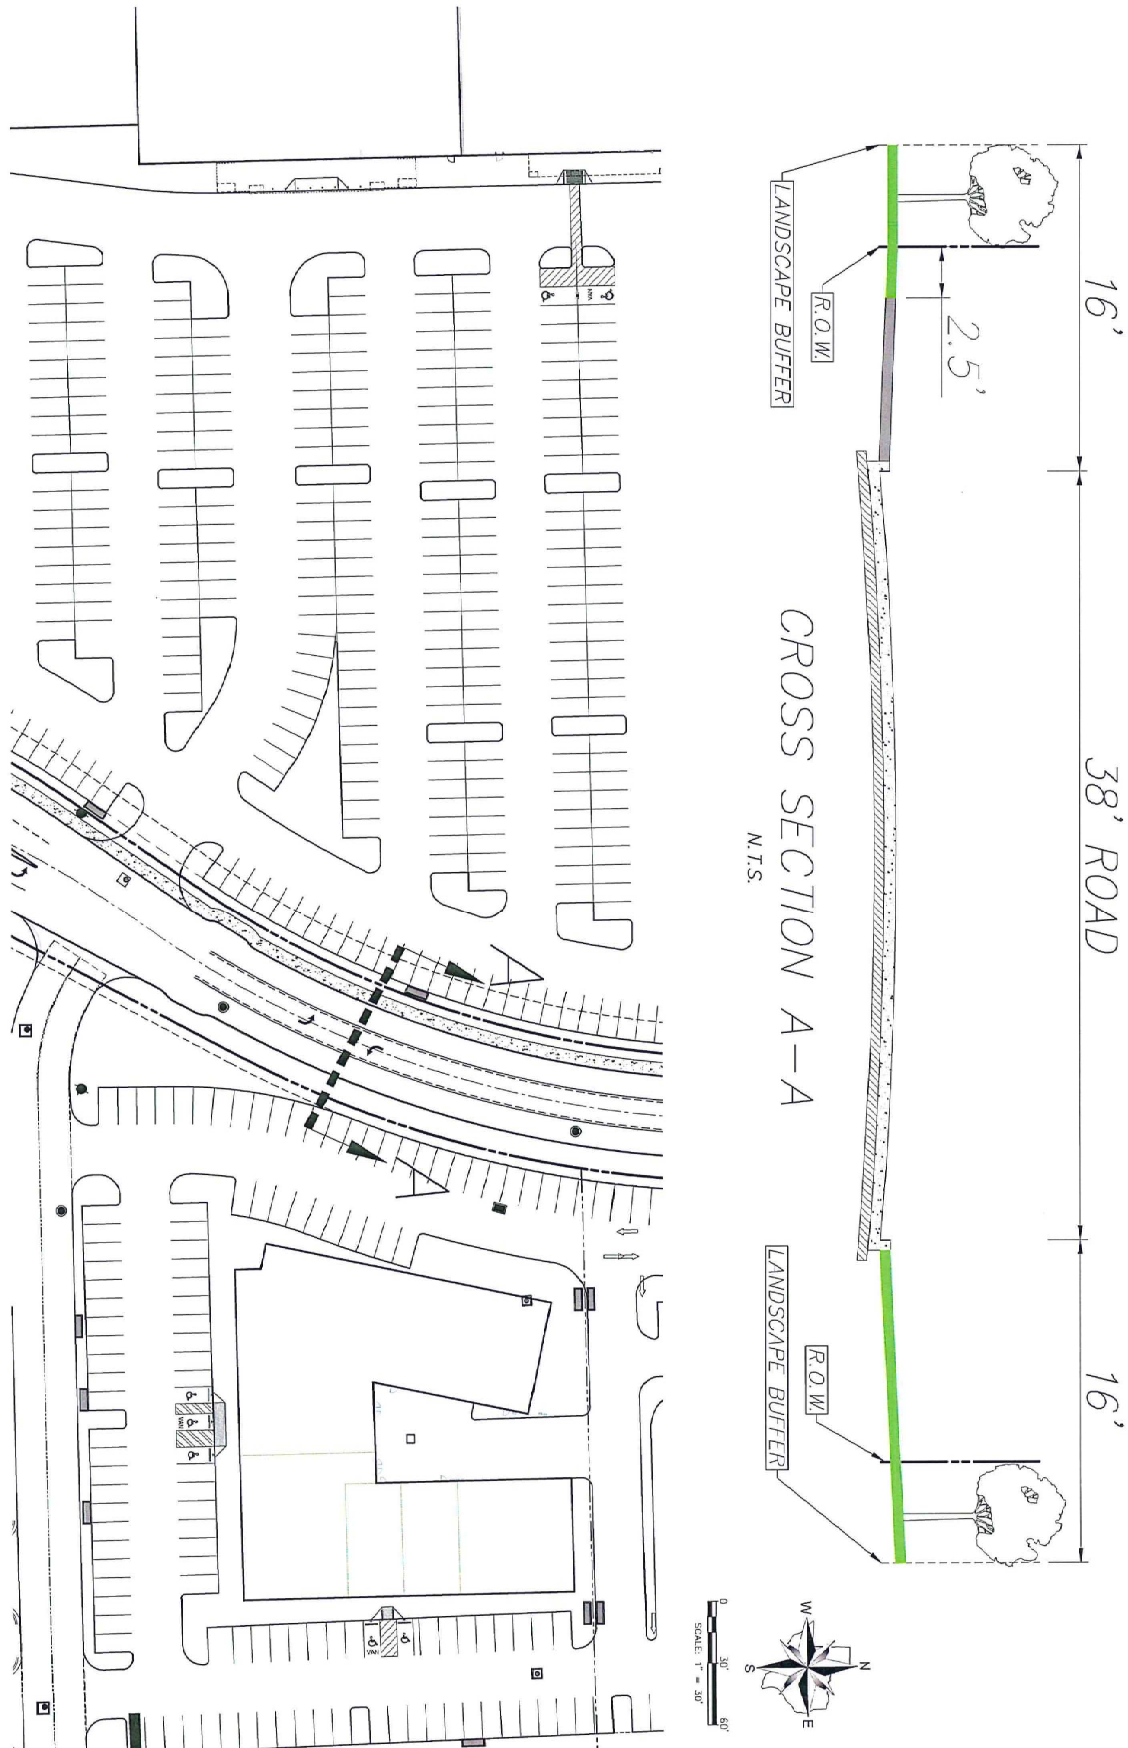


PRELIMINARY - NOT FOR CONSTRUCTION

EPIC TOWNE CROSSING
LANDSCAPE ZONING EXHIBIT C
GRAND PRAIRIE

Winkelmann & Associates, Inc.
CONSULTING CIVIL ENGINEERS • SURVEYORS
3700 HILLTOP DRIVE, SUITE 200
GLENDALE, ILL. 60139
TEL: 630-400-1099
FAX: 630-400-1098
WWW.WINKELMANN-ASSOCIATES.COM
COPYRIGHT © 2017, Winkelmann & Associates, Inc.

No.	DATE	REVISION	APPROVAL



LAST SAVED BY: ABRAMES May 16, 2017

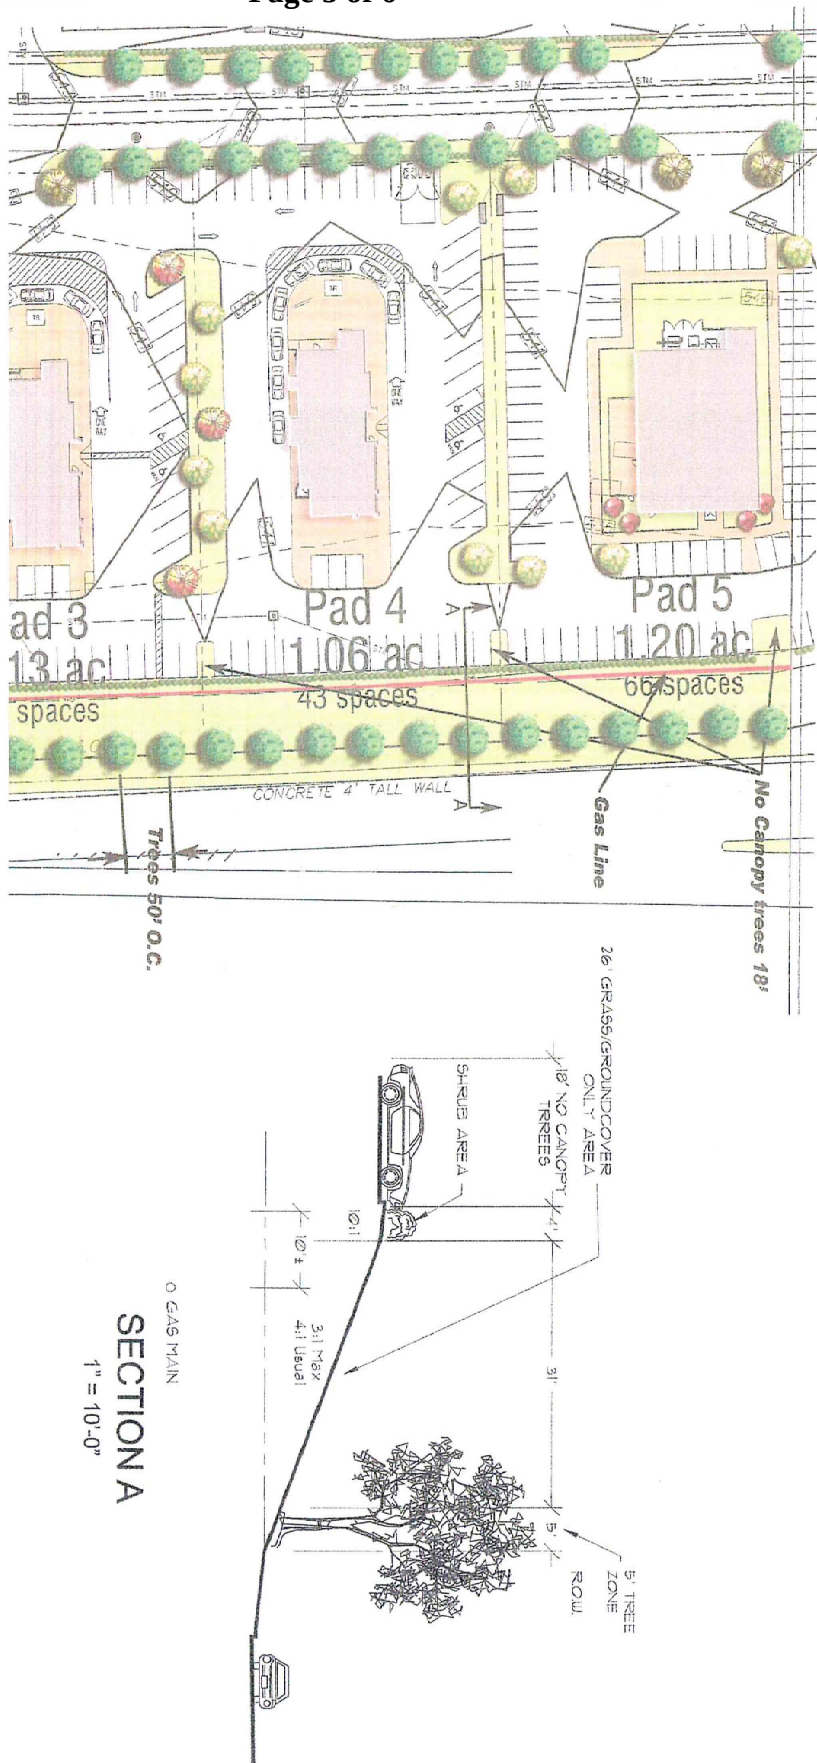

PRELIMINARY — NOT FOR CONSTRUCTION

	EPIC TOWNE CROSSING LANDSCAPE ZONING EXHIBIT D GRAND PRAIRIE		Winkelmann & Associates, Inc. CONSULTING CIVIL ENGINEERS & SURVEYORS 8100 WILKENTZ PLAZA DRIVE, SUITE 200 BLOOMINGTON, IL 61710 Phone: 312-399-1100 Fax: 312-399-1101 E-mail: info@winkelmann.com COPYRIGHT © 2017, Winkelmann & Associates, Inc.	No. _____ DATE _____	REVISION _____ APPROVAL _____	APPROVAL _____
--	---	--	---	---------------------------------	--	-----------------------

0' 50' 100'
Scale
1"=100'

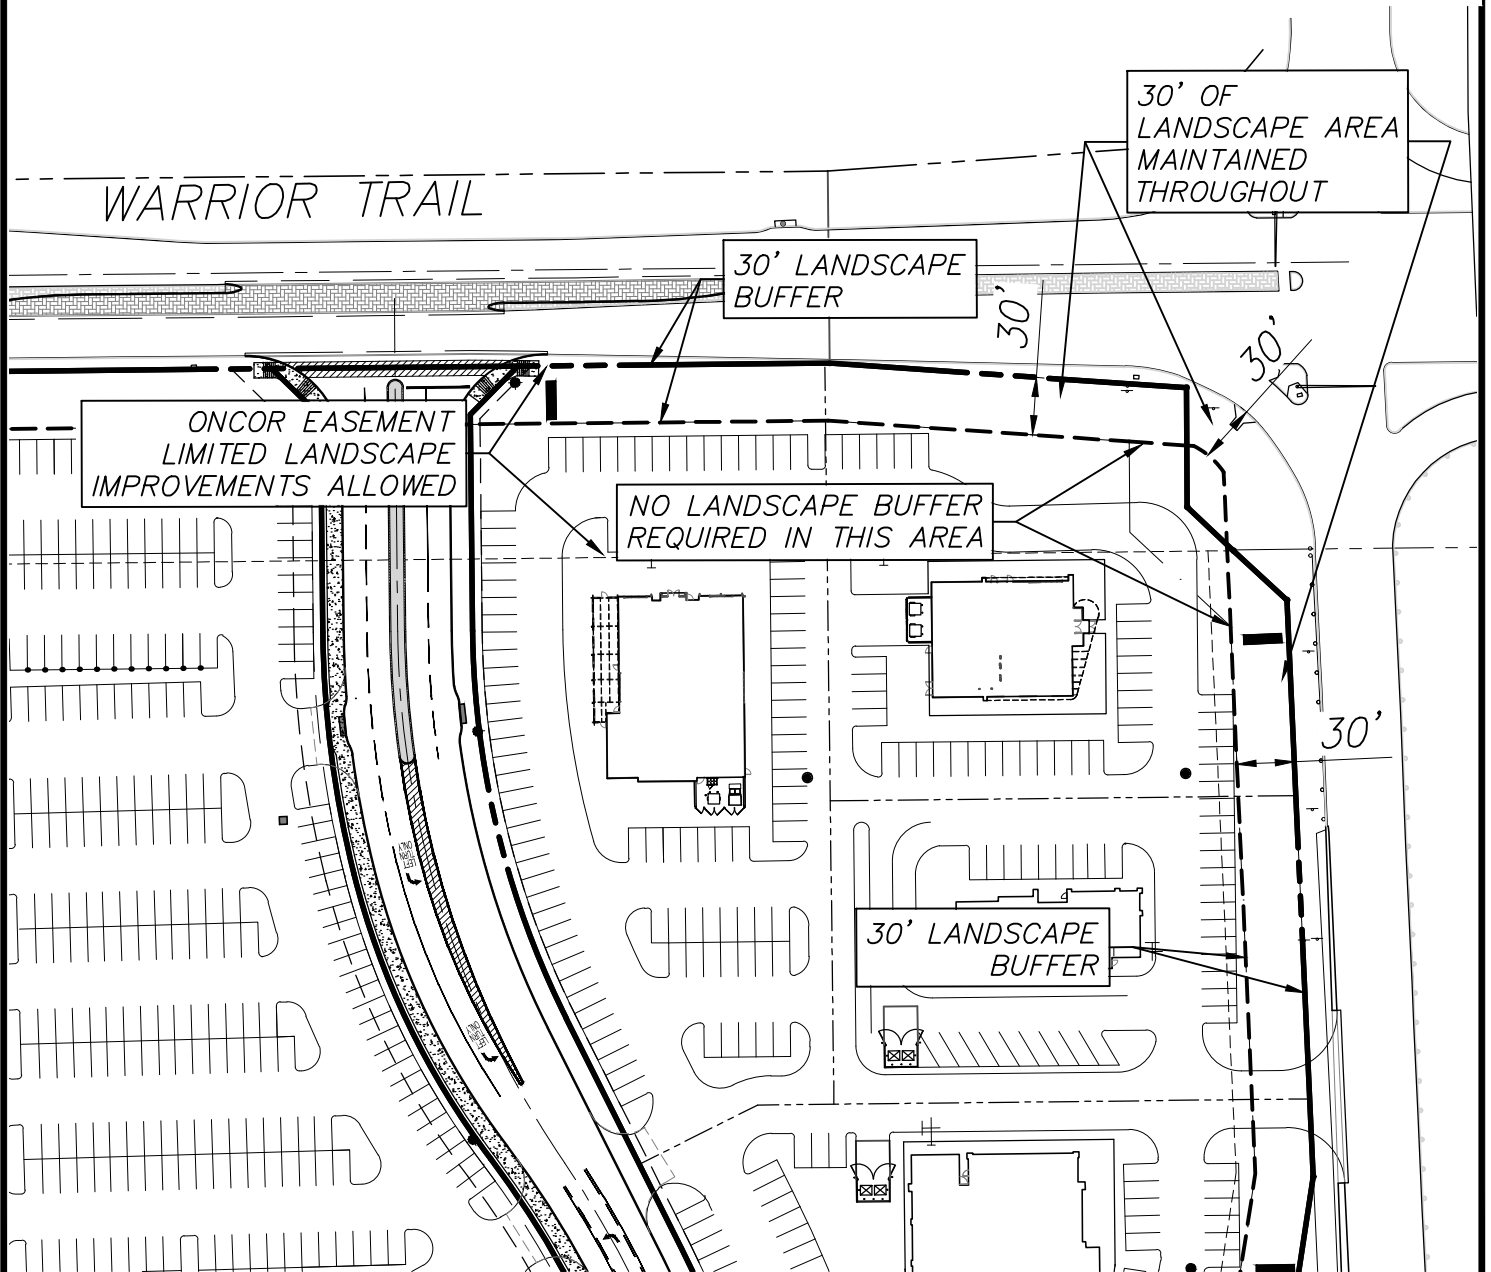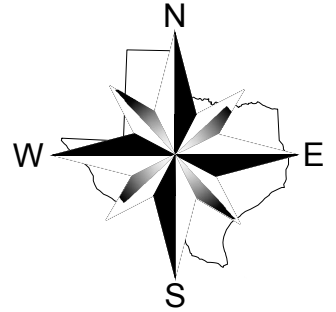

**Winkelmann
& Associates, Inc.**

CONSULTING CIVIL ENGINEERS ■ SURVEYORS
6750 HILLCREST PLAZA DRIVE, SUITE 325 (972) 490-7090
DALLAS, TEXAS 75230 (972) 490-7099 FAX
Texas Engineers Registration No. 852
Firm Registration/license No. 10086600 Expires
12-31-16
COPYRIGHT © 2016, Winkelmann & Associates, Inc.

Date : 05.17.17

Dwg. File : 25948-Landscape Zoning Exhibit

EPIC TOWNE CROSSING
LANDSCAPE ZONING EXHIBIT F
GRAND PRAIRIE