


SITE DATA SUMMARY


1. Handicap parking is provided in accordance with ADA standards.
2. All existing and proposed pavement is concrete.
3. All fire hydrant leads are 8".
4. All parking bays are 5'x18' with 2" curbing.
5. No flood plain exists on the site.

- Fire Lane, Access,
to Utility Enclosure

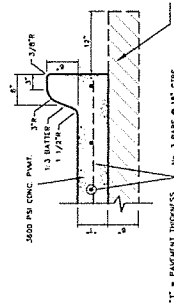

NOTE
REFER TO GEOCHEMICAL EXPLORATION
FOR FILL COMPACTION REQUIREMENTS,
PAYMENT INSTALLATION, AND ALL
CAPTURED OPERATIONS.

CONCRETE PAVEMENT SECTION

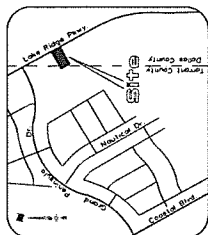

VICINITY MAP

RECEIVED

APR 29 2015

PLAINING DEPARTMENT

SITE PLAN

GRAND PRAIRIE
STATE FARM

BLOCK A. LOT 2A

0.920 Acres Situated In The

ESTES SURVEY ~ ABSTRACT 1707
DALLAS COUNTY, TEXAS

BALIS ESTES SURVEY ~ ABSTRACT 483
G.A. BOWMAN SURVEY ~ ABSTRACT 1982

TARRANT COUNTY, TEXAS

CITY OF GRAND PRAIRIE, TEXAS


Oxford Memory Care GP, Ltd.
16800 Westgrove Drive, Suite 100

Addison, Texas 75001
Telephone 214-265-8888


Engineer

RLK Engineering, Inc.

Texas Registration No. 579
111 West Main Street

Allen, Texas 75013
Telephone 972 359-1733

April 28, 2015

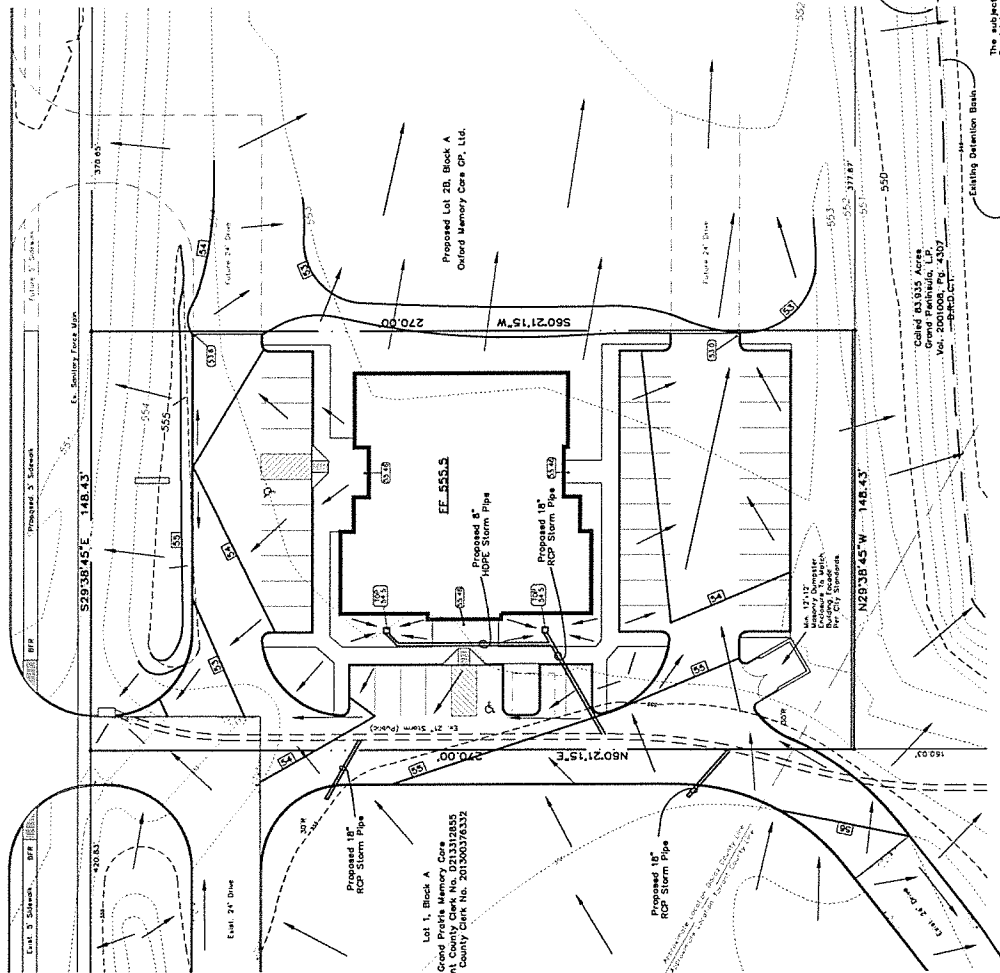[illegible]


RECEIVED

APR 29 2015

Drainage and Detention Statement

PLANNING DEPARTMENT

The subject property is not located within the 100-year floodplain per Firm Panel #48113C0555K dated 7-7-2014.

WILK ENGINEERING

ARK ENGINEERING, INC.
111 West Main
Allen, Texas 75013
(972) 350-1733 OH
(972) 350-1833 Fax

PRELIMINARY NOT FOR CONSTRUCTION

PRELIMINARY GRADING AND DRAINAGE PLAN

GRAND PRAIRIE STATE FARM

CITY FILE NO. S150503

[illegible]

REVISION	DATE	DESCRIPTION

NOTE: Prior to beginning any construction or construction taking, it shall be the Contractor's responsibility to contact the civil engineer to insure that all parties are in possession of the most current set of construction documents.

NOTE:


RECEIVED

STONE - BLANCO CHOPPED BY ROCK MATERIALS

BRICK - BLEND OF ACME
CINAMON BROWN
MUSHROOM BROWN
WEATHERWOOD GRAY

CAST STONE - REGAL CREST STONE WHITE

PAINT - SW 2860 SAGE
SW 2820 DOWNING EARTH

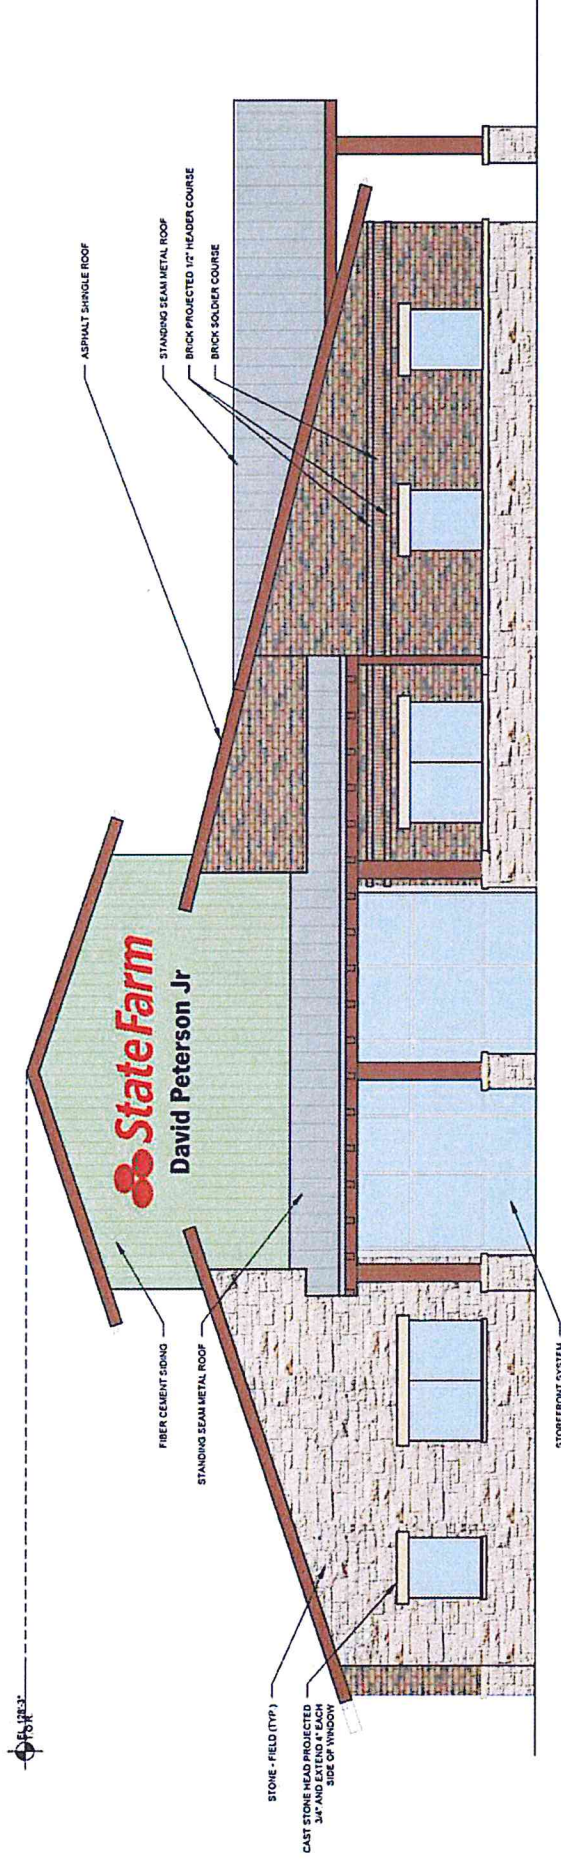

Grand Prairie State Farm

SOS RETAIL SERVICES
RECEIVED



APR 29 2015

04.23.15

PLANNING DEPARTMENT

[illegible][illegible][illegible]

PLANT SPACING PLAN (TRIANGULAR)

NOT TO SCALE


SHRUB PLANTING DETAIL (TYPICAL)



