


Exhibit C - Site Plan

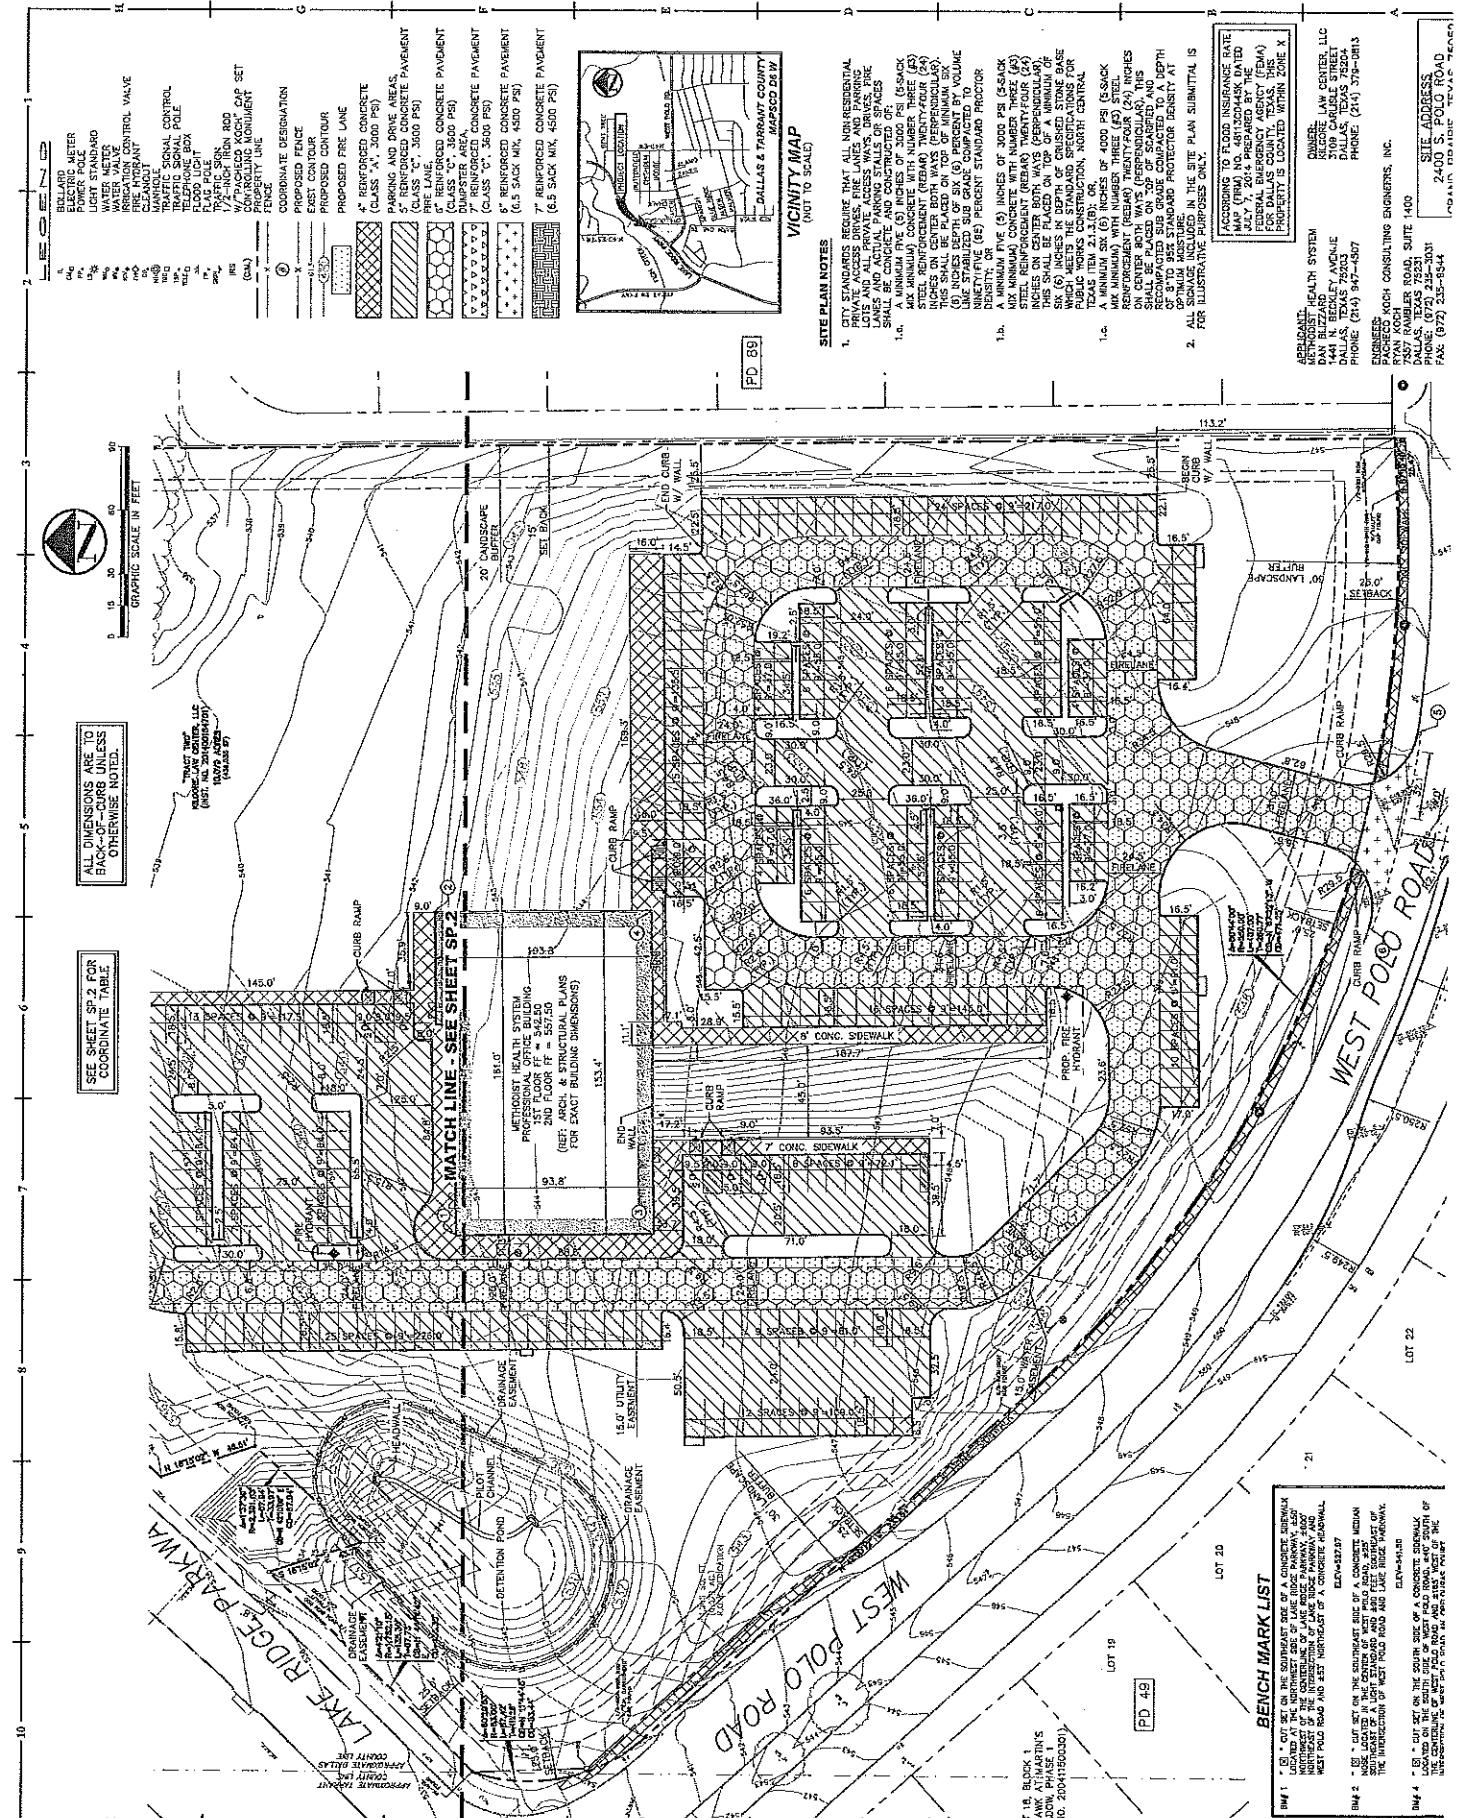

Planning Department

Received

