

E:\CraigDesignGroup\inc\CDG Projects 2015\151005-USA-Lakeway Estates-GrandPrairie\CAD base\Civil\151005-USA-Lakeway Estates-GrandPrairie 11-18-15.dwg, 11/18/2015 5:30:24 PM, ARCH expand D (24.00 x 36.00 inches)

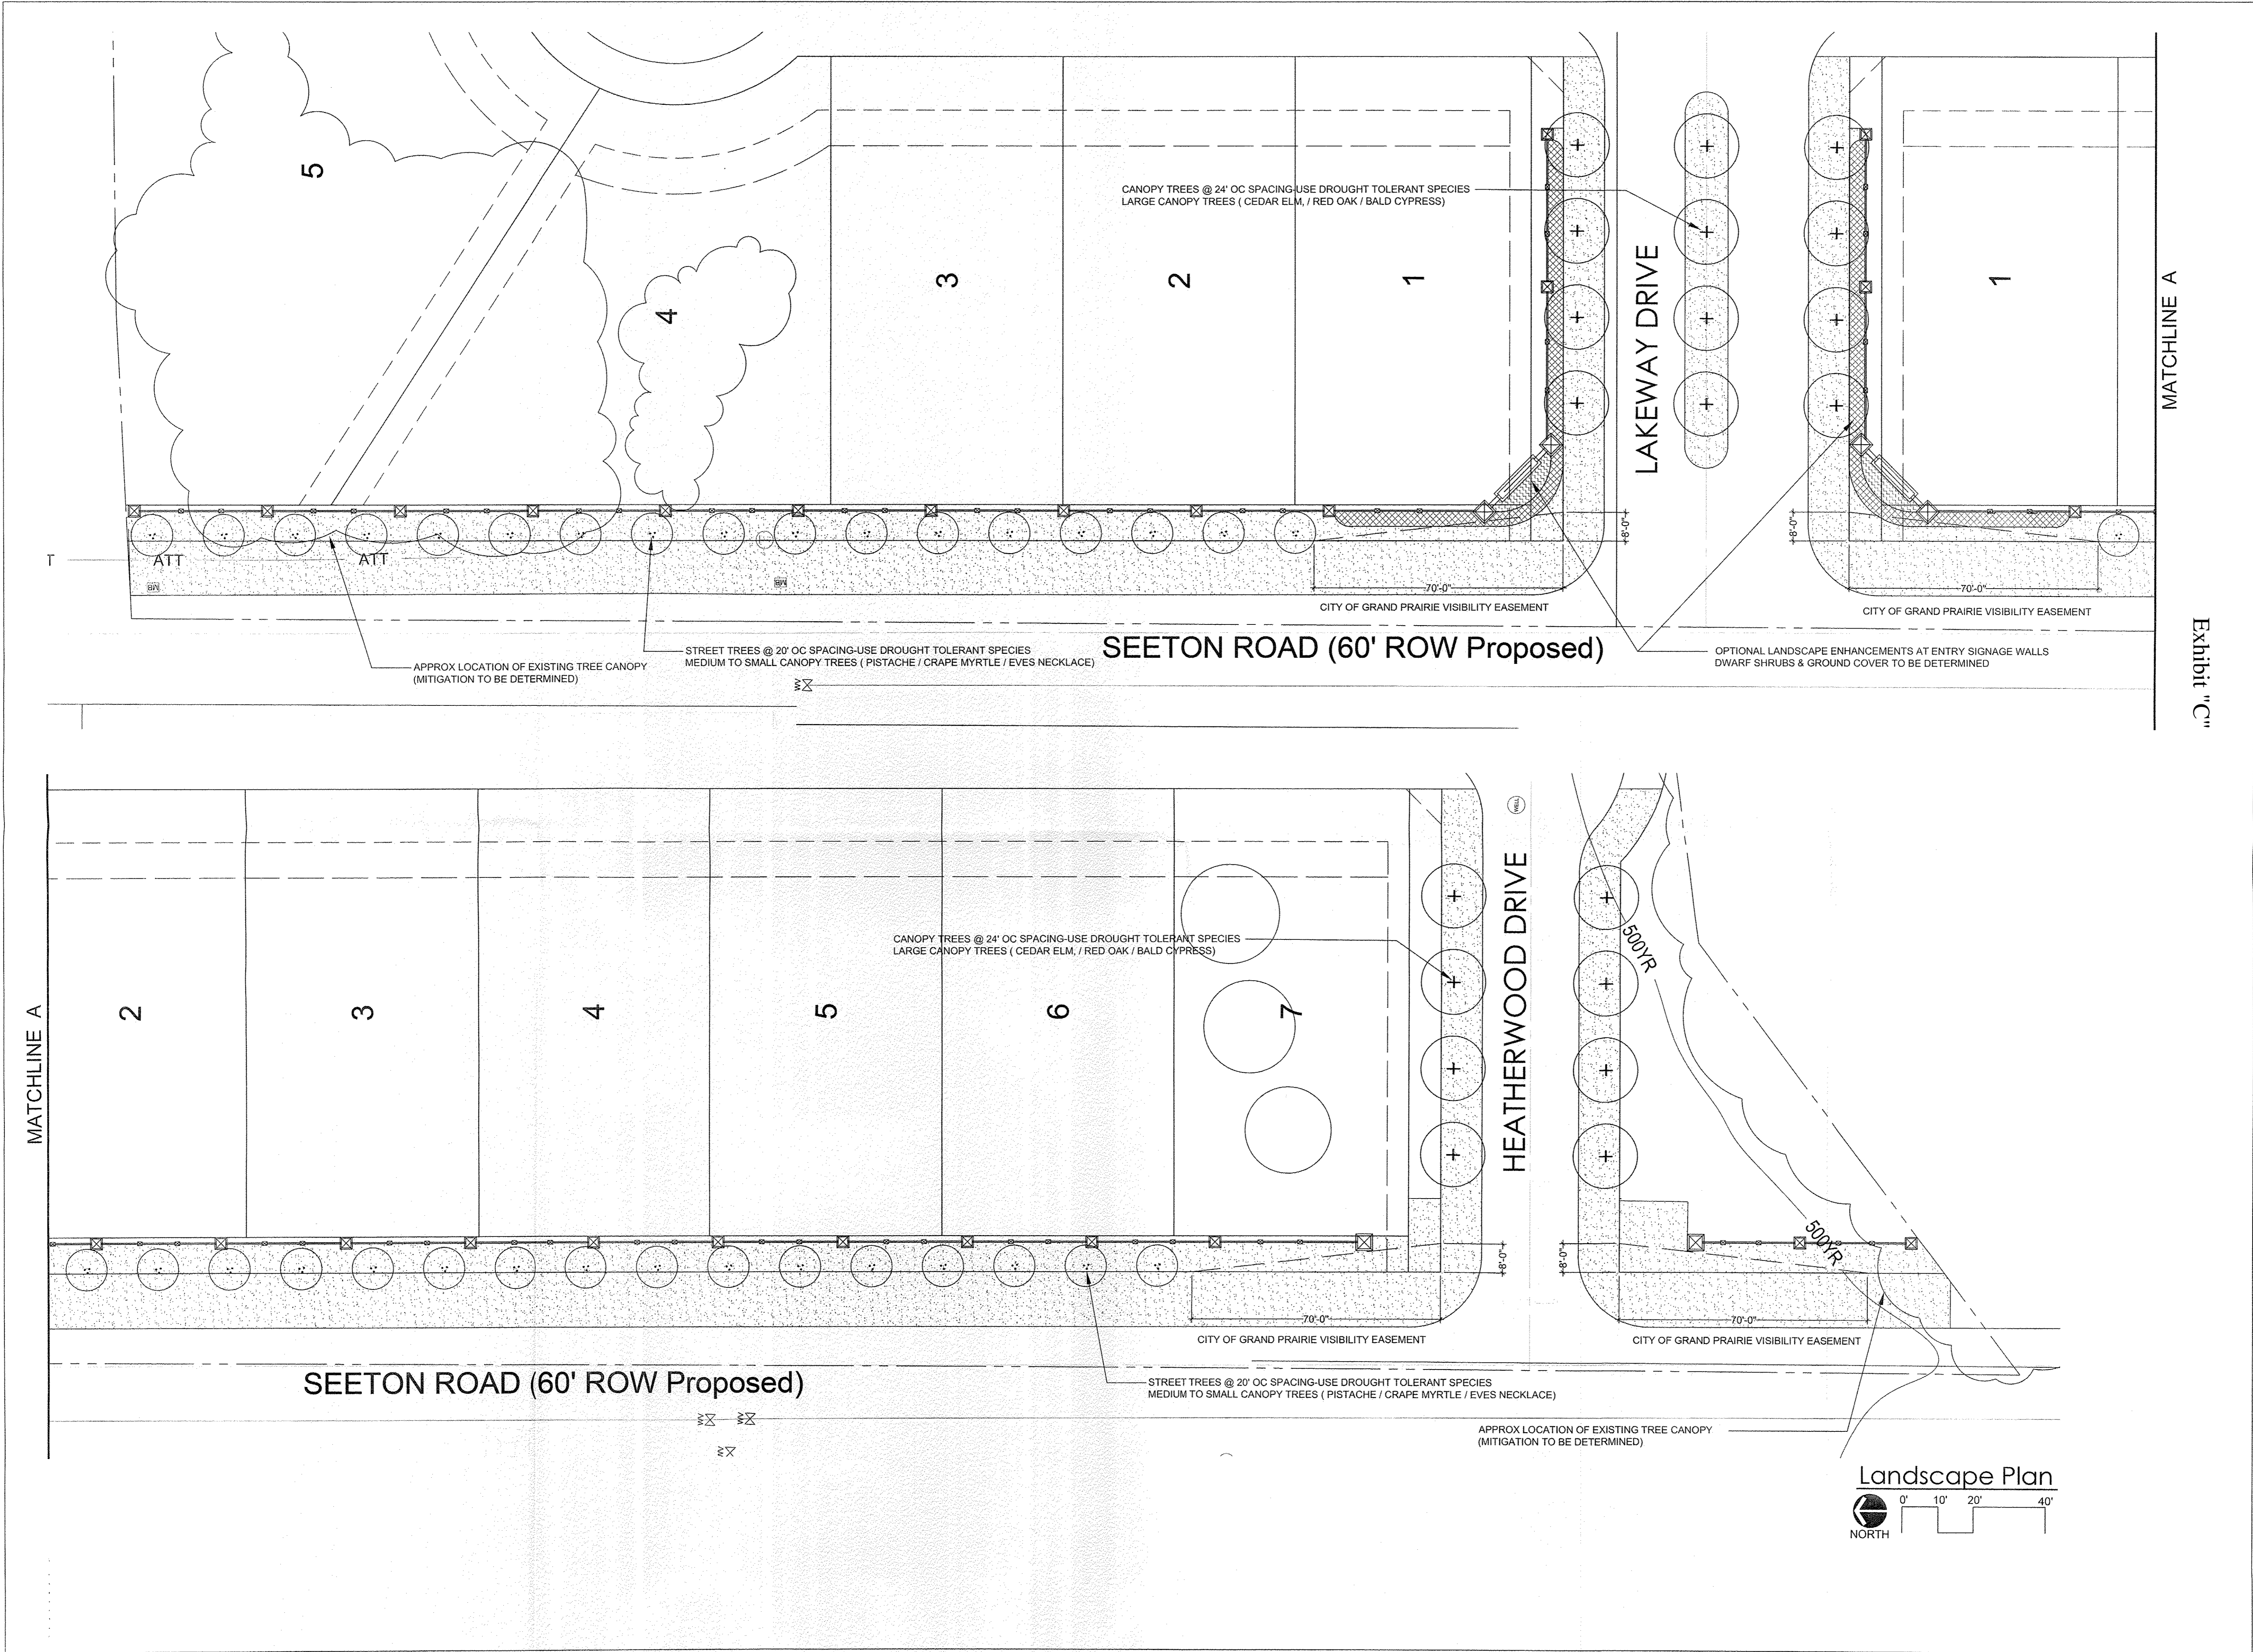


Exhibit "C"