


[illegible]

Location	Detail
car parking and drive	5" thick, 2,000 psi reinforced concrete pavement with #3 bars 18" o.c.w. over 8" time treated subgrade
to lawn	7" thick, 2,000 psi reinforced concrete pavement with #3 bars 18" o.c.w. over 8" time treated subgrade
truck court	6" thick, 2,000 psi reinforced concrete pavement with #3 bars 18" o.c.w. over 8" time treated subgrade

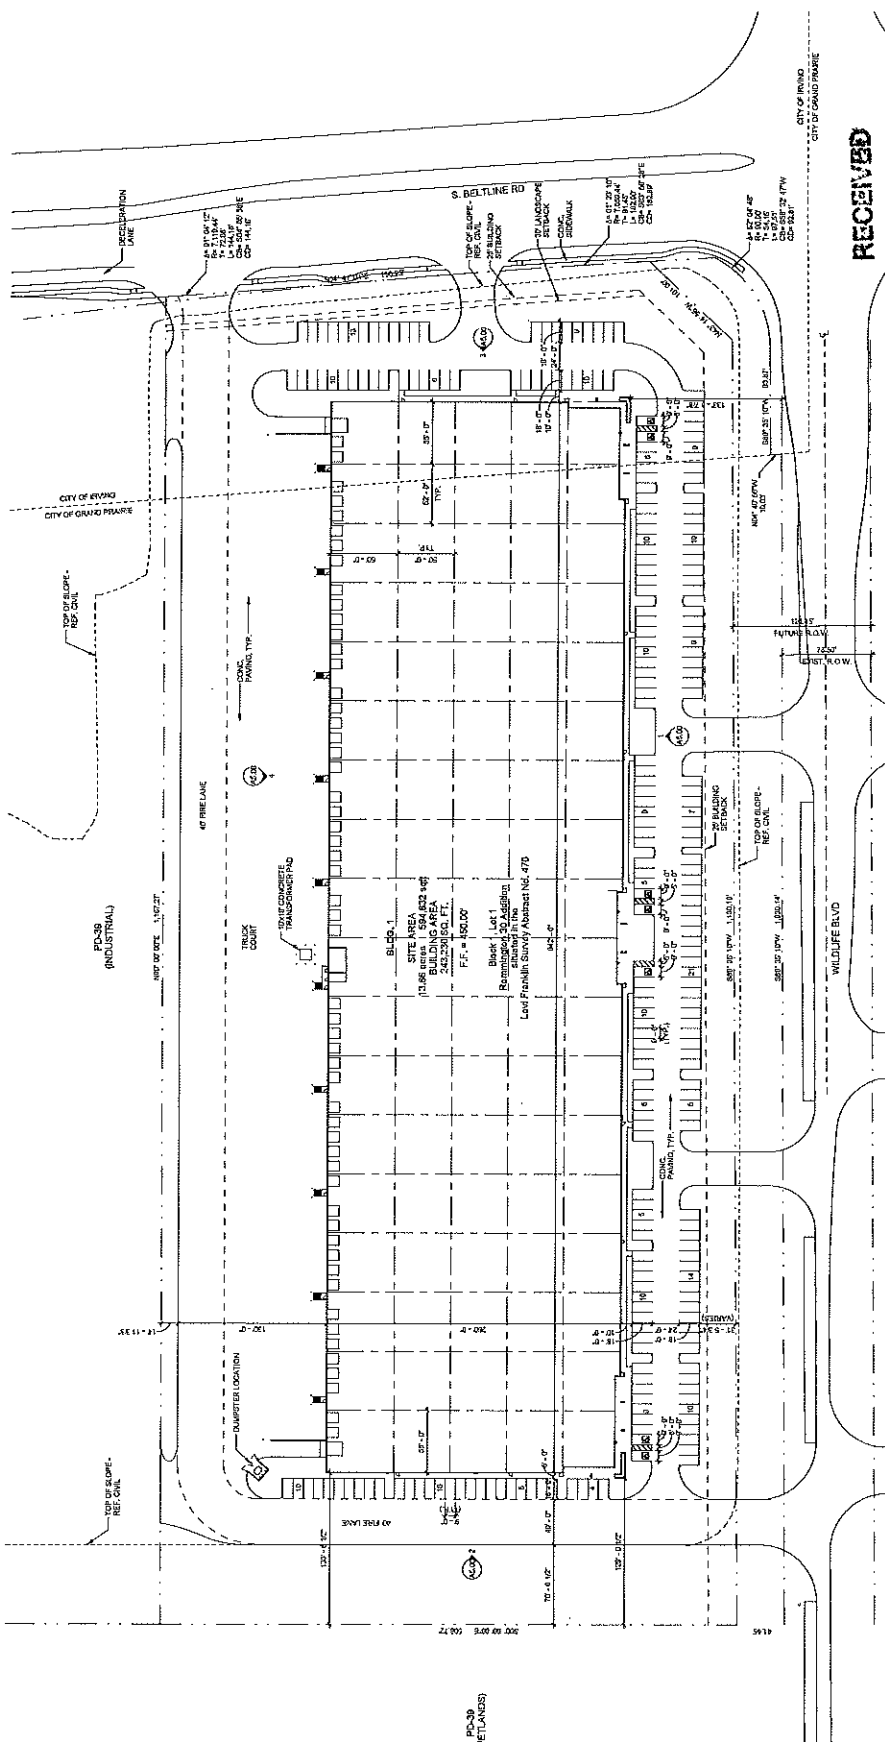

DECLASSIFIED

AUG 26 2015

Info: The subject property is located within the 00 year floodplain per firm panels #48113C0265J and 48113C0315J, dated August 23, 2001.

1 SITE PLAN