

LOCATION MAP
(NOT TO SCALE)

GRAPHIC SCALE
1 inch = 100 ft.

NOTE:
CASE #P151101
FINAL PLAT

LA JOLLA
PHASE 1

BEING 47.305 ACRES, OUT OF
A PART OF THE
B.B. & C.R.R. CO. SURVEY, ABSTRACT NO. 99 (TARRANT),
B.B. & C.R.R. CO. SURVEY, ABSTRACT NO. 1700 (DALLAS),
AND A PART OF THE
JAMES ESTES SURVEY, ABSTRACT NO. 408 (TARRANT),
DALLAS COUNTY, TEXAS AND
TARRANT COUNTY, TEXAS


OWNER
FIRST TEXAS HOMES, INC.
200 Crescent Court
Dallas, Texas 75201
(214) 913-3400

SURVEYOR/ENGINEER
JBI PARTNERS, INC.
(972) 248-7675

REMOVED: OCTOBER 21, 2015
SUBMITTED: SEPTEMBER 22, 2015
SHEET 1 of 2

EXHIBIT 'B'

EXISTING DRAINAGE
EASEMENT INSTRUMENT
NO. D206010173 TO BE
ABANDONED

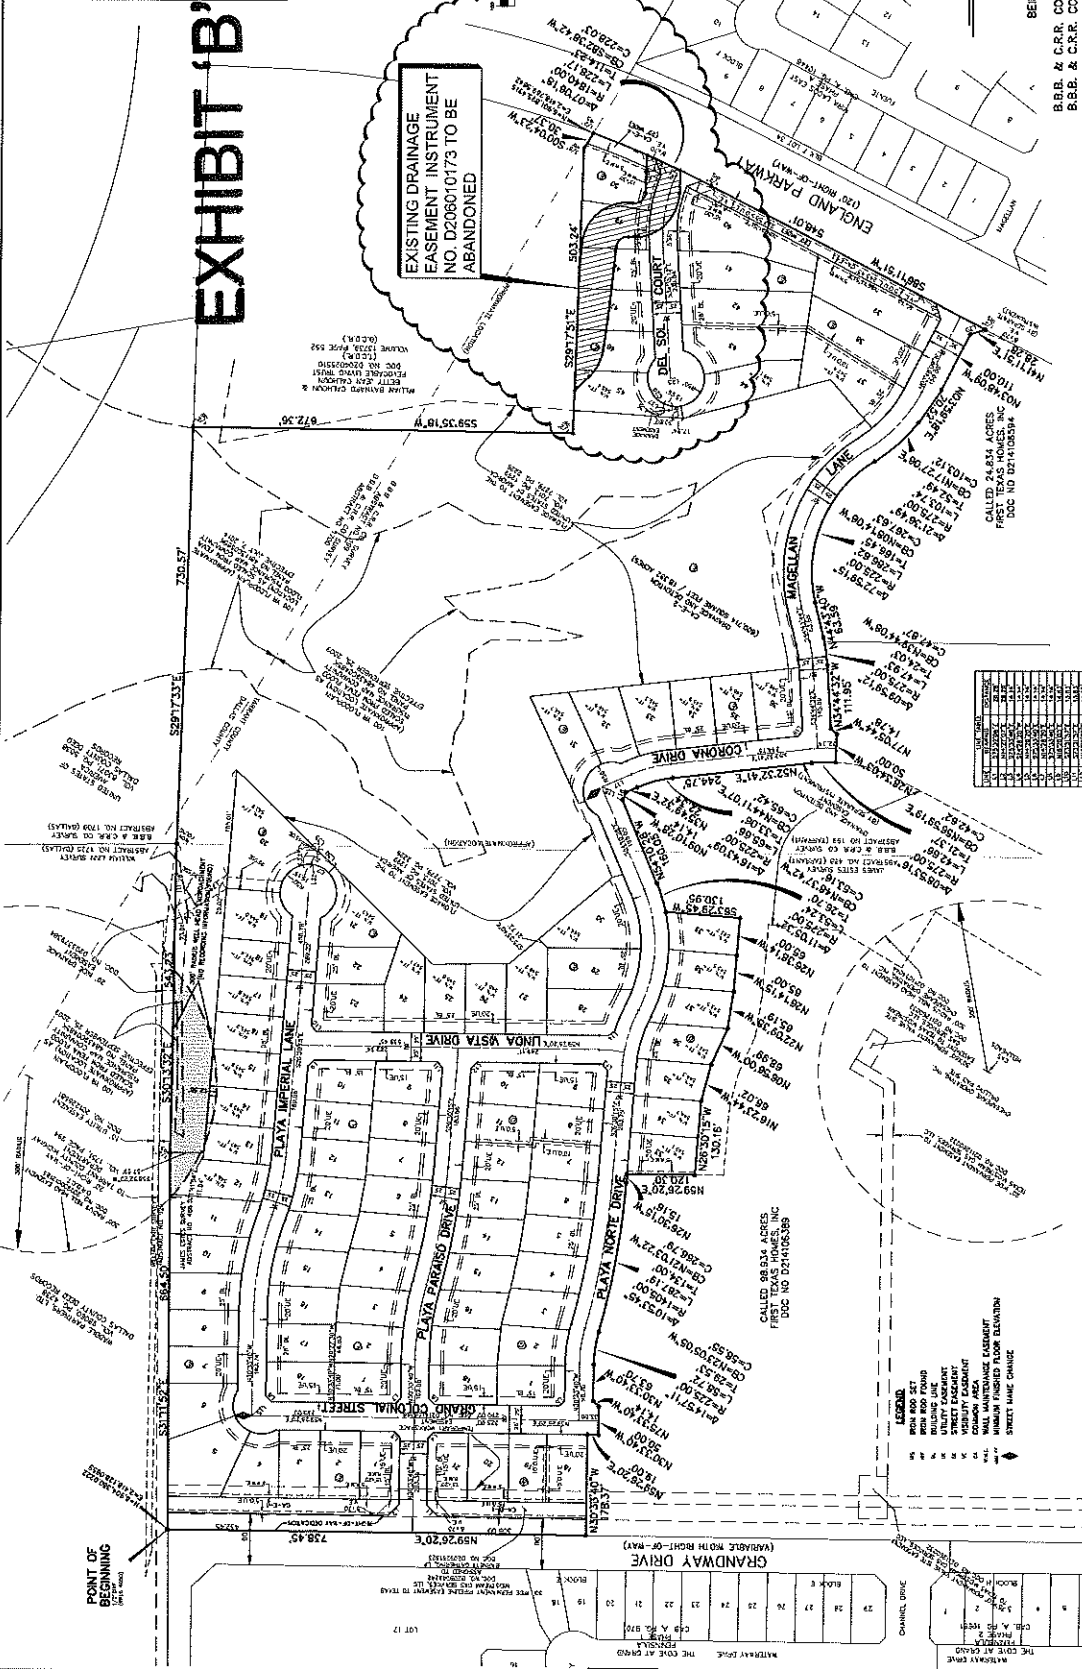

