


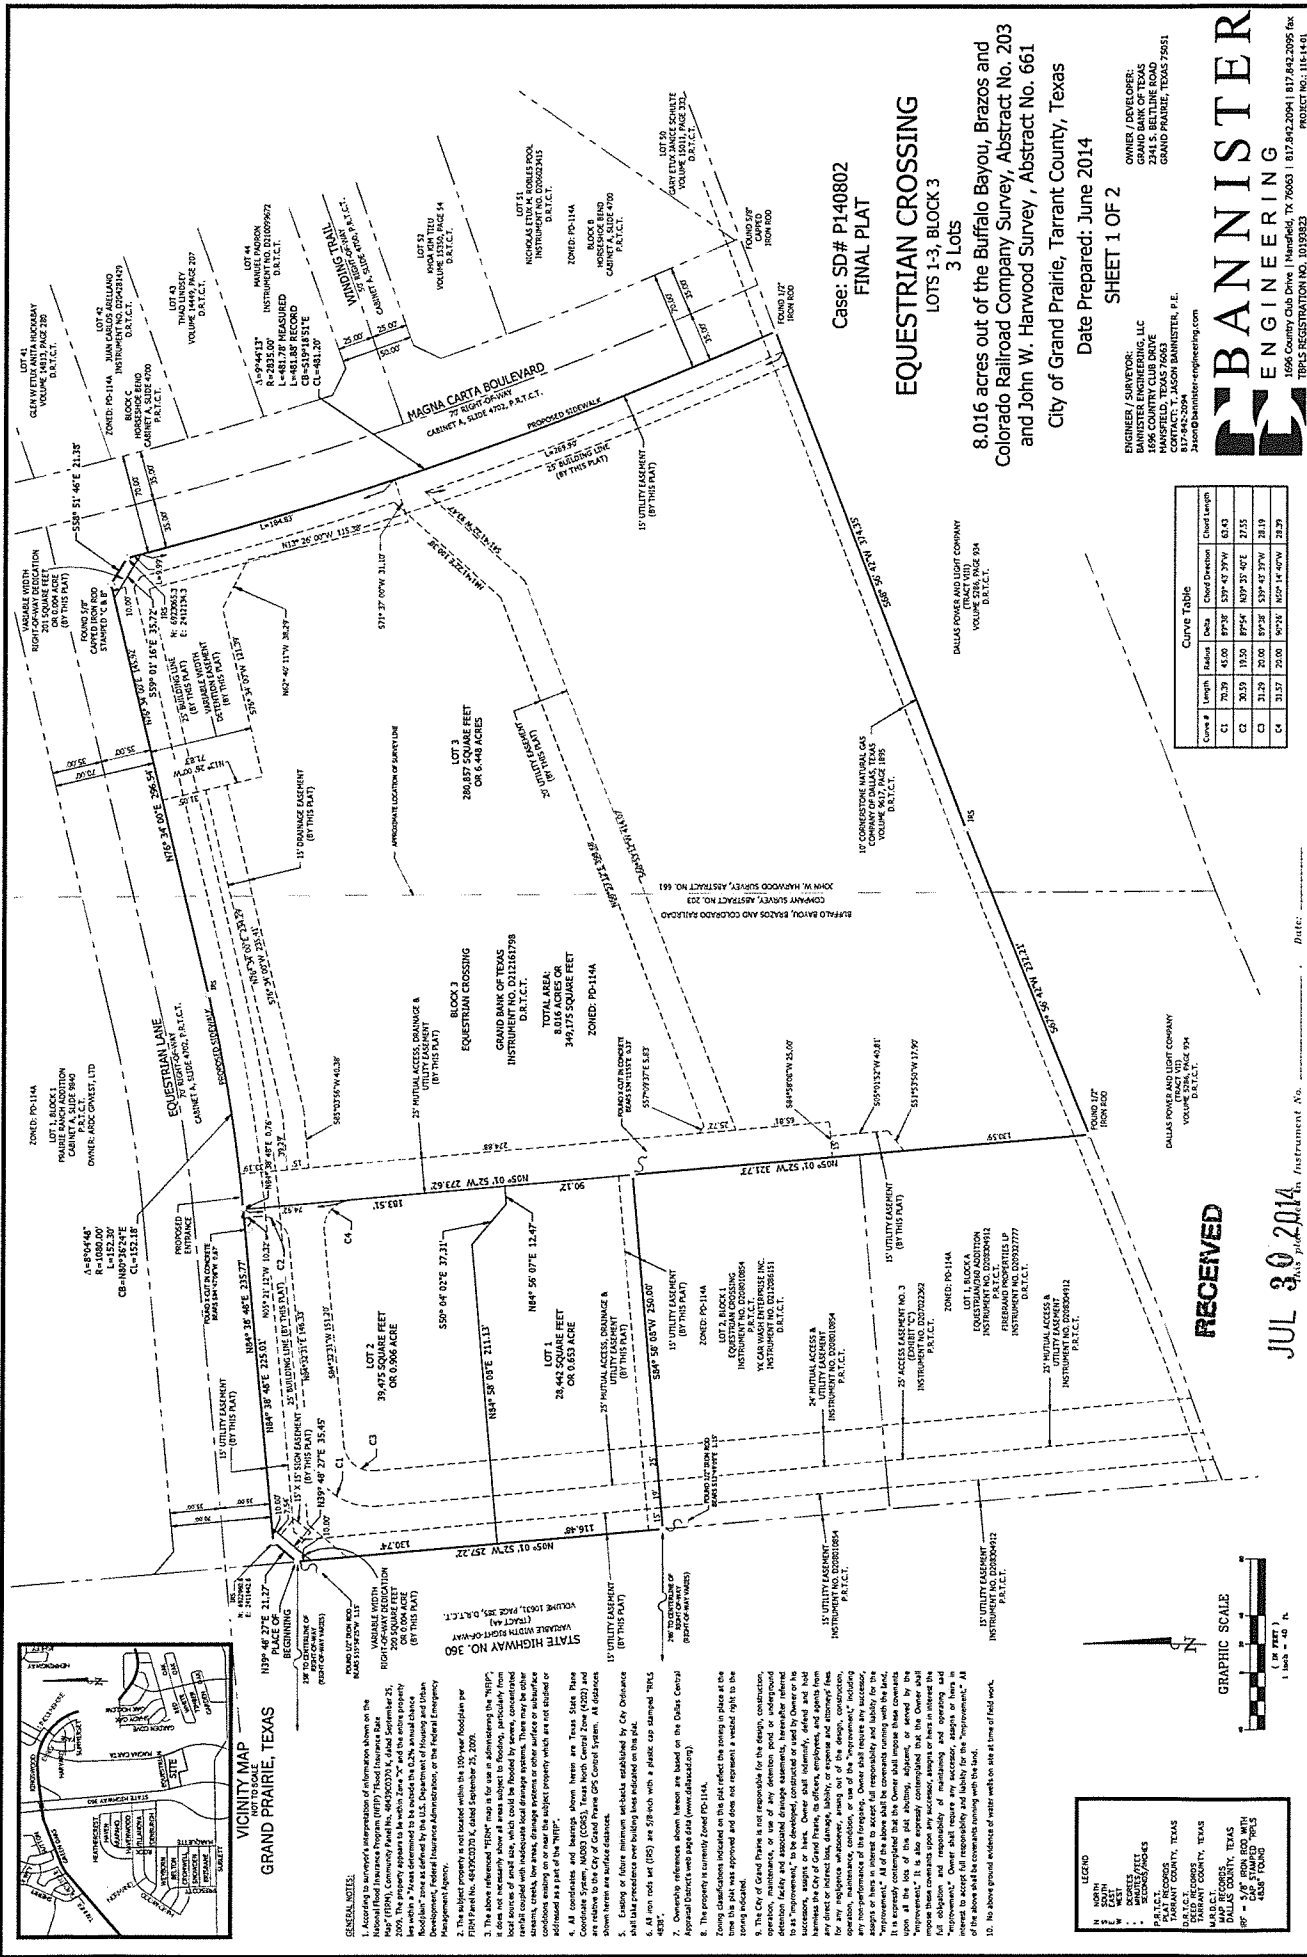



Curve Table				
Curve #	Length	Radius	Delta	Chord Length

RECEIVED

JUL 30 2014

FILED IN Instrument No.

PLANNING DEPARTMENT

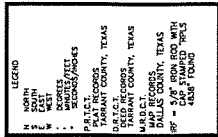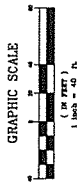

Case: SD# P140802
FINAL PLAT

EQUESTRIAN CROSSING
LOTS 1-3, BLOCK 3
3 LOTS

8.016 acres out of the Buffalo Bayou, Brazos and
Colorado Railroad Company Survey, Abstract No. 203
and John W. Harwood Survey, Abstract No. 661
City of Grand Prairie, Tarrant County, Texas

Date Prepared: June 2014
SHEET 1 OF 2

ENGINEER / SURVEYOR:
BANNISTER ENGINEERING, LLC
1696 COUNTRY CLUB DRIVE

BANNISTER
ENGINEERING

GENERAL NOTES

