


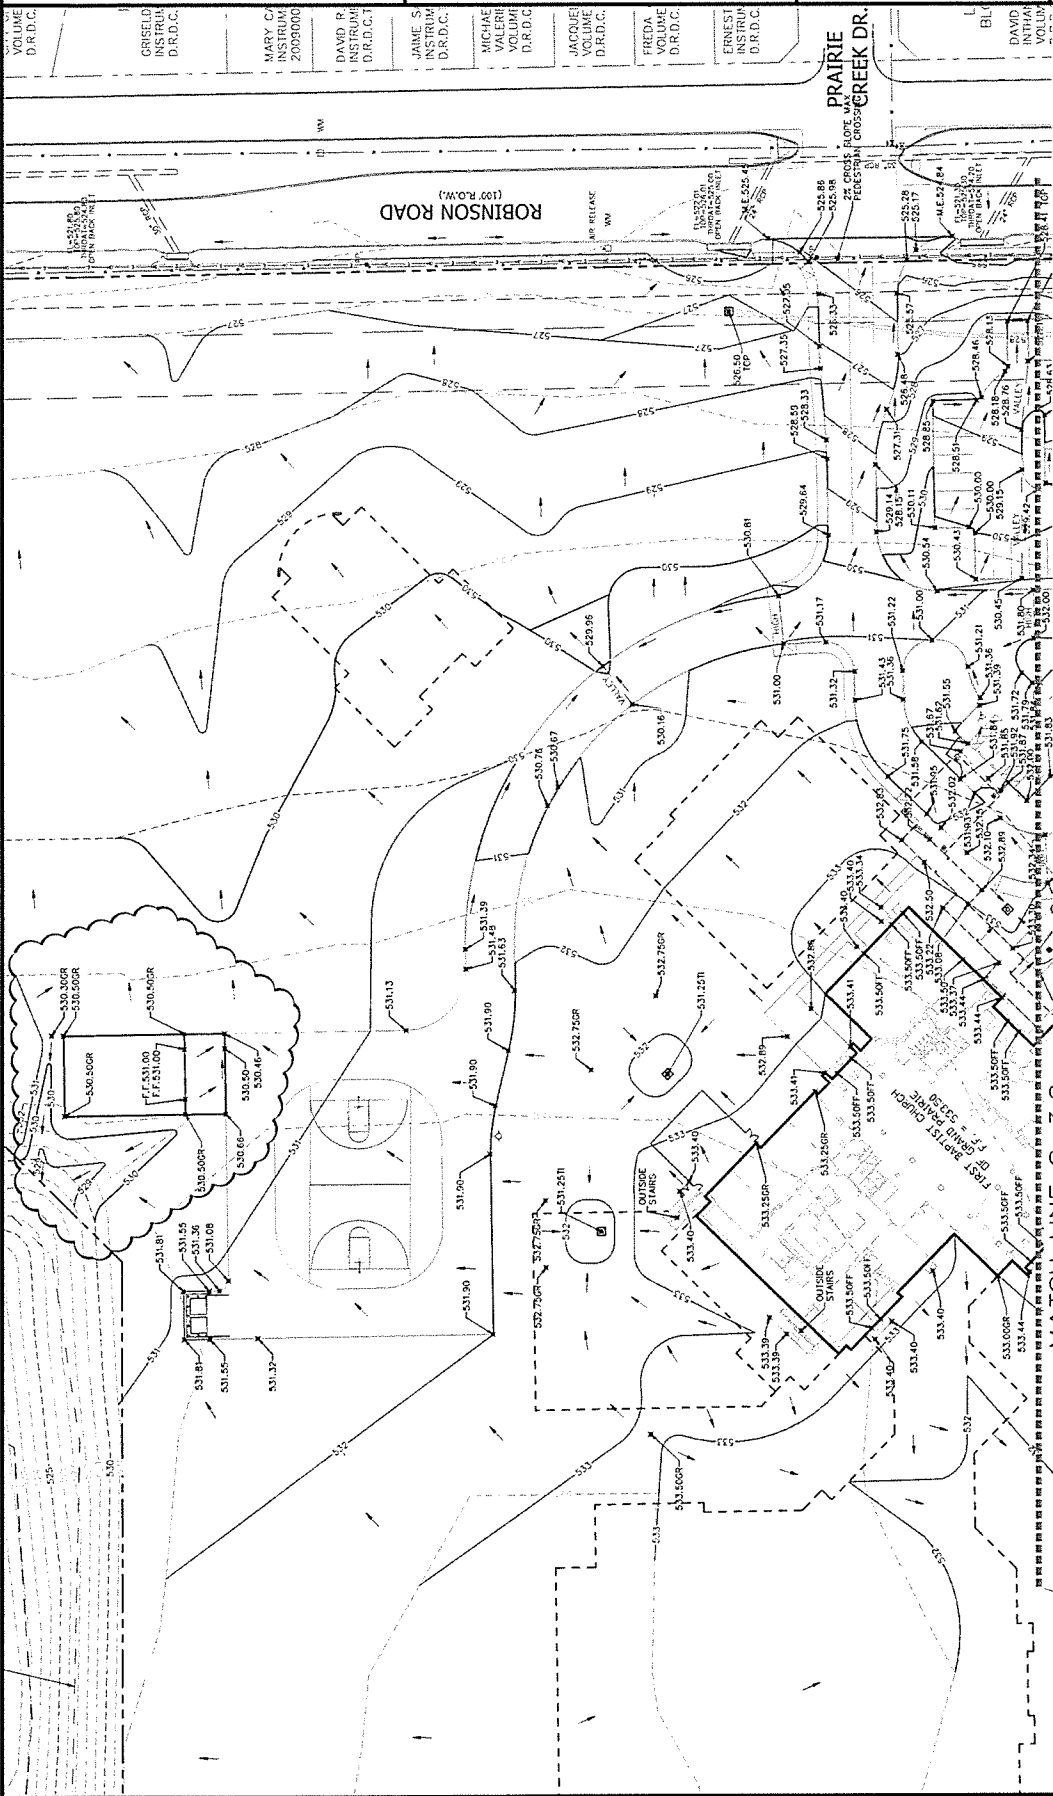

GRADING NOTES

2. ALL SPOT ELEVATIONS ARE TO TOP OF CURB OR FINISH GRADE, UNLESS OTHERWISE NOTED.
3. REFER TO SHEET C-4.1 FOR ADDITIONAL NOTES.
4. CONSTRUCTION TO MAINTAIN A MINIMUM 4% GRADE OF 10% MINIMUM DRAINAGE.

GRADING LEGEND

EXISTING CONTOUR	PROPOSED CONTOUR
EXISTING ELEVATION	PROPOSED ELEVATION
EXISTING GRADE	PROPOSED GRADE
EXISTING FLOOD FLOOD	PROPOSED FLOOD FLOOD
EXISTING TOP OF RAIL	PROPOSED TOP OF RAIL

GRAPHIC SCALE

1 inch = 20 feet


