


PRELIMINARY FOR REVIEW ONLY
 THESE DRAWINGS ARE NOT TO BE USED FOR CONSTRUCTION OR ANY OTHER PURPOSES WITHOUT THE WRITTEN APPROVAL OF THE ARCHITECT. NO PART OF THESE DRAWINGS IS TO BE REPRODUCED OR TRANSMITTED IN ANY FORM OR BY ANY MEANS, ELECTRONIC OR MECHANICAL, INCLUDING PHOTOCOPYING, RECORDING, OR BY ANY INFORMATION STORAGE AND RETRIEVAL SYSTEM, WITHOUT THE WRITTEN PERMISSION OF THE ARCHITECT.

PROJECT: AUTO RECYCLERS
LOCATION: 4125 JEFFERSON ST. (35.623 ACRES)
CITY: GRAND PRAIRIE, DALLAS COUNTY, TEXAS
FLOOR PLAN BUILDING "A" (SUP APPLICATION)

DATE: 08/26/2015
BY: [Signature]
CHECKED BY: [Signature]
APPROVED BY: [Signature]

EXHIBIT "F"
260004

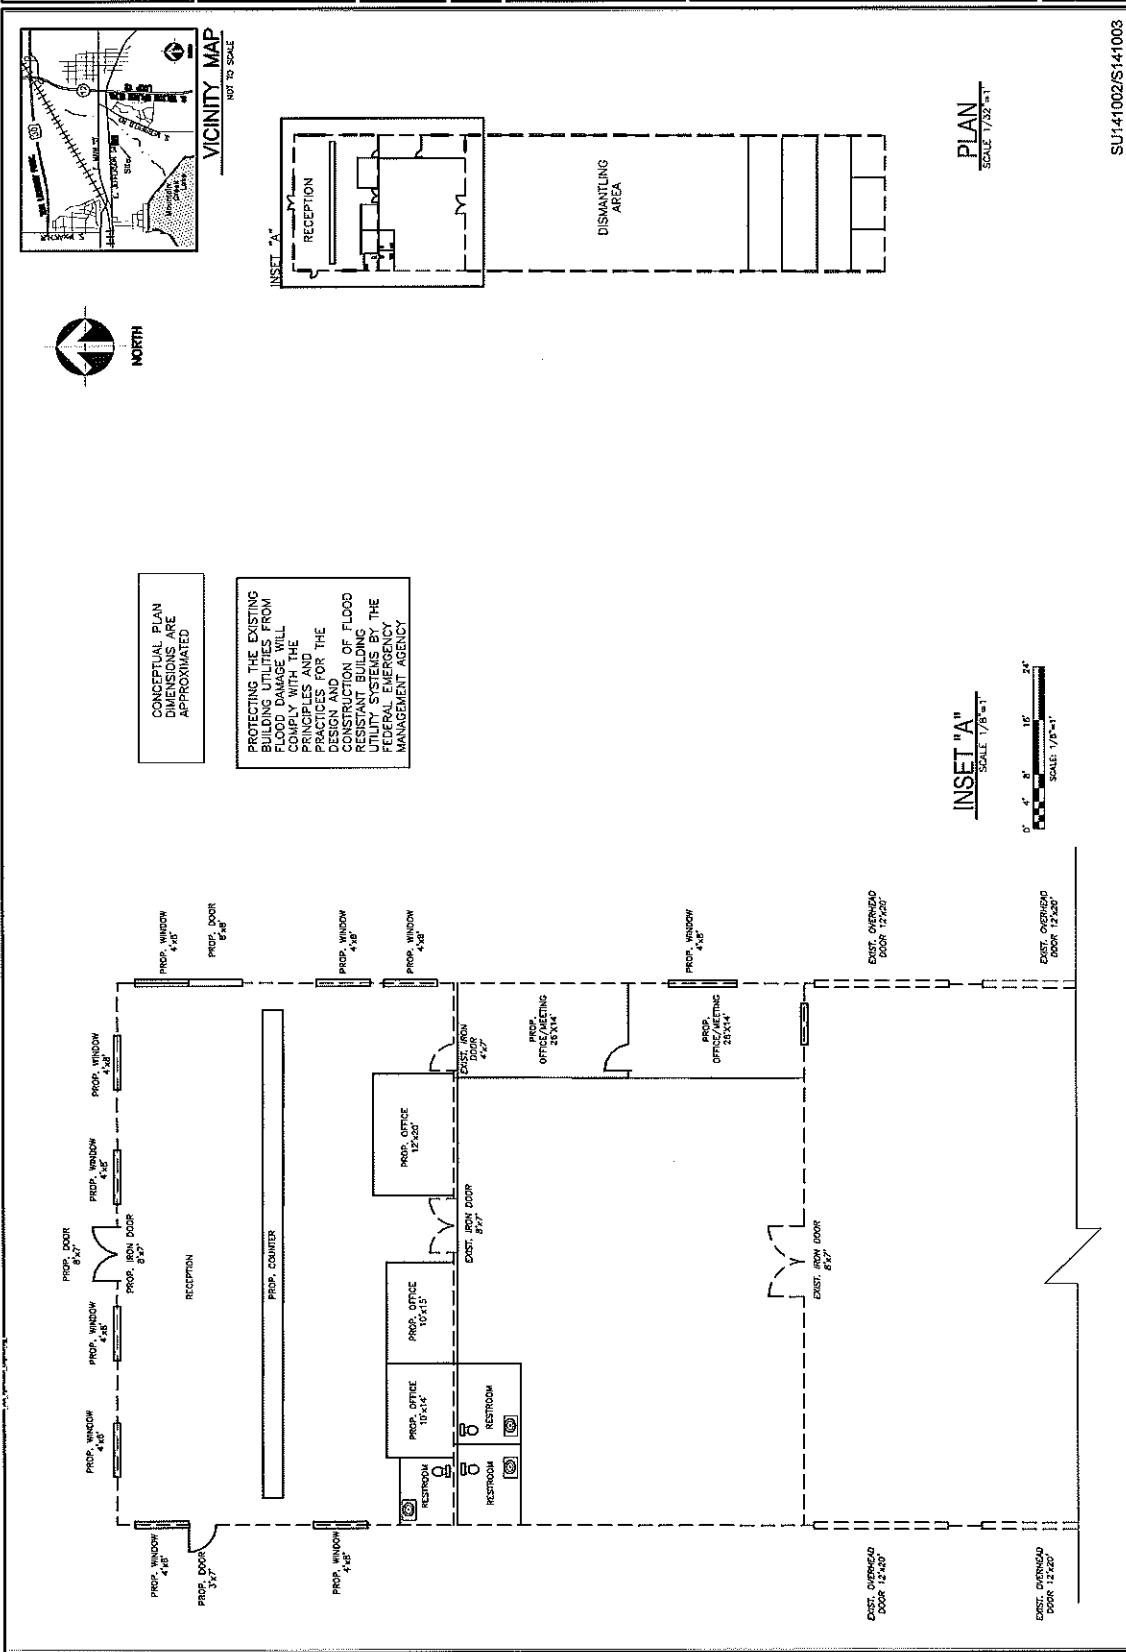

RECEIVED

AUG 26 2015

PLANNING DEPARTMENT