


SITE DATA		LOT 1, BLOCK A	
Exp. Zoning:	PD-Mkt, GR		
Proposed Use:	Office Bldg		

All dimensions are to back of curb or edge of building unless otherwise

Notes:

1. Handicap Parking Is Provided In Accordance w/ ADA Standards.
2. No Floodplain Exists On The Site According To Flood Insurance Rate Map (Firm) No. 4813C0435, Dated July 7, 2014 Prepared by the Federal Emergency Management Agency (FEMA) for Dallas County, Texas.
3. Site Plan Is For Informational Purposes Only. It Is Not A Construction Document.

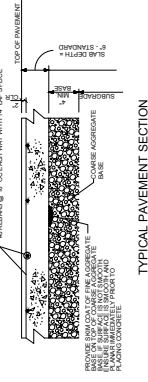

TYPICAL PAVEMENT SECTION

LEGEND

Phone, Access & Utility Easement
 Existing Contour
 Proposed Contour
 Proposed Contour
 Landscape Area
 Existing Power Pole
 Barrier Free Ramp
 Existing Fire Hydrant

Case No. SU170803/S170802
SUP SITE PLAN


RACETRAC EPIC WEST


LOT 1, BLOCK A - 2.873 Acres
C. BABCOCK SURVEY ~ ABST. 59
OF GRAND PRairie DAILY CO.

C. BABCOCK SURVEY ~ ABST. 59
IN THE CITY OF GRAND PRAIRIE, DALLAS COUNTY, TEXAS


OWNER	APPLICANT	ENGINEER/SURVEYOR
Epac West Towne Crossing, LP 1600 Westway Drive, Suite 300 Dallas, Texas 75248 Telephone: (972) 739-4884 Contact: Mark Davis	Bacifix Petroleum, Inc. 3225 Cammerford Lane 100 Dallas, Texas 75248 Telephone: (972) 431-7600 Contact: Drew Cunningham	Sparks Engineering, Inc. 4945 N. Central Expressway, Suite 100 765 Oak Ridge, Texas 75065 Phone: TX 26075 Telephone: (972) 422-0070 Contact: David Bond

Scale: 1"=30' June, 2017 SEI Job No. 17-040

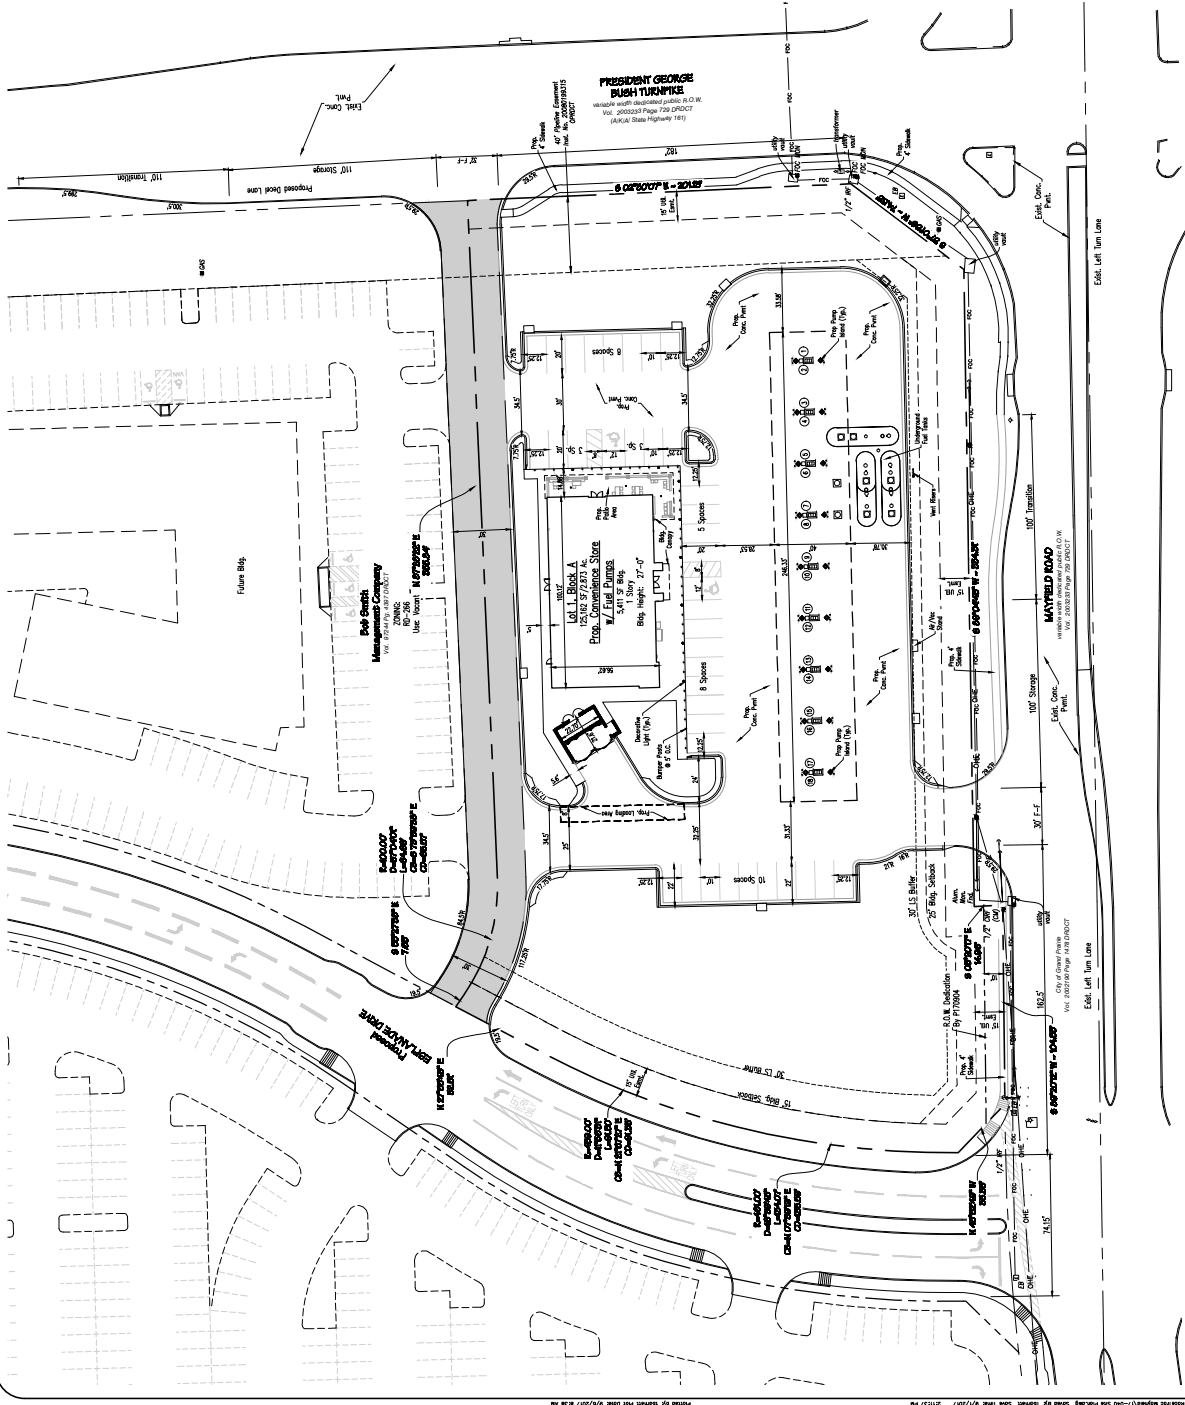


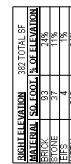


STANDARD CANOPY FASCIA COLOR SPECIFICATION CHART		
COLOR CALLOUT	CANOPY MANUFACTURER	STANDARD COLOR SPECIFICATION
"TAN"	LAKE CANOPIES	ETT TAN FASCIA
	MOORE CANOPIES	ETT TAN FASCIA
	MUSKON CANOPIES	PUEBLO TAN FASCIA
"RED"	LAKE CANOPIES	TRO RED FASCIA
	MOORE CANOPIES	TRO RED FASCIA
	MUSKON CANOPIES	PROGRAM RED FASCIA

 

**EIFS Sherwin Williams
Interactive Cream**

 

**EIFS Sherwin Williams
Sensational Sand**

 

**Metal Awning Racetrac
Custom Color**



Metal Dark Bronze



Brick Boral Laredo



Compact Wood Walnut




**Stone Boral Aspen
Country LedgeStone**

DUMPMSTER MATERIAL LEGEND			
ITEM #	MATERIAL	LANDFILL BOX	INTEGRITY COLOR LIGHT DIFF


FRONT ELEVATION		254 TOTAL SF
MATERIAL	SQ. FOOT.	% OF ELEVATION
STONE	86	34%
BRICK	86	34%

3 DUMPSTER ENCLOSURE REAR ELEVATION $3/8" = 1'-0"$

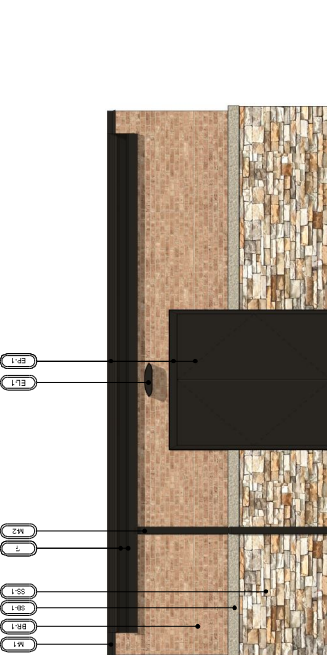


FRONT ELEVATION		152 TOTAL SF
MATERIAL	SQ. FOOT.	% OF ELEVATION
STONE	71	46%
BRICK	75	49%
GLASS	6	4%

2 DUMPSTER ENCLOSURE LEFT SIDE ELEVATION
3/8" = 1'-0"

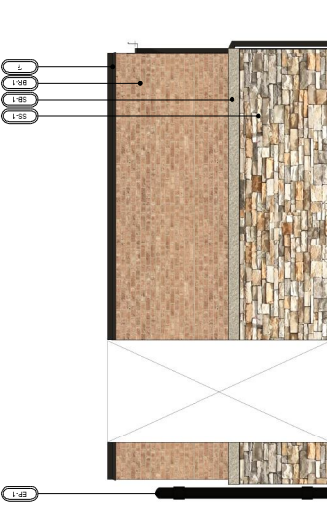

FRONT ELEVATION	254 TOTAL SF
MATERIAL	SQ. FOOT. % OF ELEVATION
STONE	6 3%
BRICK	8 3%
METAL	25 10%
WOOD	154 61%
CNU	61 23%

4 DUMPSTER ENCLOSURE FRONT ELEVATION
3/8" = 1'-0"

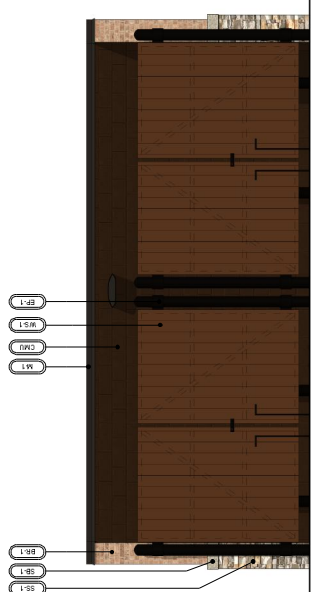

FRONT ELEVATION		2,397 TOTAL SF
MATERIAL	SQ. FOOT.	% OF ELEVATION
STONE	529	22%
BRICK	681	28%
METAL	229	10%

1 DUMPSTER ENCLOSURE RIGHT SIDE ELEVATION
3/8" = 1'-0"

