

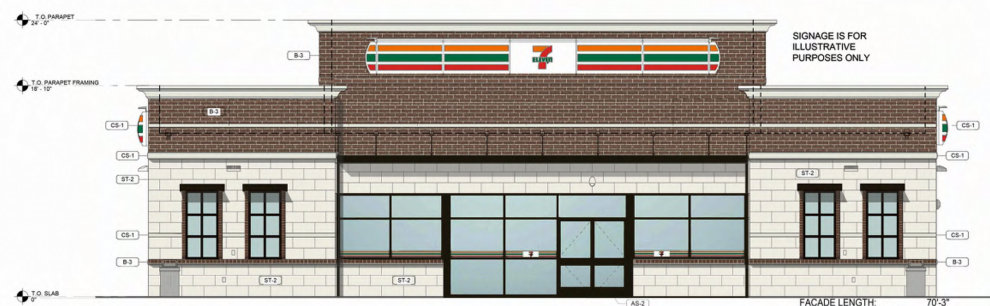
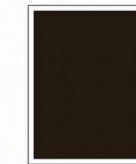
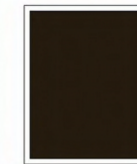
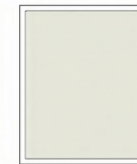
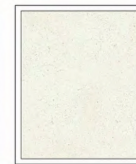
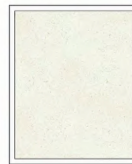
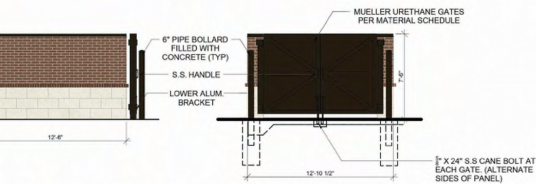


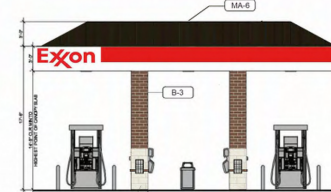

MATERIAL PERCENTAGES							
ELEVATION	TOTAL AREA	EIFS AREA	%	BRICK AREA	%	CAST ST AREA	%
SOUTH	1228	90	7	590	48	79	6
NORTH	1439	90	6	597	42	105	7
EAST	733	75	10	337	46	51	7
WEST	787	72	9	320	40	52	7
TOTALS	4077	287	7	1588	39	253	6

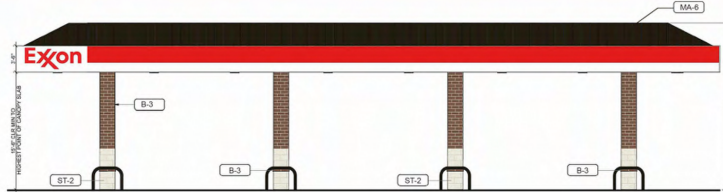

ACME BRICK
BROOKSHIRE
(KING SIZE)

LUEDER'S LIMESTONE
BUFF-SAWN 6 SIDES
(KING SIZE)

CAST STONE
CLASSIC WHITE

SHERWIN WILLIAMS
FLEUR DE SEL

KAWNEER
ALUMINUM STOREFRONT
DARK BRONZE NO. 40

BERRIDGE MANUFACTURING
STANDING SEAM MTL ROOFING
AGED BRONZE

Rev. # Date Description

Proto 01-26-2017

7-ELEVEN, INC.
3200 HACKBERRY RD. IRVING, TEXAS 75063

7-11 # 38416
STATE HWY 151 & WAYFIELD RD
GRAND PRAIRIE, TEXAS 75052



ARCHITECTURE
CIVIL ENGINEERING
MEP ENGINEERING
PLANNING

10755 SANDHILL ROAD
DALLAS, TEXAS 75238
O: 214-343-8400 F: 214-653-6778
dimensiongroup.com

Job#: 18-041
Scale: AS NOTED
Date: 03/26/19
Drawn By: N
Checked By: AM

Documents prepared by The Dimension Group are for the use of the client only for the specific project and location. Any reproduction or use of these documents without the written consent of The Dimension Group is prohibited. If used in a way other than that intended, the user assumes all liability. The Dimension Group names and logo are trademarks of The Dimension Group and its affiliates.

SHEET:
PR1

7043 SIP - RIGHT

CASE NUMBER: SU190401/SU190401