


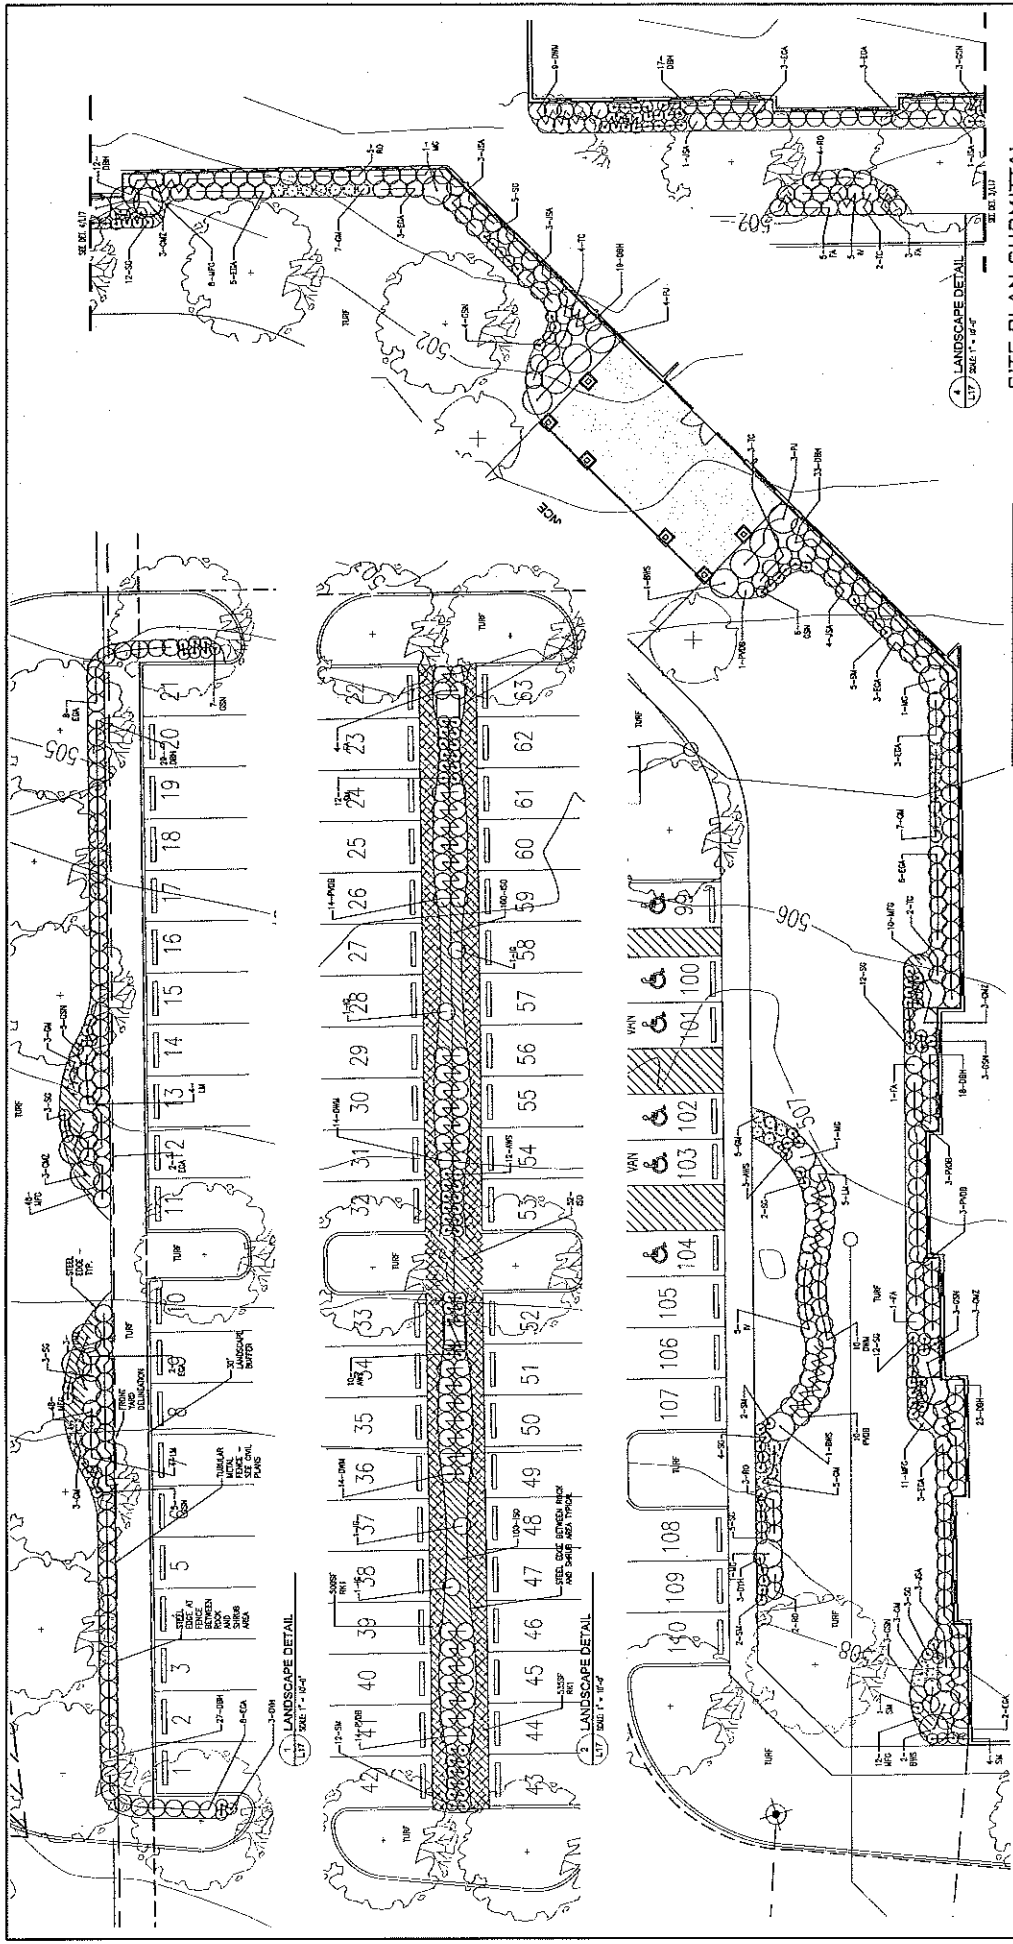

akm la
LANDSCAPE ARCHITECT
P.O. BOX 17860 / FORT WORTH, TEXAS 76182



Planning Department
DI SULLIVANT, STANTON & ASSOCIATES, INC.
ENGINEERING AND SURVEYING
3581 E. PACIFIC AVE. / ARLINGTON, TEXAS 76013
ESTABLISHED 1953 / PRN NO. 6515 / 10244-00



PP-563
Sheet L17
Case No.
2170602
S170605

DATE: APRIL 2017 SCALE: 1" = 10' FILE: P-HARMONY SURVEY

SITE PLAN SUBMITTAL
LANDSCAPE PLAN
HARMONY SCHOOL OF INNOVATION-GRAND PRAIRIE
EAST FISH CREEK ROAD AND SOUTH BELT LINE ROAD
J.W.E. WALLACE ABSTRACT 1517 - TRACTS 1, 2, 3 AND 10
GRAND PRAIRIE, DALLAS COUNTY, TEXAS

MAY 31 2017

Received

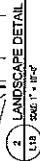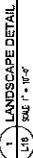

- DATE _____

[illegible]

PLANT LEGEND NOTES:

- PLANT KEY

SITE PLAN SUBMITTAL
LANDSCAPE PLAN

HARMONY SCHOOL OF INNOVATION-GRAND PRAIRIE
EAST FISH CREEK ROAD AND SOUTH BELT LINE ROAD
J.W.E. WALLACE ABSTRACT 1517 -- TRACTS 1, 2, 3 AND
GRAND PRAIRIE, DALLAS COUNTY, TEXAS

DATE: APRIL 2017 SCALE: 1"=10' FILE: P-HIGHWAY/ST-BYEV

SCULLO-TERRY, STANTON & ASSOCIATES, INC.
ENGINEERING AND SURVEYING
9008 WEST MAIN STREET • ARLINGTON, TEXAS 76013
PHONE: 817-275-3361 • FAX: 817-275-8920
ESTABLISHED 1953 • FIRM NO. E-615 & S-10045-00

PP-563
Sheet L18
Case no.
Z170602
S170605



Wright & Dalbin
ARCHITECTS INC.
3715 Merchiston Dr.
El Paso, Texas 79936
PHI 855-433-3777
FAC 951-523-7253
info@wda.com



Training Department

MAY 31 2017

Received