


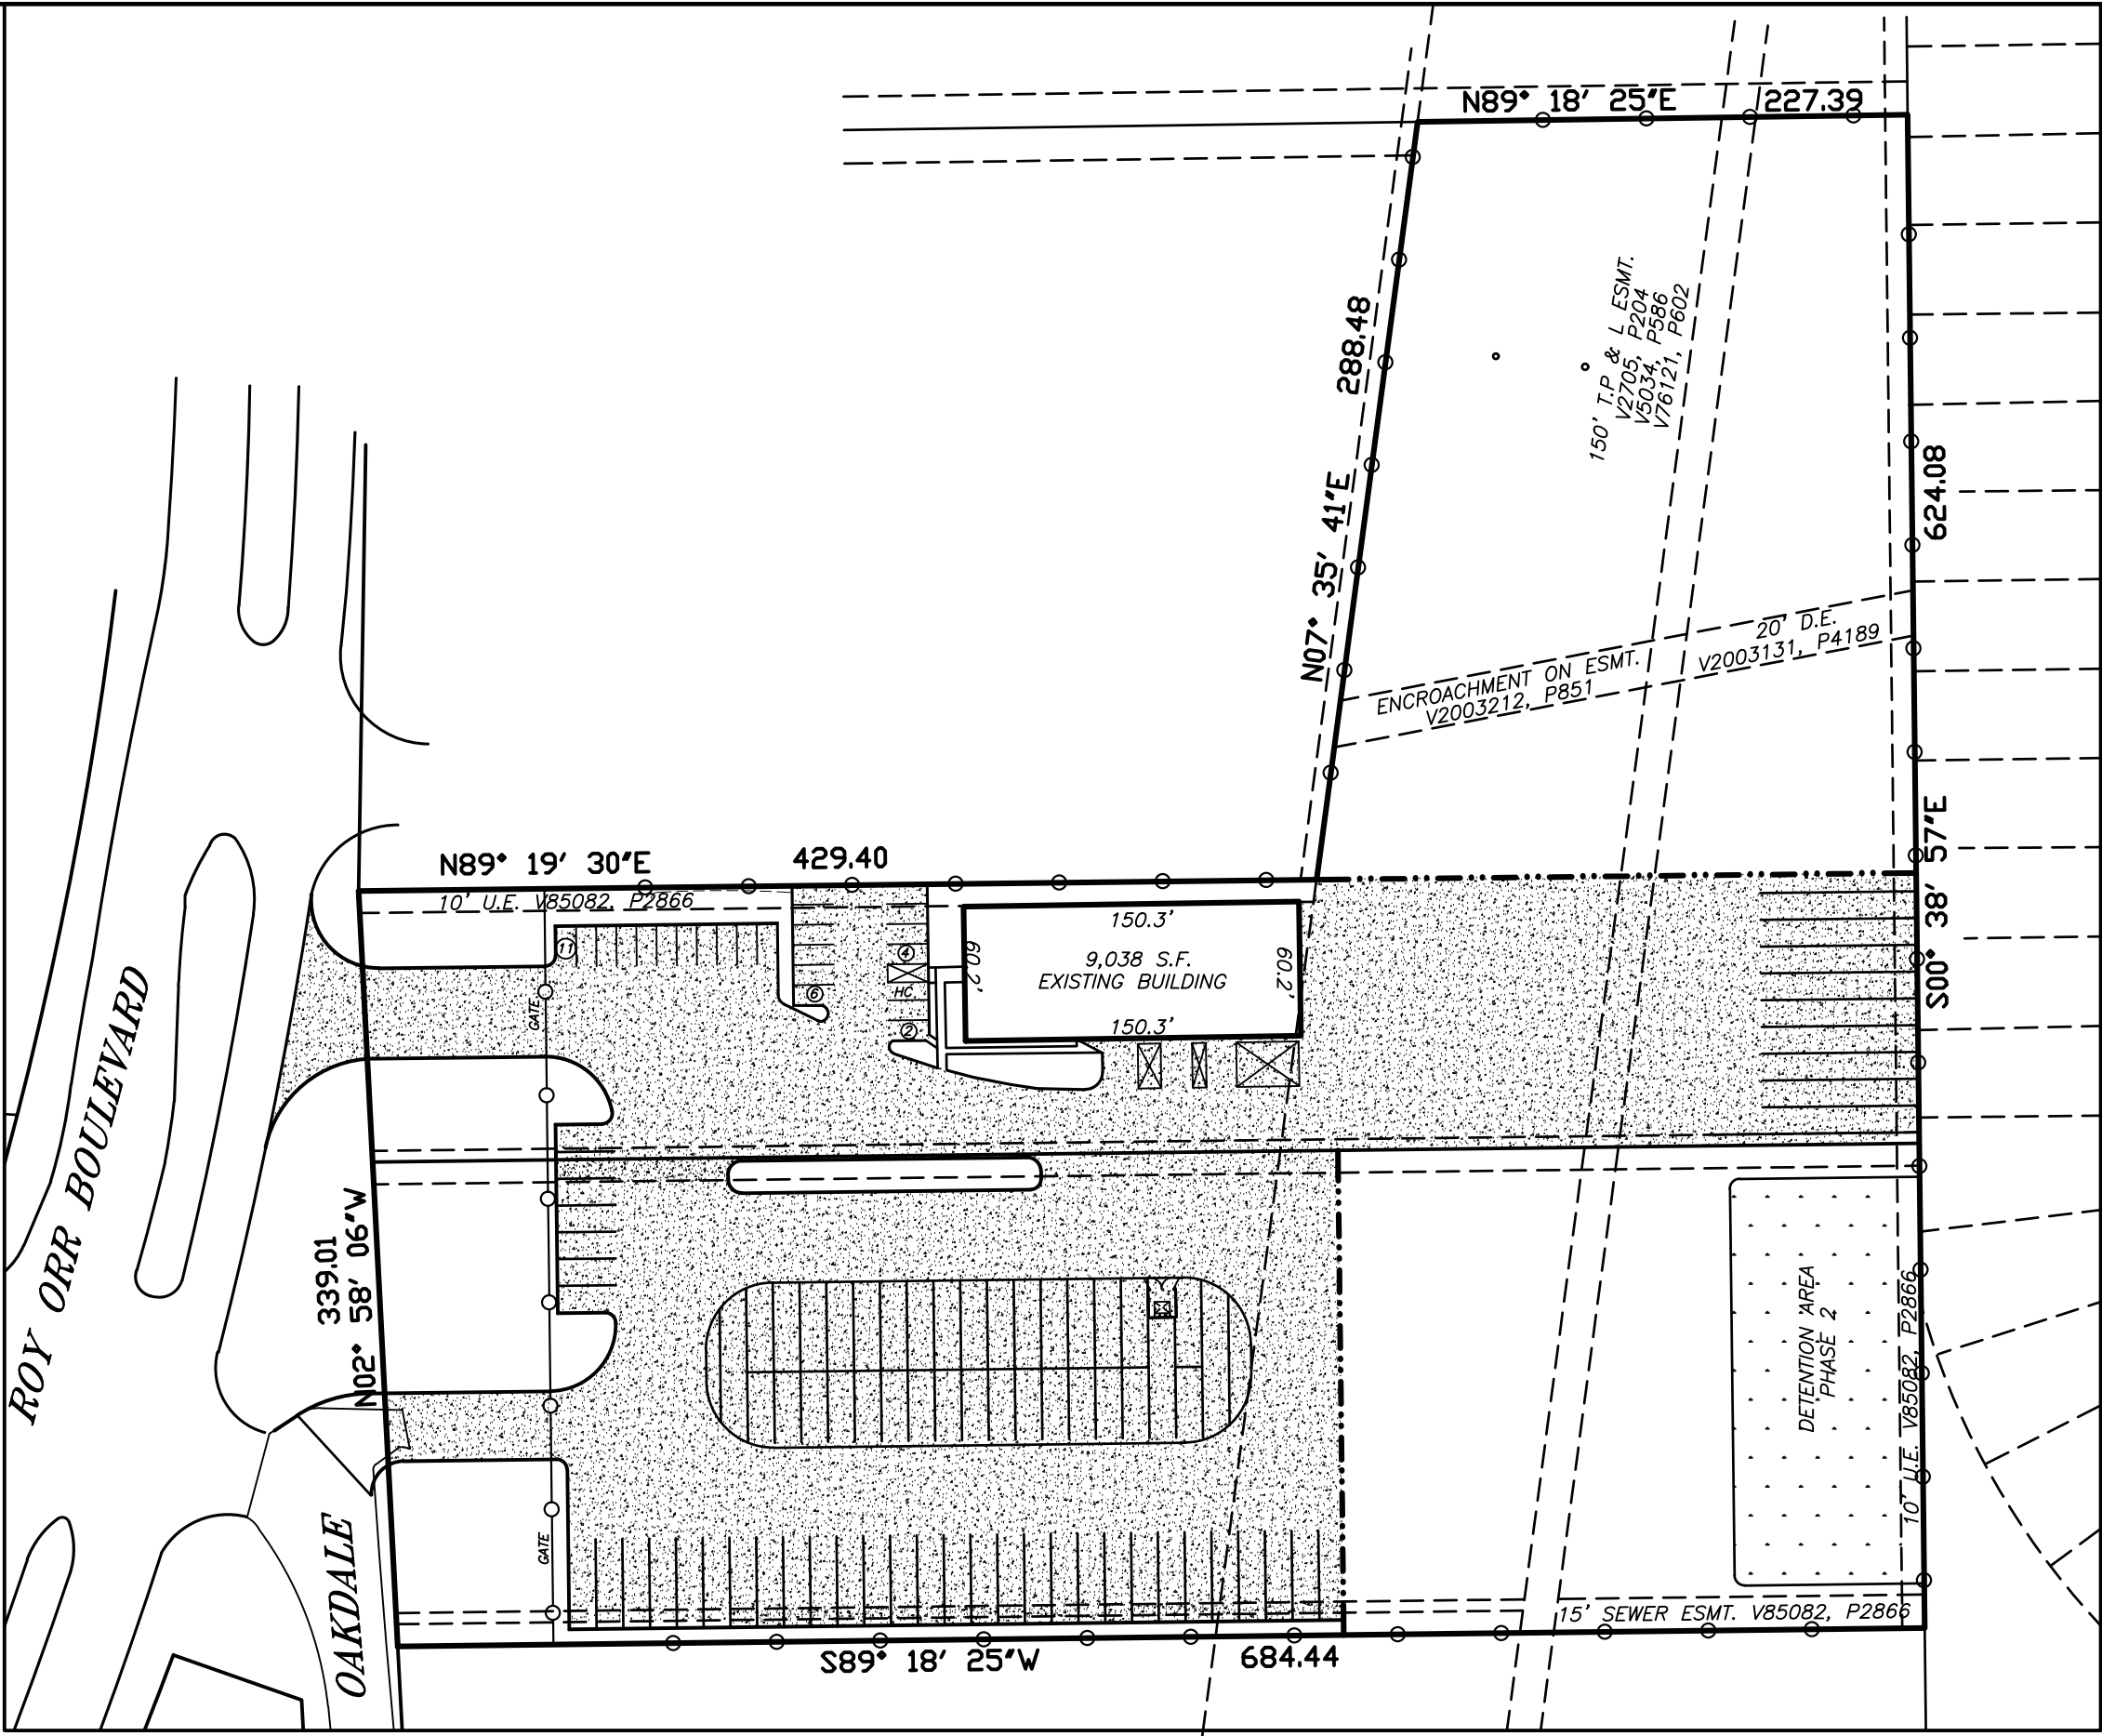
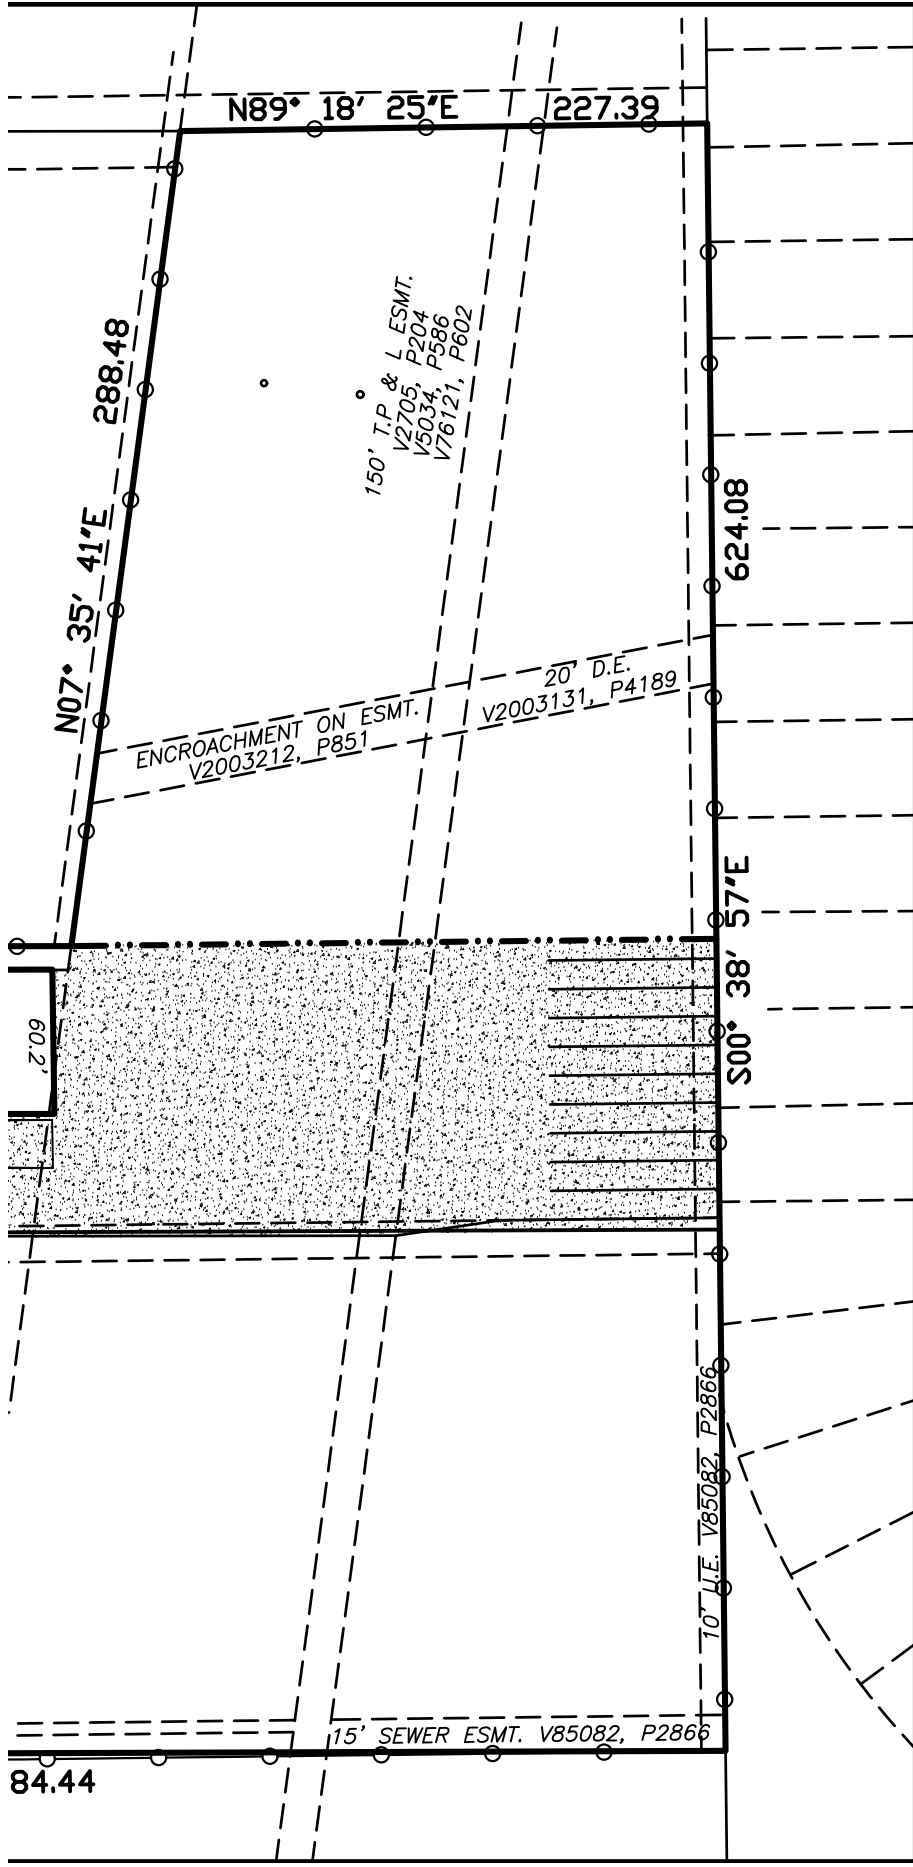
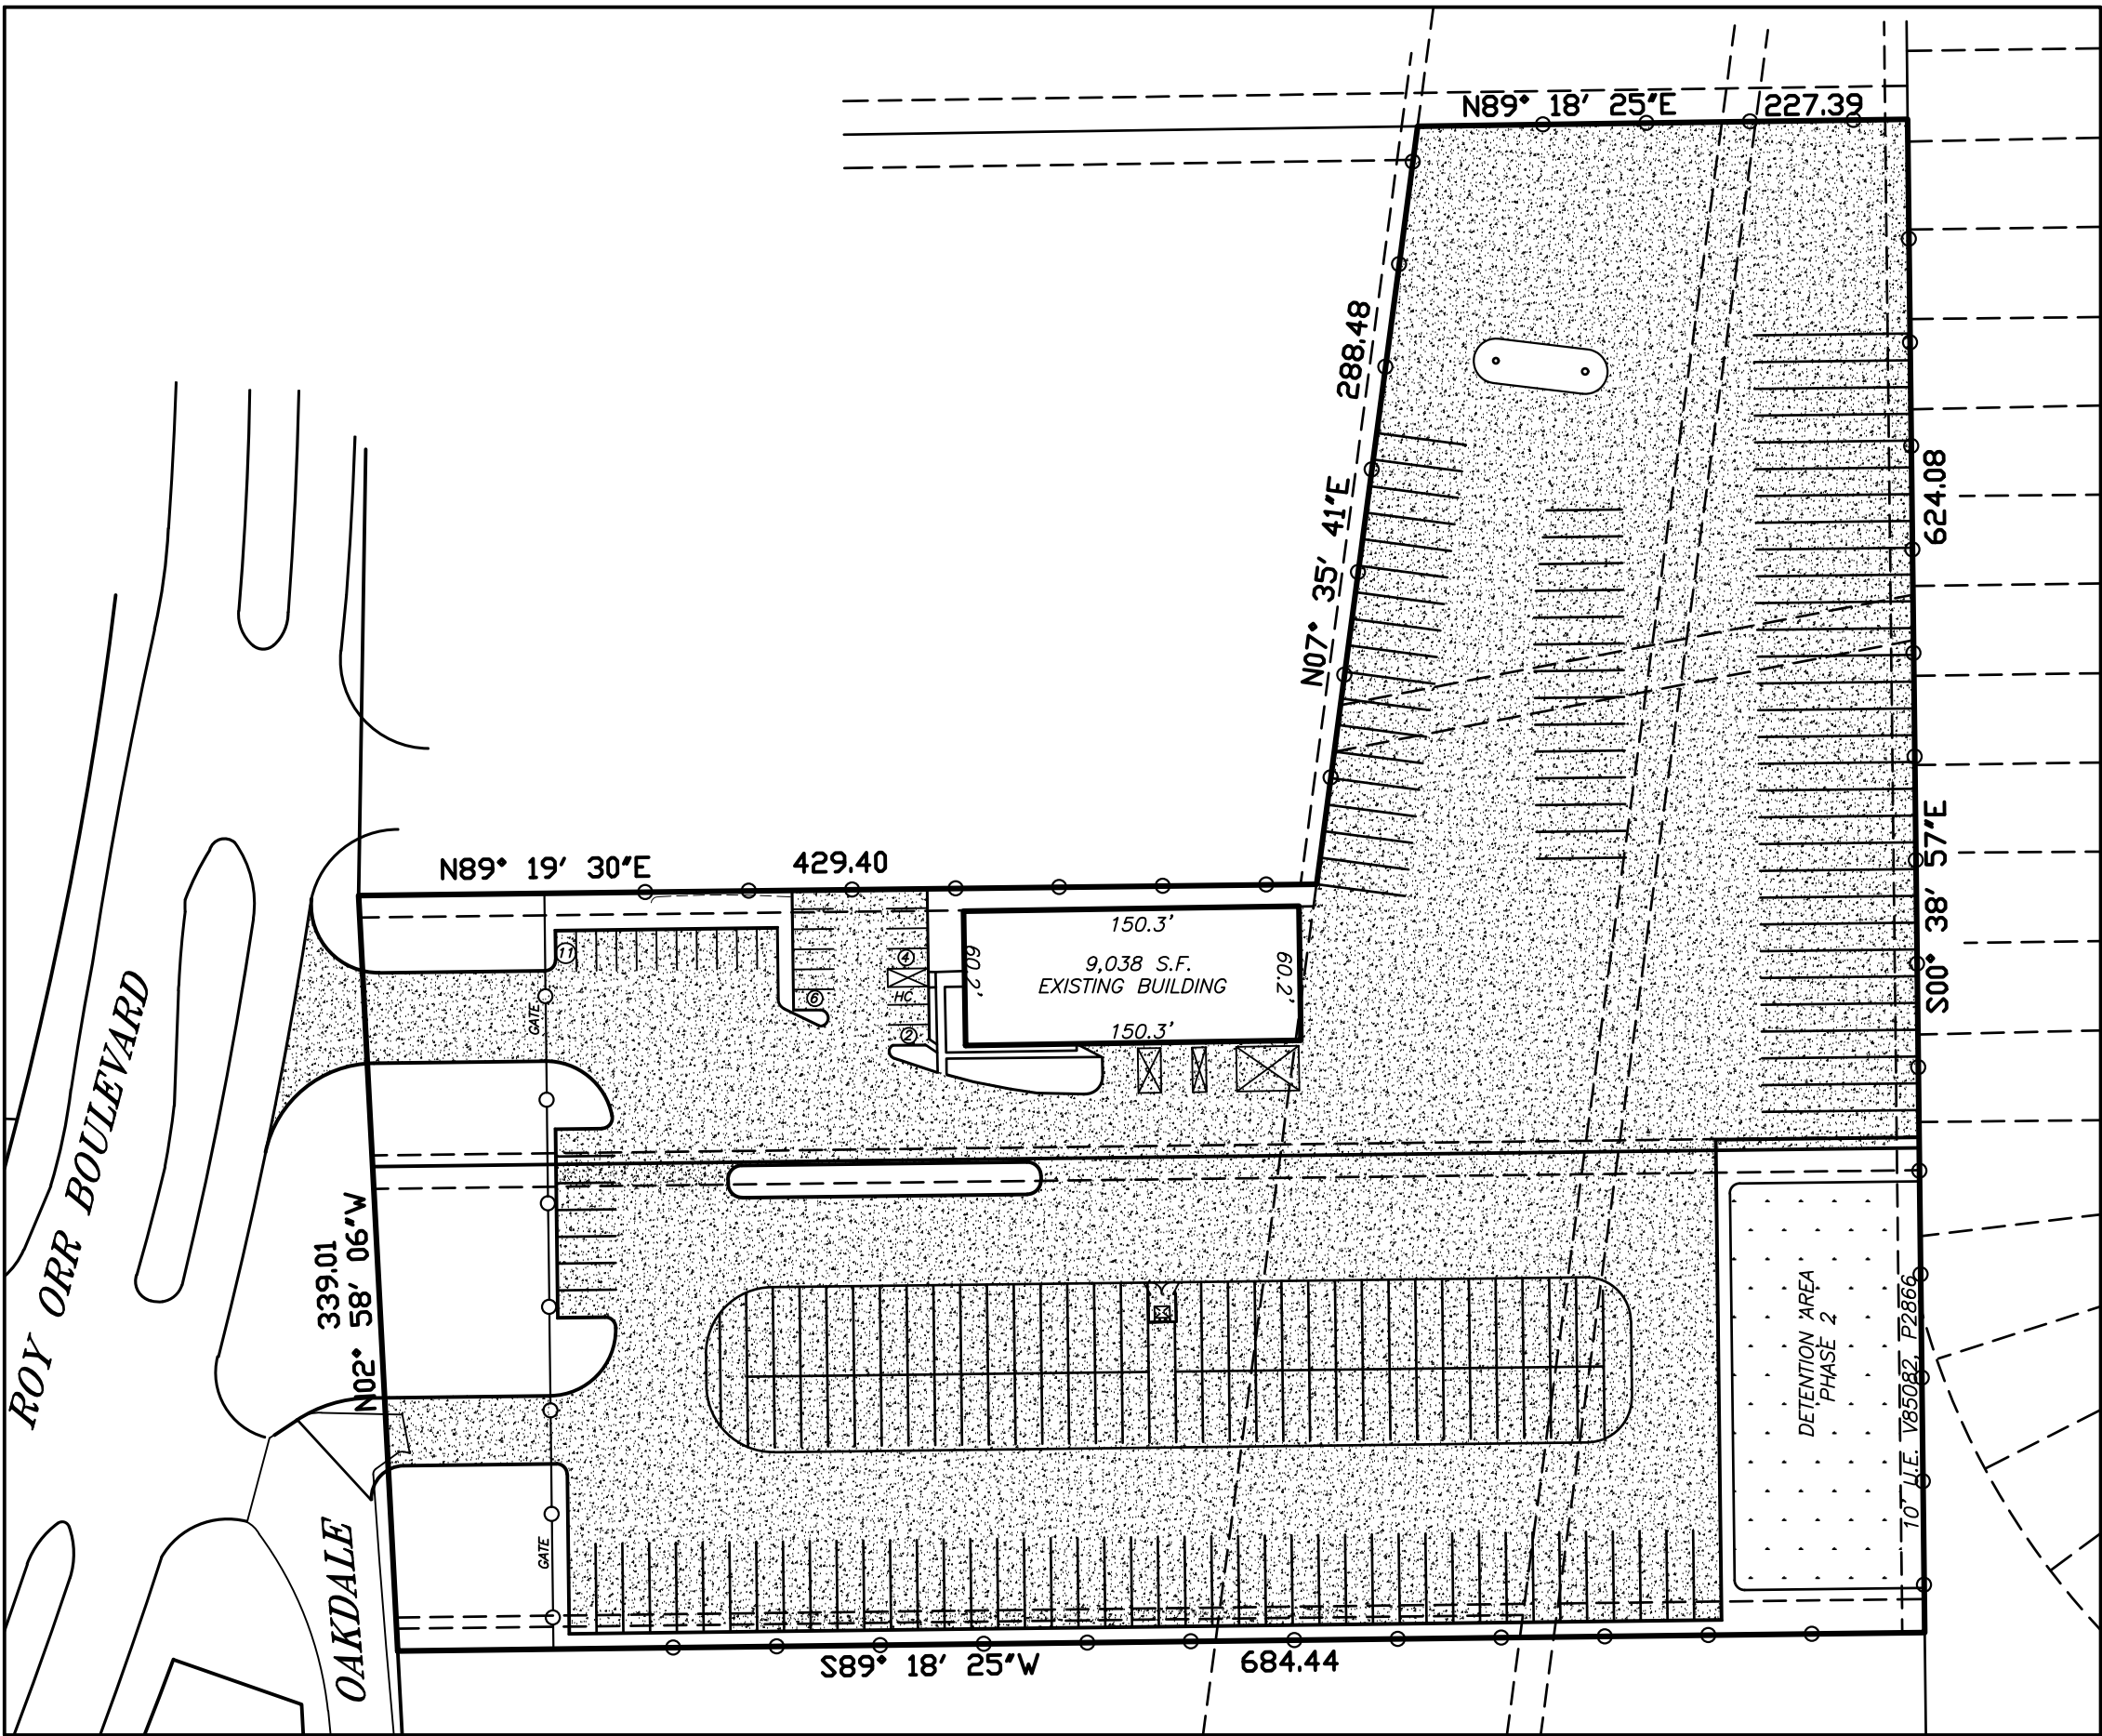


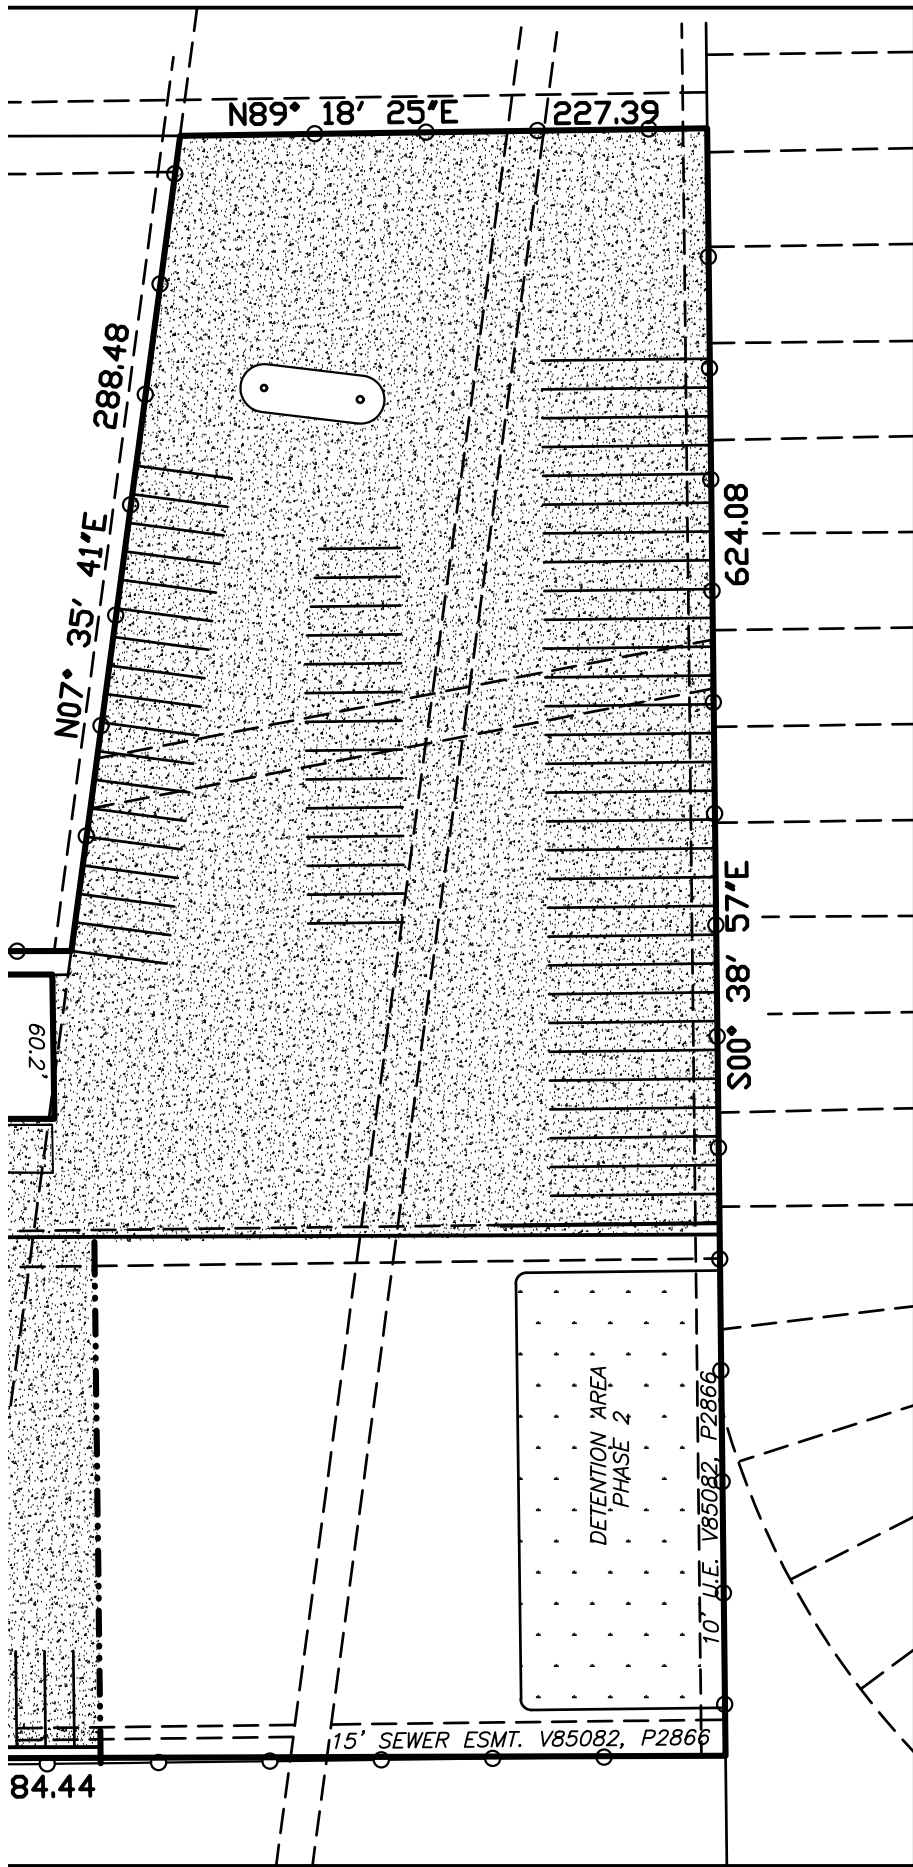

PHASES 1 & 2

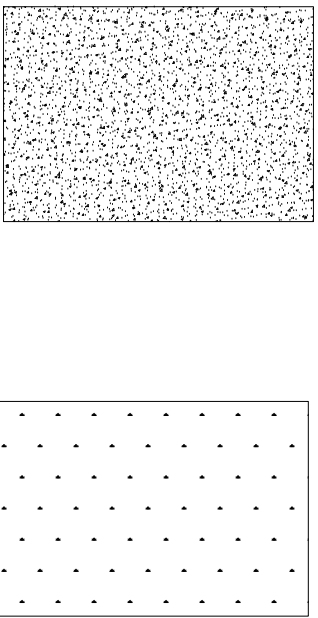

PHASE 1,2 3 & 4

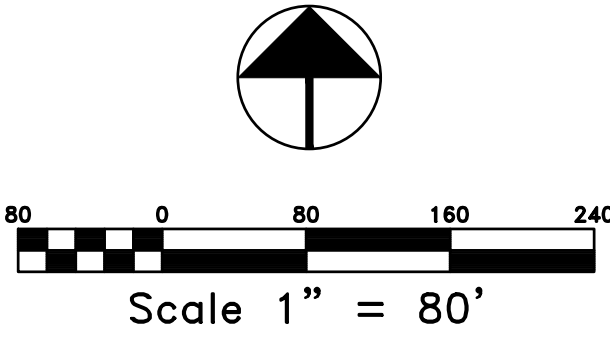

PHASING PLAN
TRUCKING SERVICES
WITH OUTSIDE PARKING OF
COMPANY TRUCKS AND TRAILERS
HOGAN TRUCK LEASING
3001 ROY ORR BOULEVARD
CITY OF GRAND PRAIRE
DALLAS COUNTY, TEXAS