



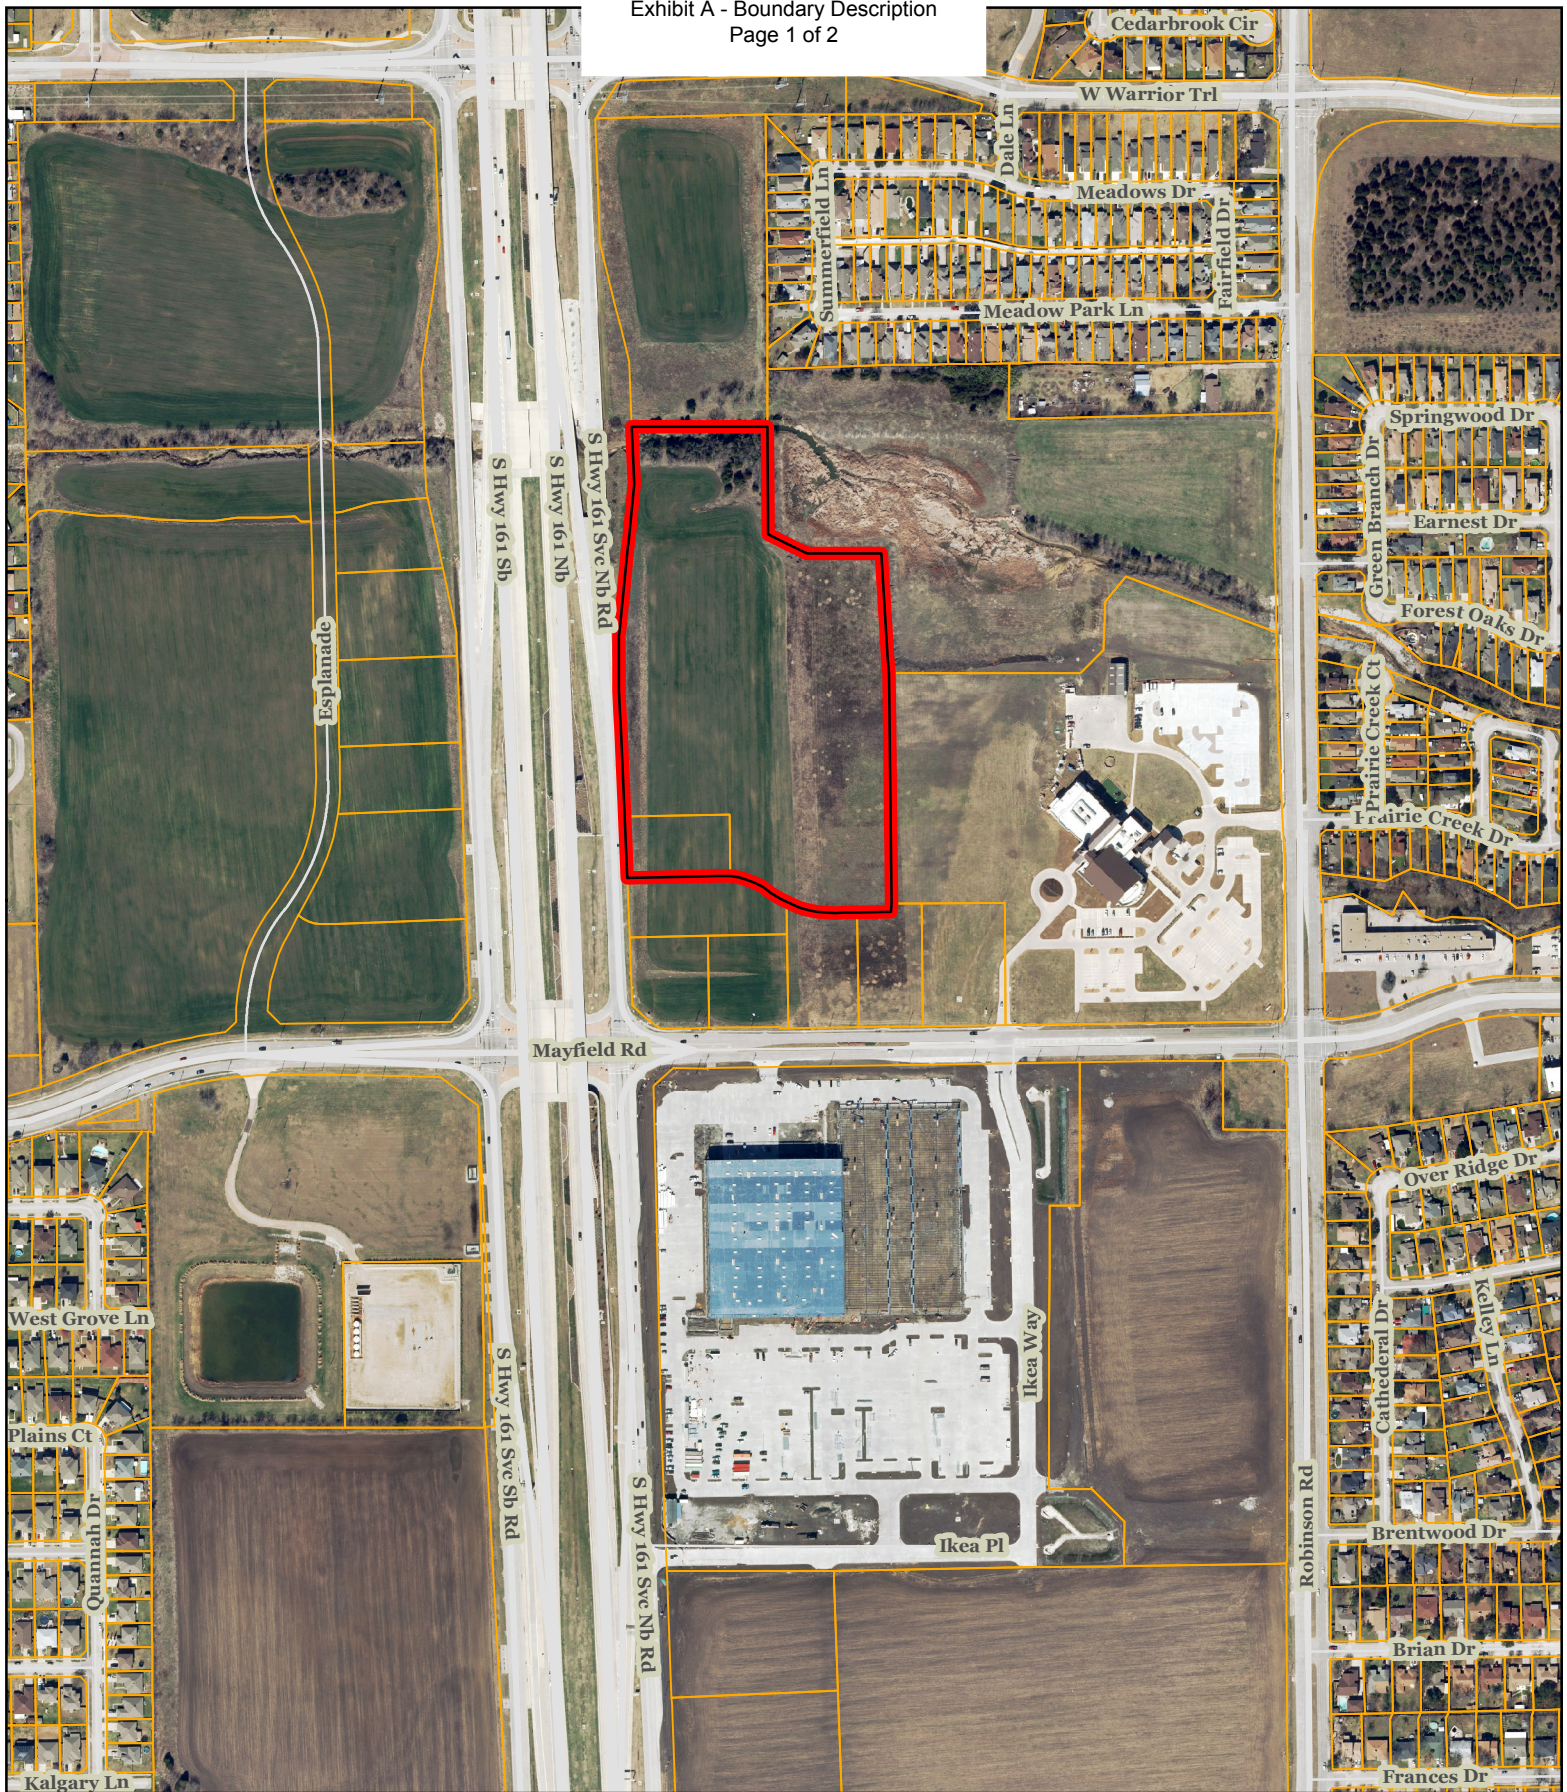

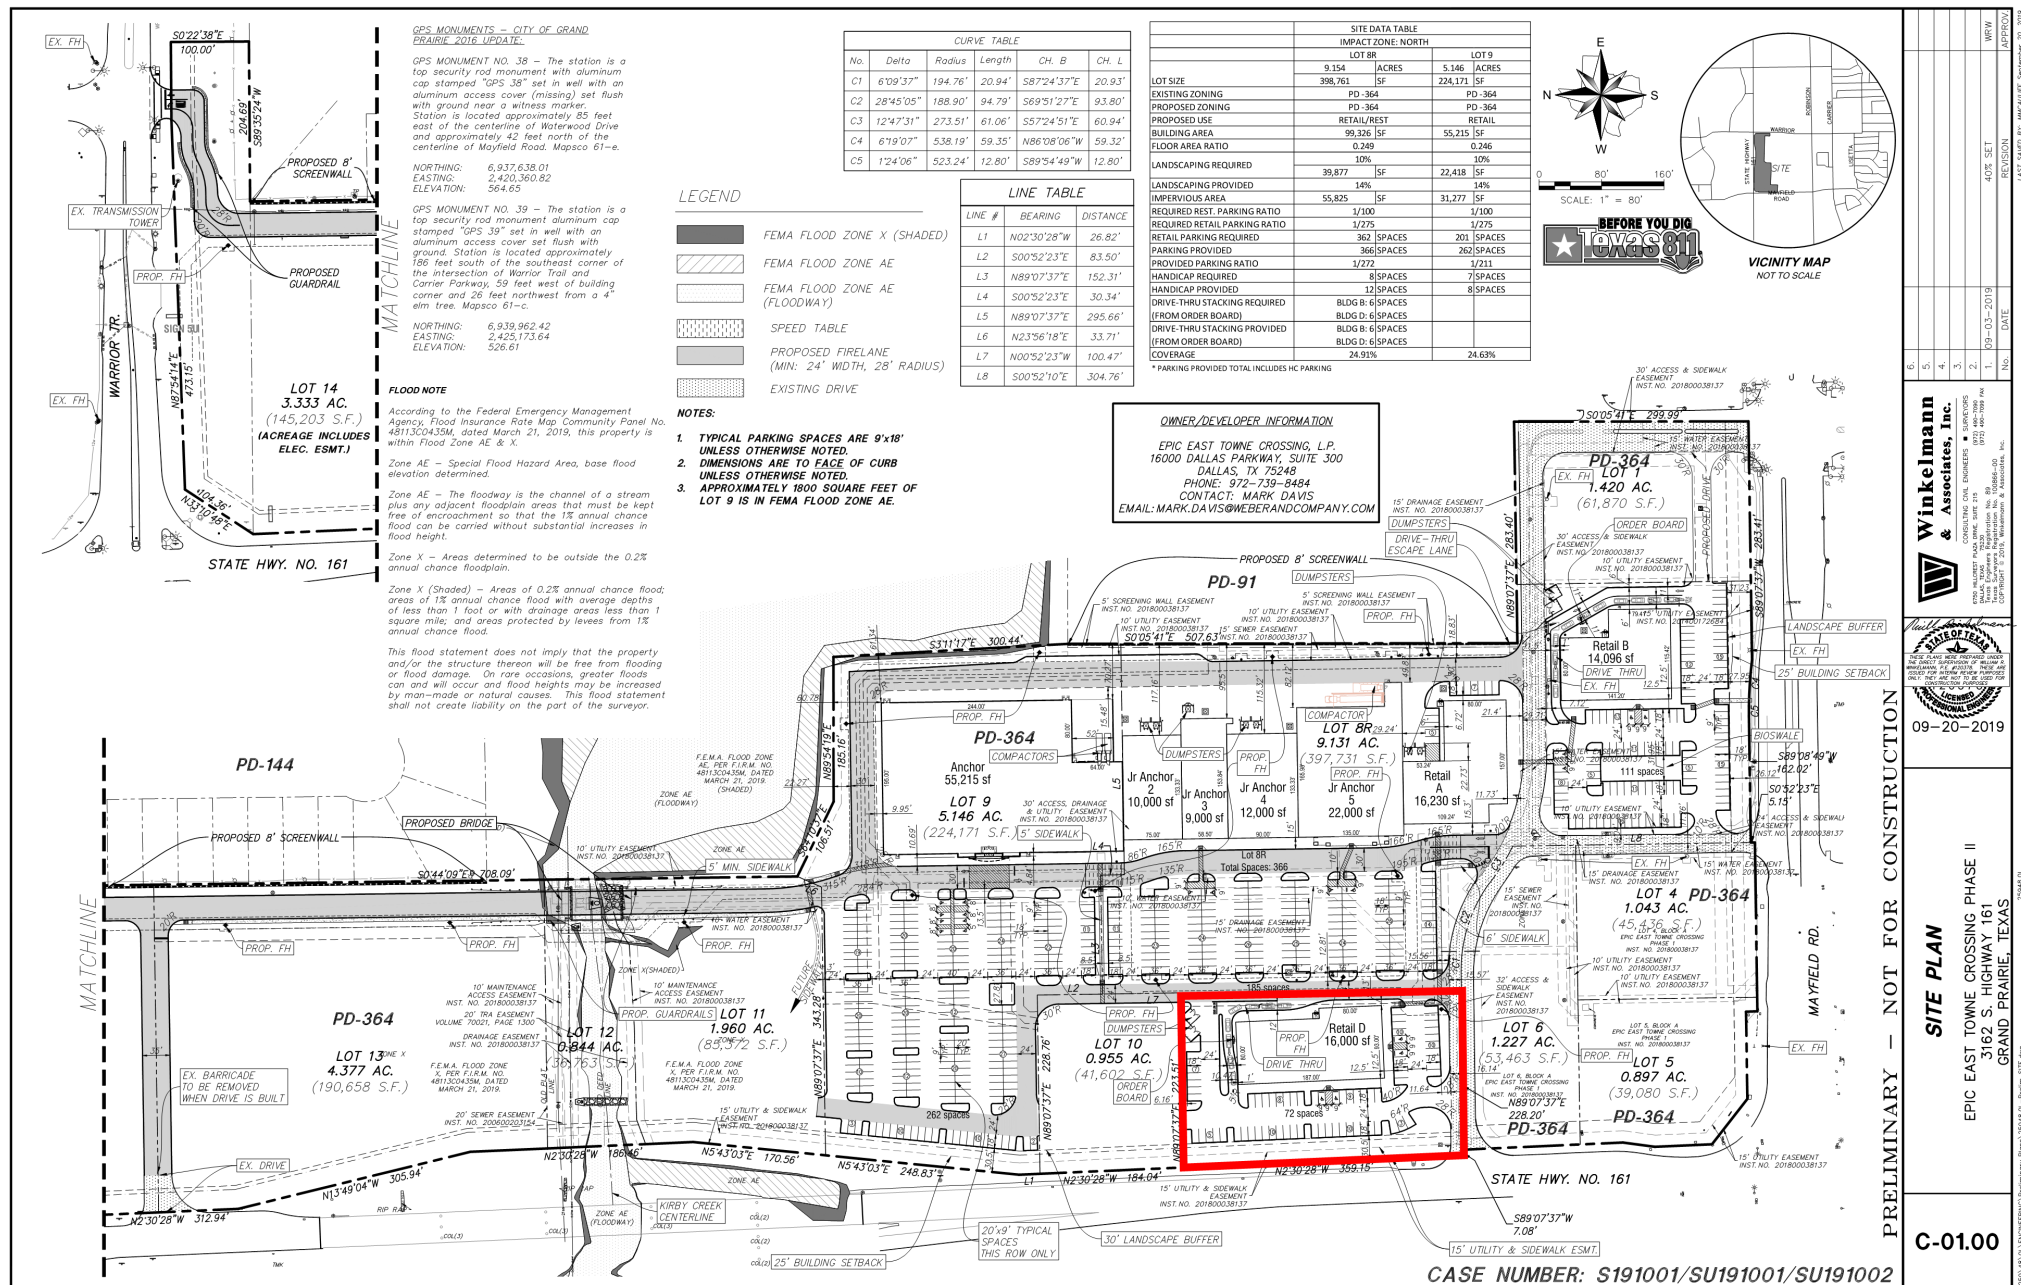

PRELIMINARY – NOT FOR CONSTRUCTION

SITE PLAN

3162 S. HIGHWAY 161
GRAND PRAIRIE, TEXAS

C-01.00



**Winkelmann
& Associates, Inc.**



09-20-2019