



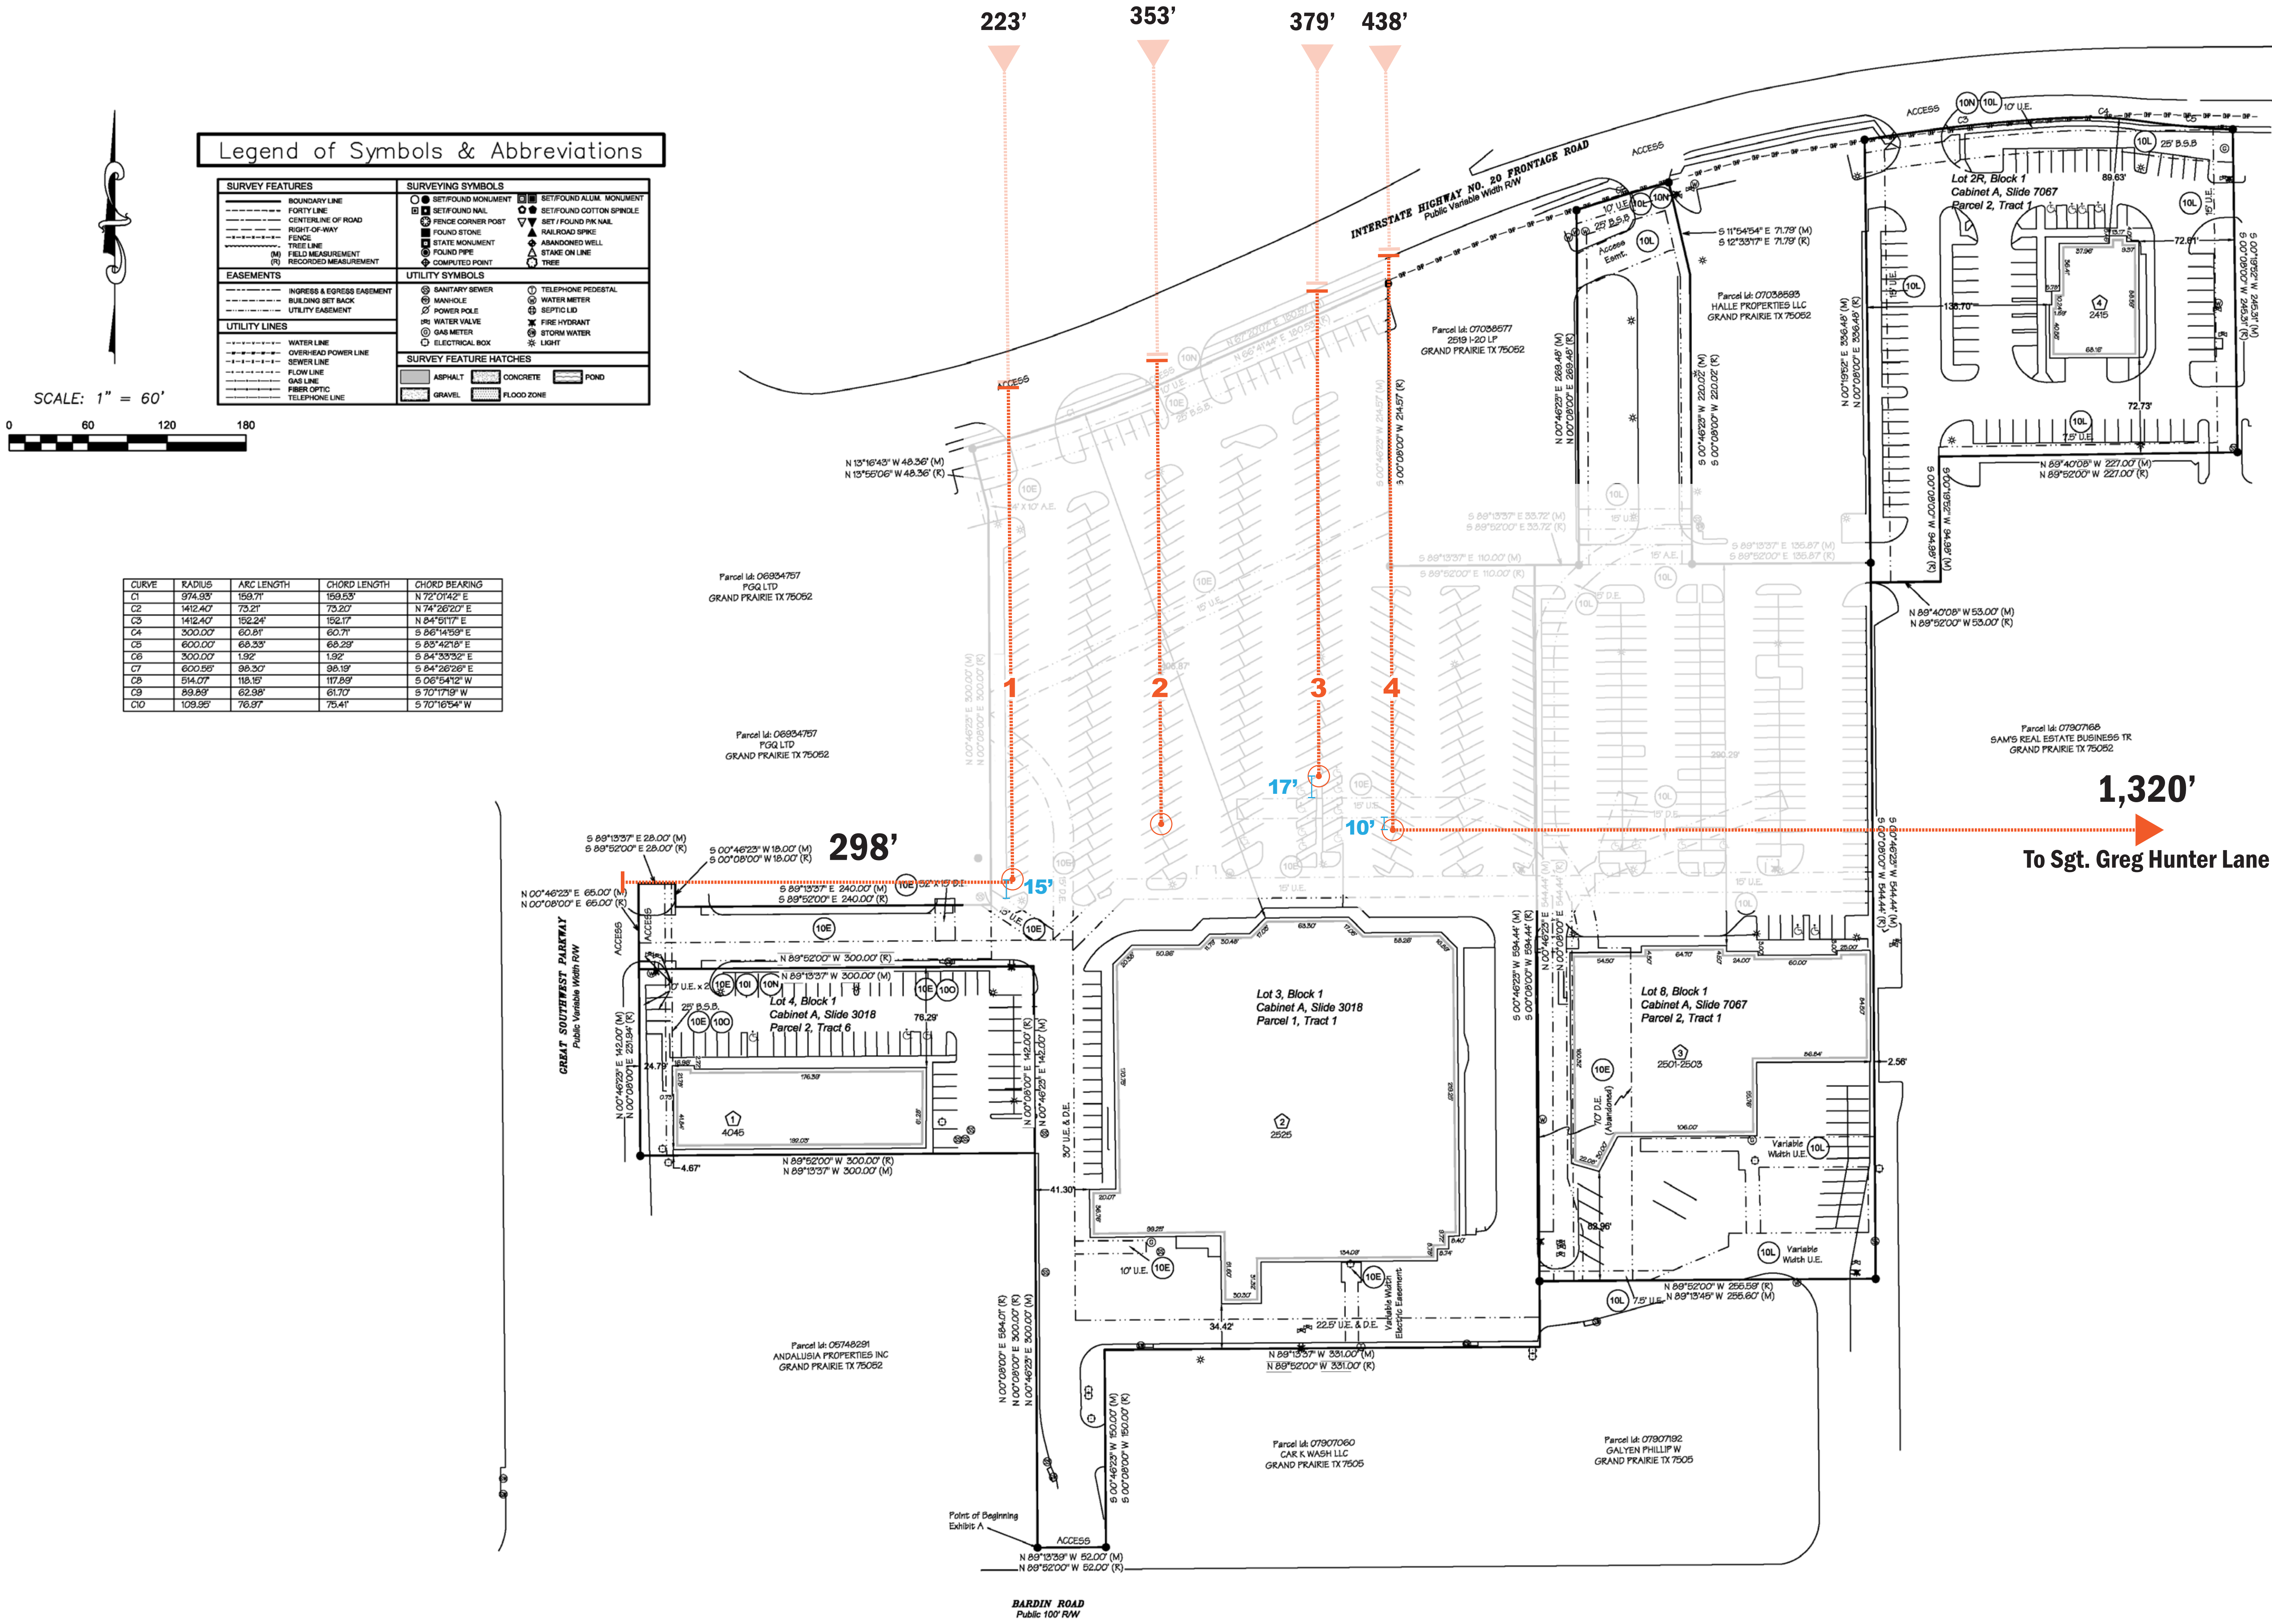

Building Information

- Building 1
Height: 25.5'
11810.64 Sq. Feet
- Building 2
Height: 27.5'
65315.24 Sq. Feet
- Building 3
Height: 35.0'
27955.47 Sq. Feet
- Building 4
Height: 27.5'
5729.30 Sq. Feet
- Building 5
Height: 22.0'
13016.34 Sq. Feet
- Building 6
Height: 21.5'
4775.82 Sq. Feet
- Building 7
Height: 29.0'
30661.69 Sq. Feet

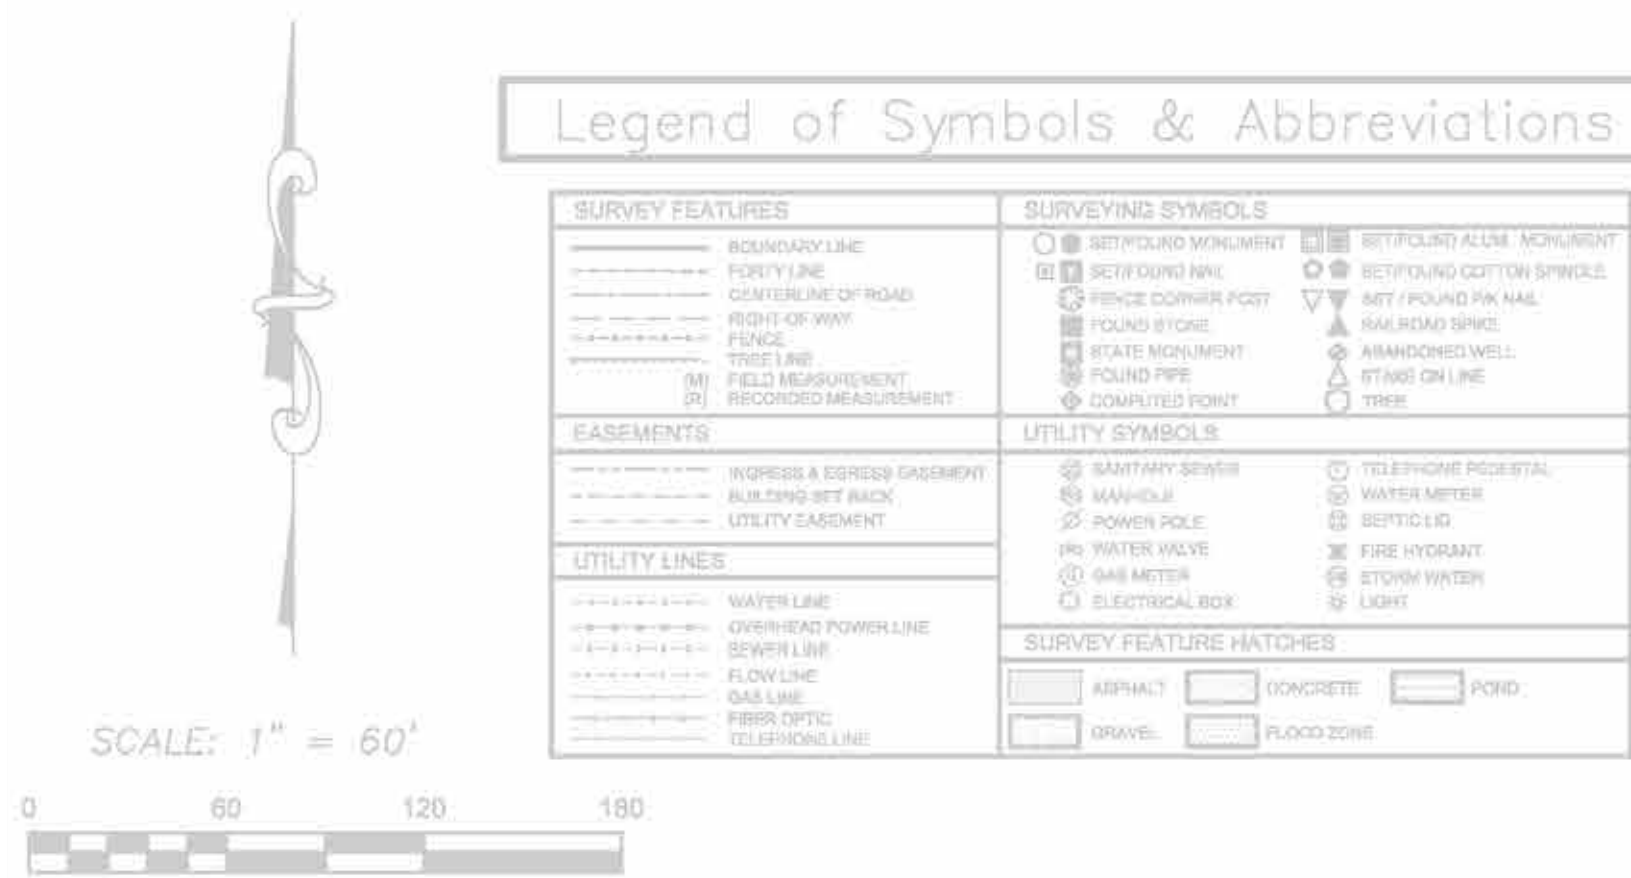

CURVE	RADIUS	ARC LENGTH	CHORD LENGTH	CHORD BEARING



Building Information


- Building 1
Height: 25.5'
11810.64 Sq. Feet
- Building 2
Height: 27.5'
65315.24 Sq. Feet
- Building 3
Height: 35.0'
27955.47 Sq. Feet
- Building 4
Height: 27.5'
5729.30 Sq. Feet
- Building 5
Height: 22.0'
13016.34 Sq. Feet
- Building 6
Height: 21.5'
4775.82 Sq. Feet
- Building 7
Height: 29.0'
30661.69 Sq. Feet



Most trucks and SUV's average 6", (72") at maximum cabin height, The cabinet has 84" ground clearance. The lowest point of the gusset arc is 72.5", and the highest is 80".






This front hood of this over-sized vehicle would fit underneath the lowest part of the gusset which is 6' 2" (74"), and the bottom of the cabinet is 84". Even if this vehicle pulled in all the way, the parking stop would prevent it from hitting the front windshield.

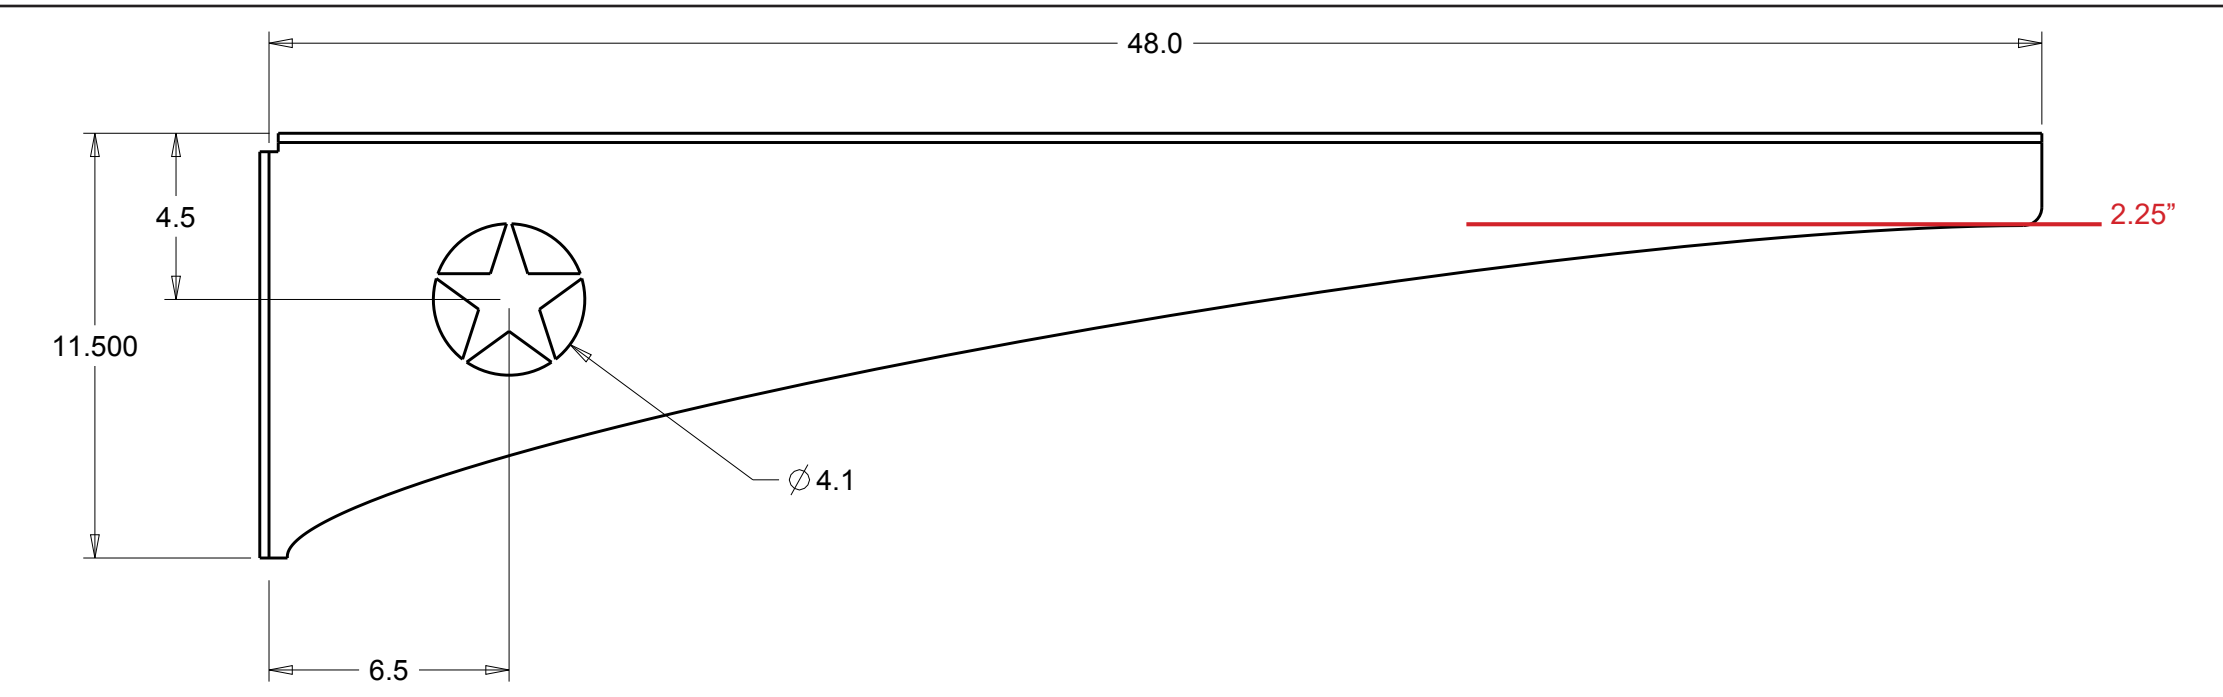

The distance from the Handicap sign to the parking stripe is 6' (72"), and the total height is 78". The cabinet and post together are 60" from post to the outer edge of the cabinet. The cabinet edge would be 12" from the Handicap sign, and 10" above the total Handicap sign height.



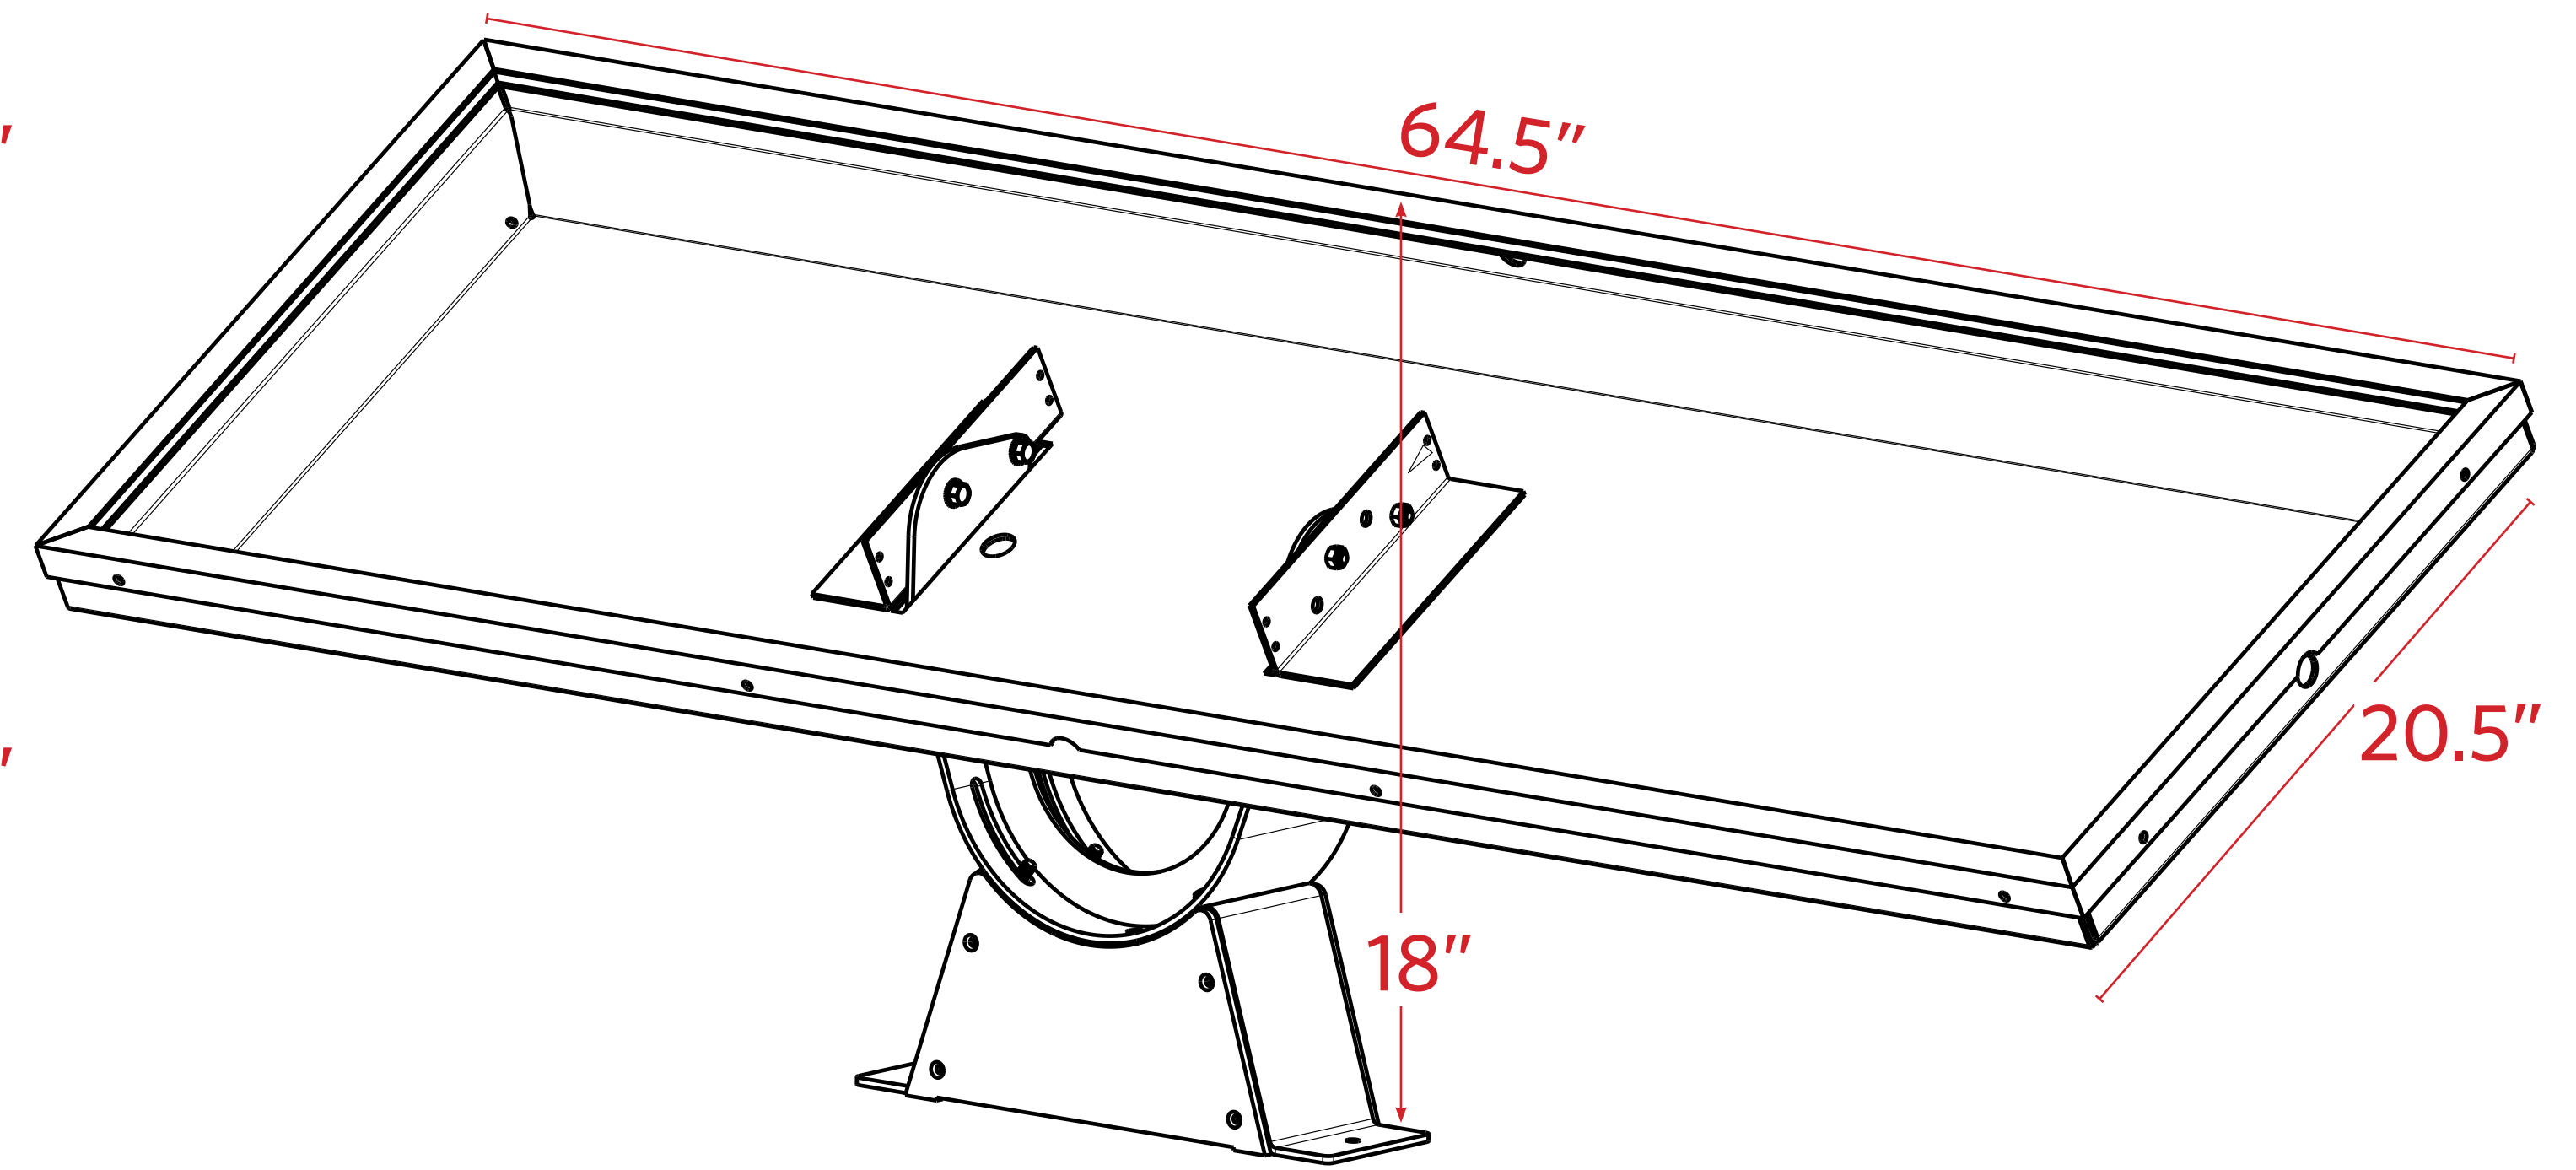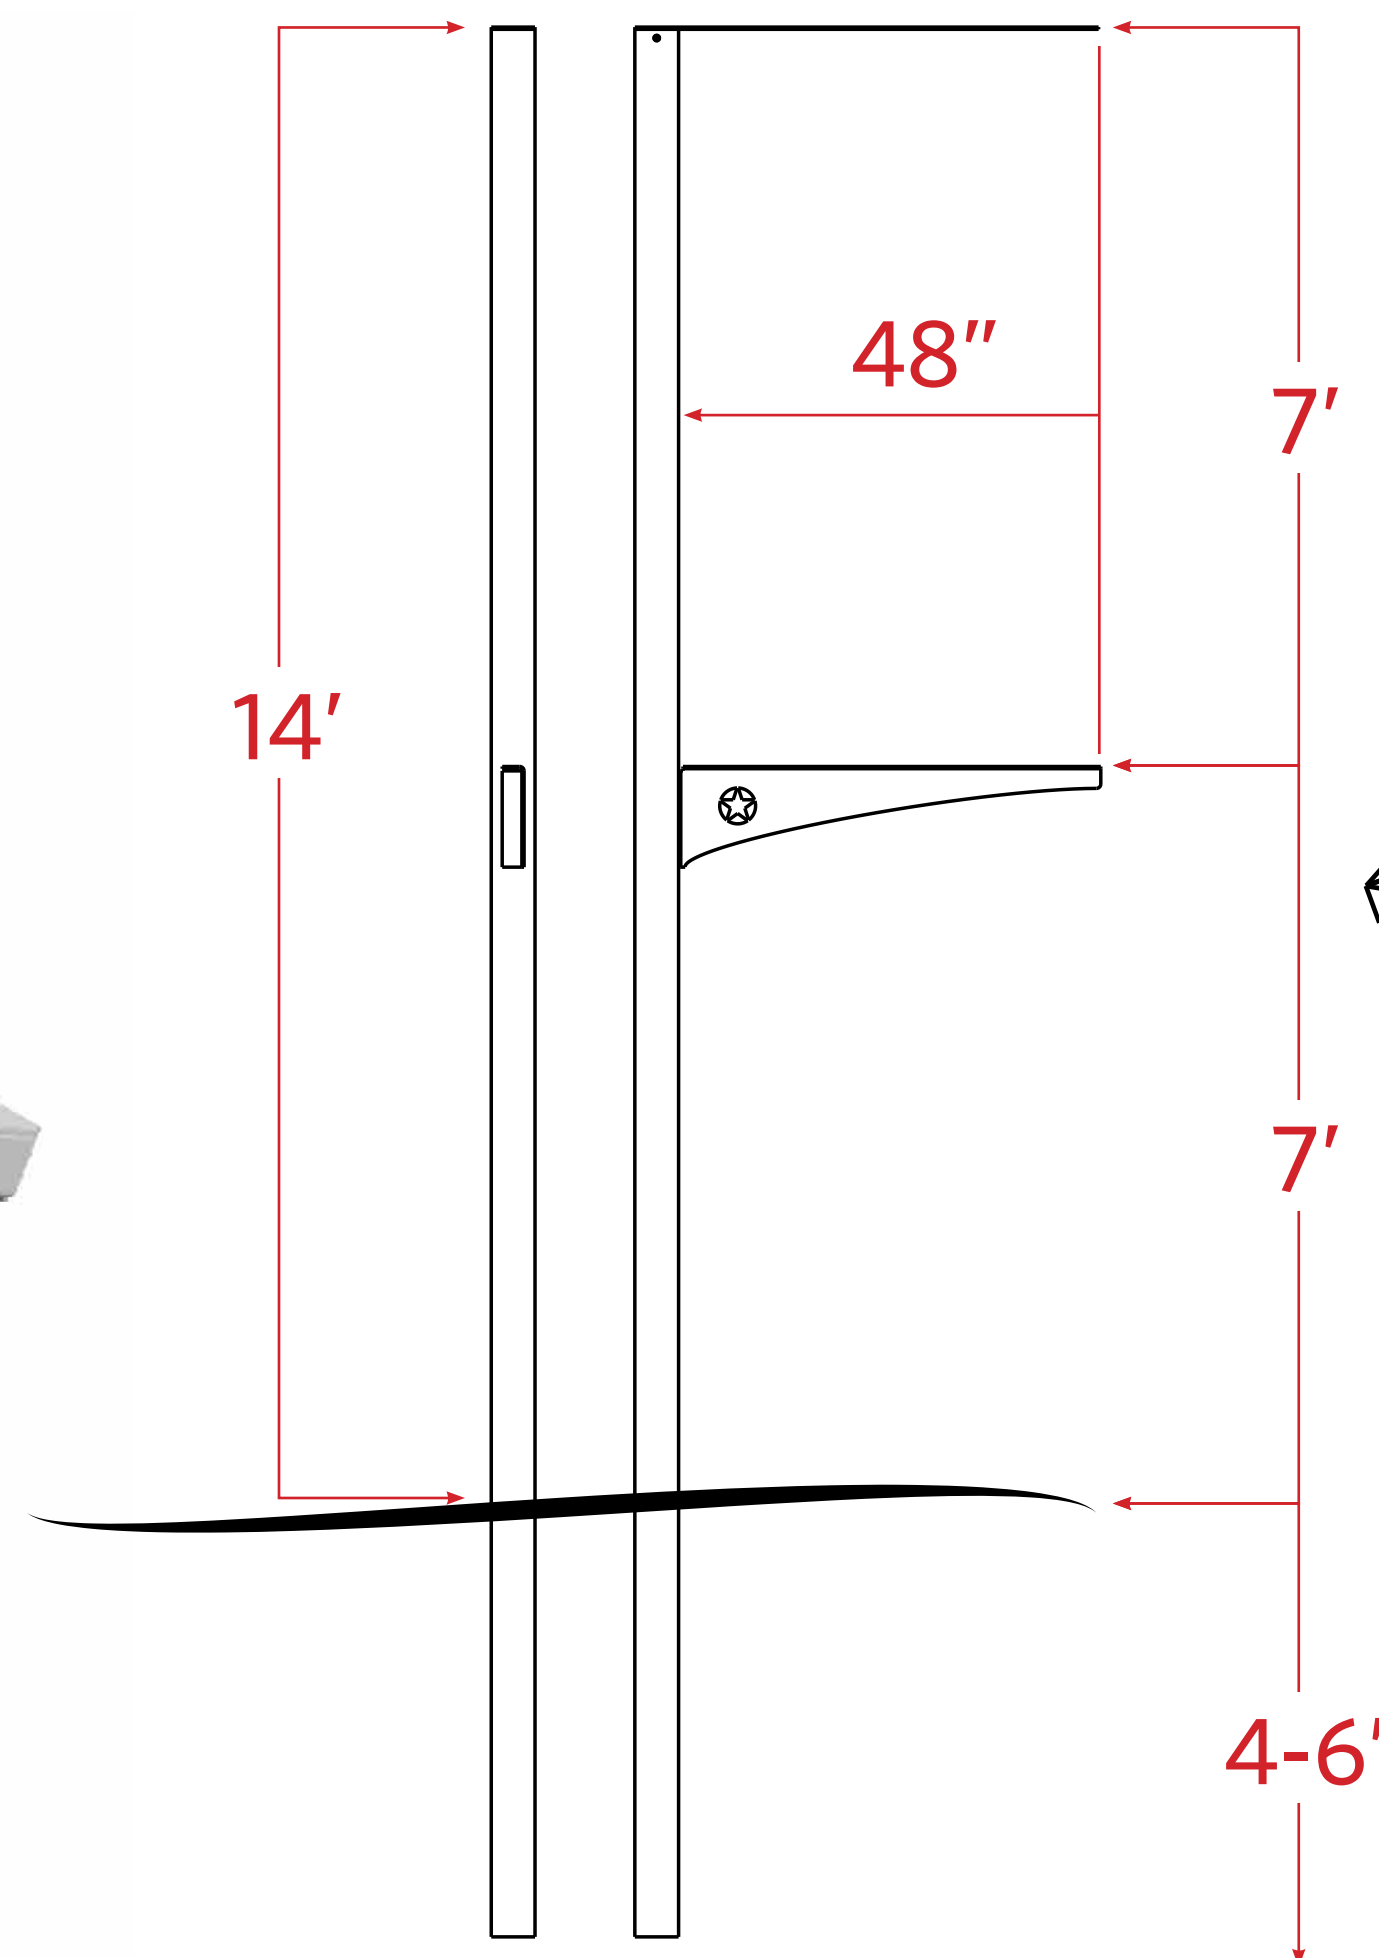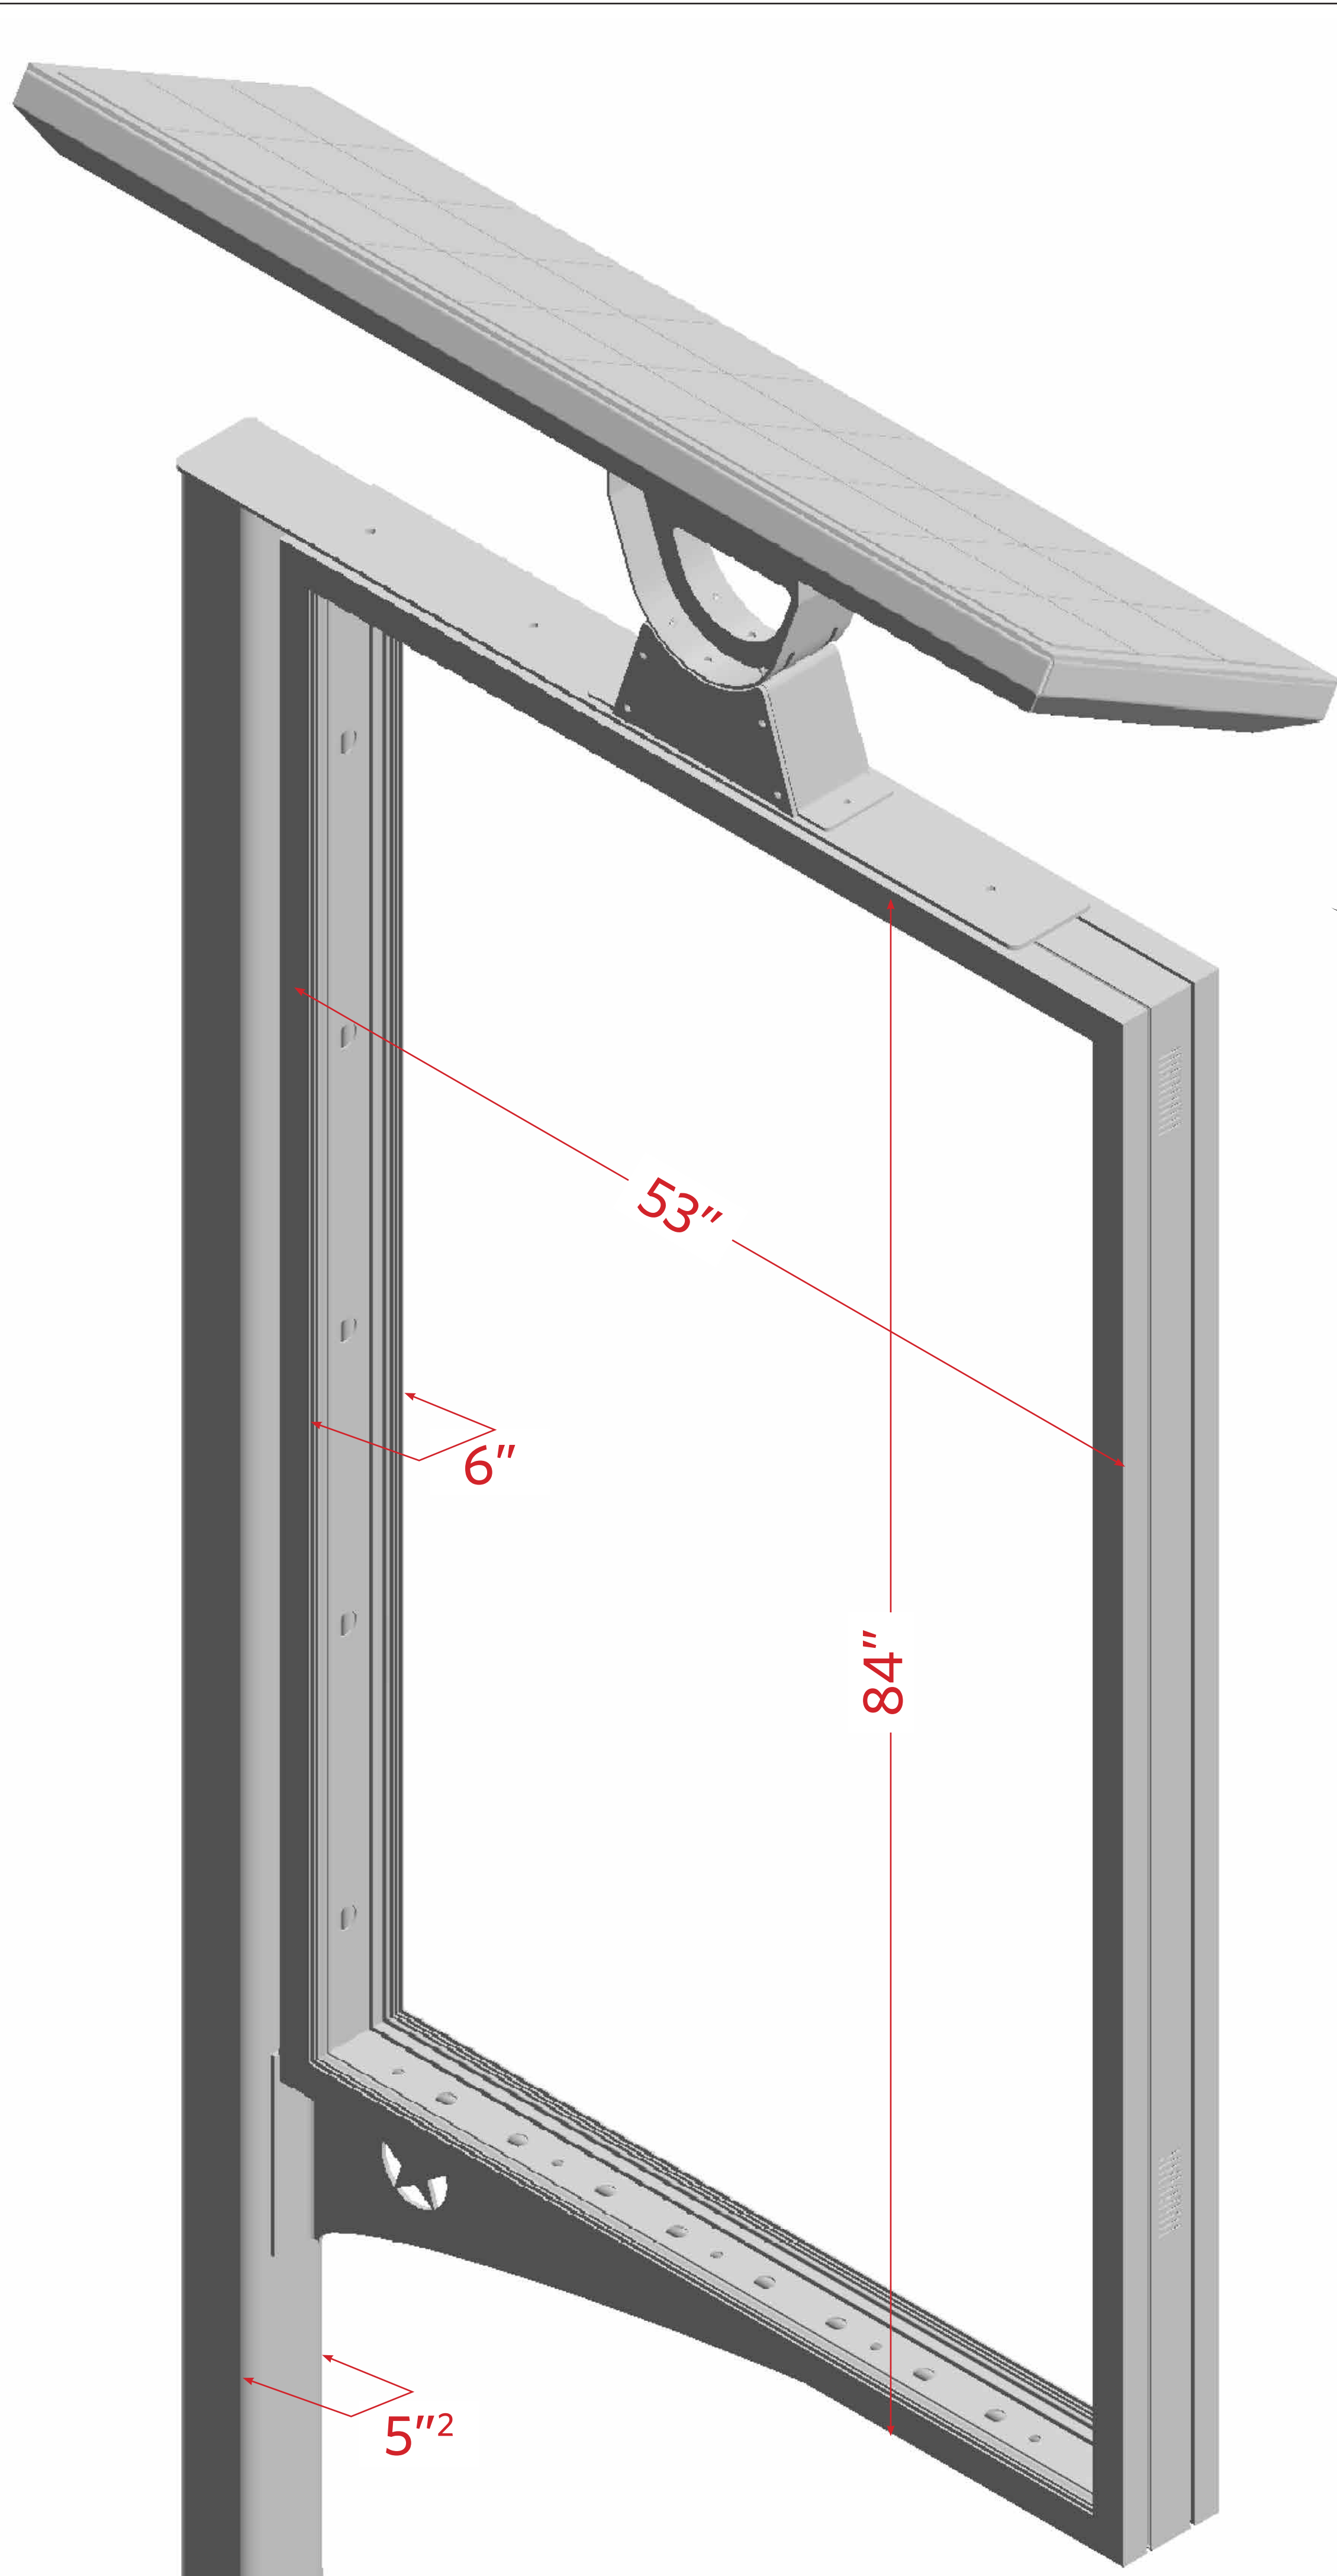

Case # USP180201