











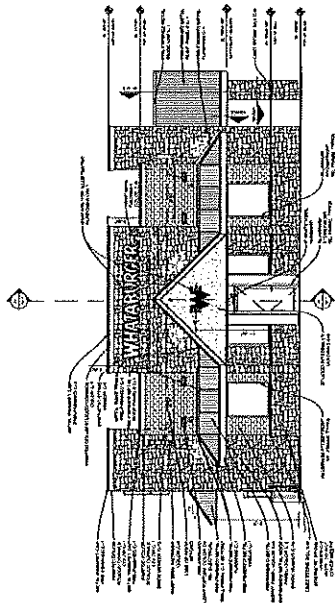


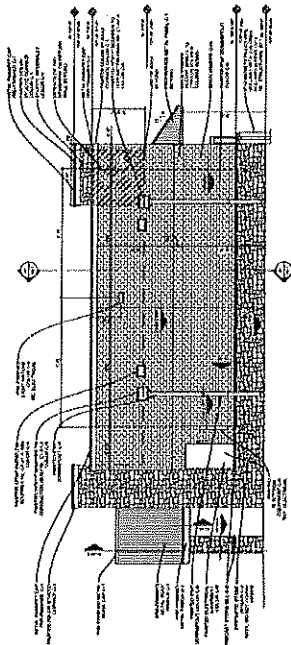


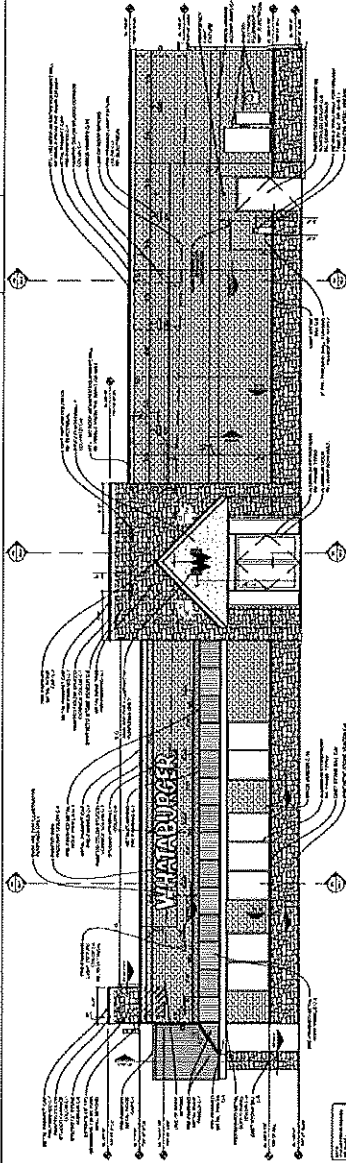
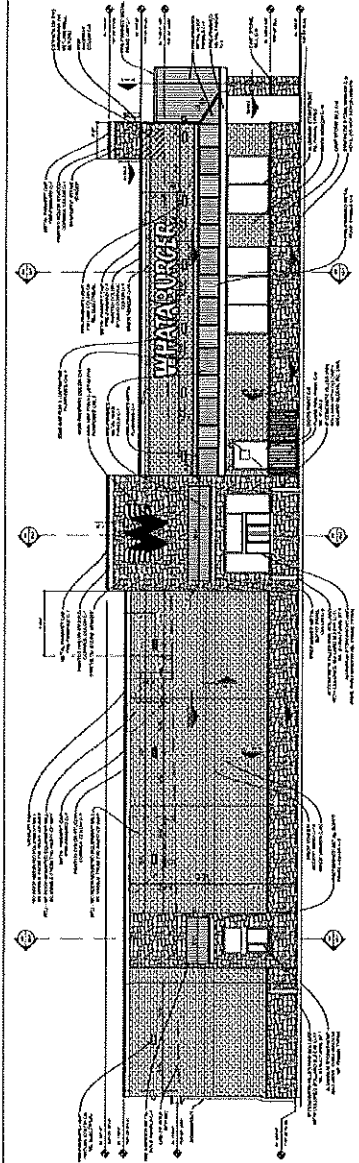
C1	ELEVATION - FRONT (SOUTH) / PRIMARY



C-2 | **ELEVATION - BACK (NORTH)**



UNIT	DESCRIPTION	DATE	BY	REMARKS
B1	ELEVATION - ENTRANCE (EAST) / PRIMARY			

[illegible][illegible][illegible]

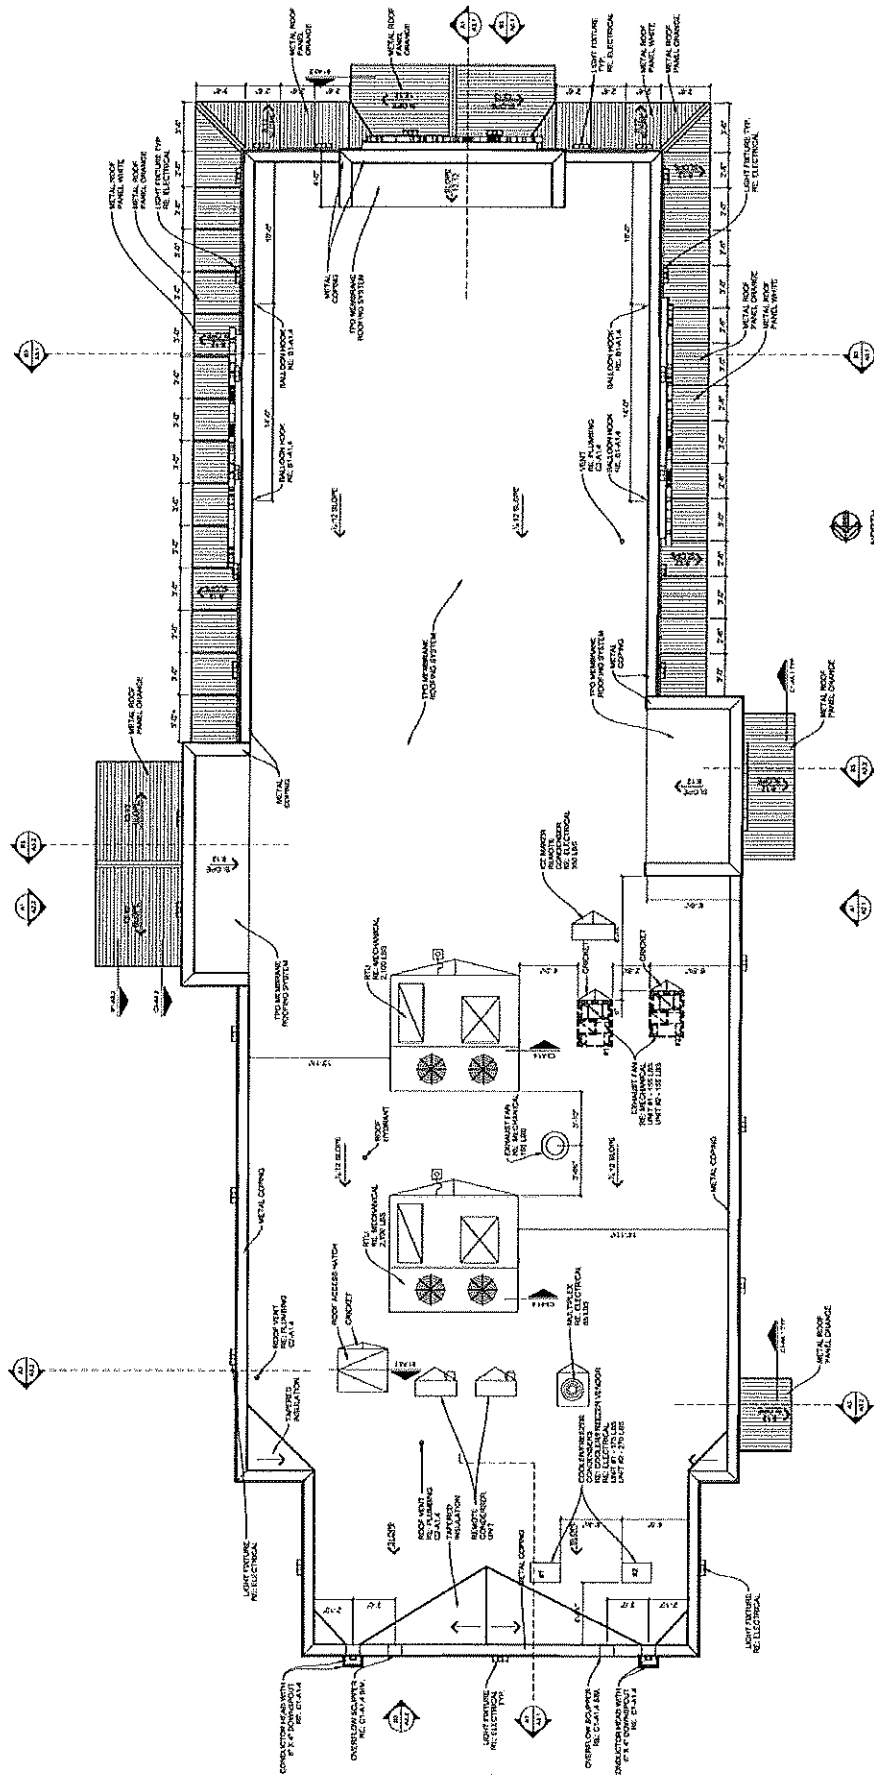
Planning Department

JUN 01 2017

Received

[illegible]

Received

[illegible]

Planning Department

JUN 01 2017

Received

A1	ROOF PLAN
----	-----------

0574-6071