


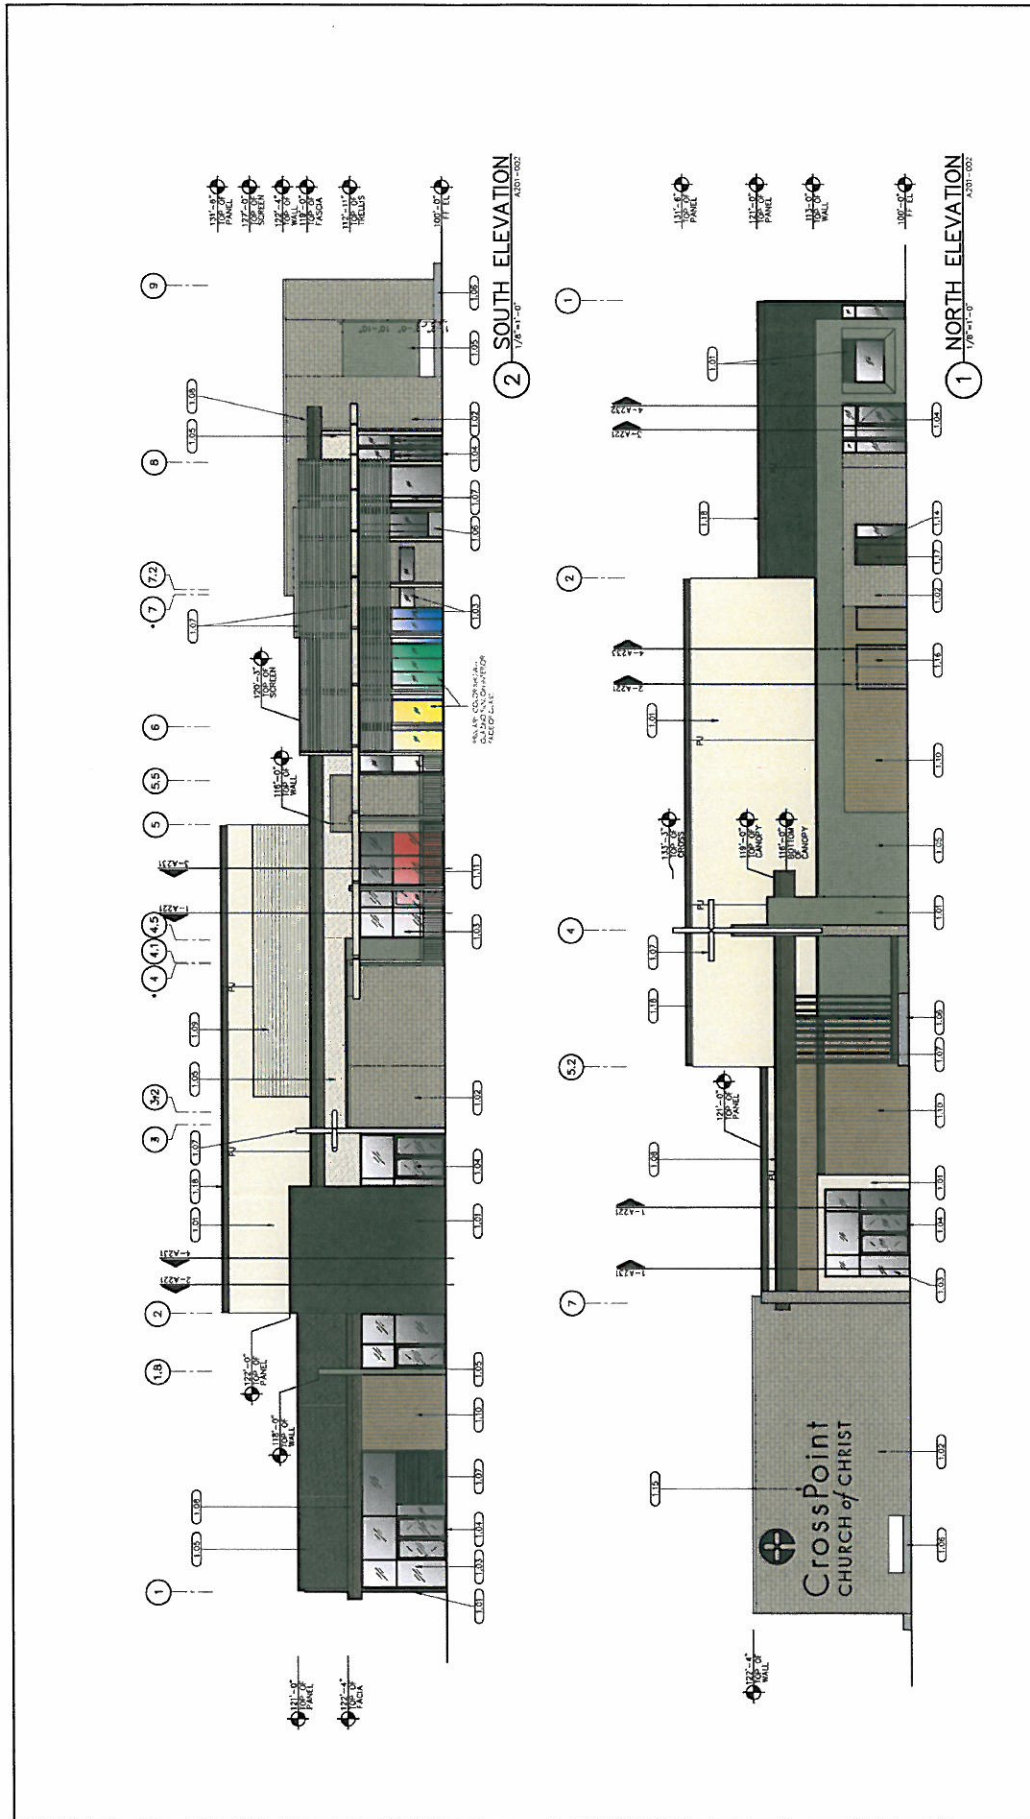

NORTH ELEVATION CALCULATIONS		SOUTH ELEVATION CALCULATIONS		FINISH HATCH LEGEND		KEYNOTES	
CONCRETE WALL PANEL WITH TEXTURE COATED FINISH	1,819 SQ FT	CONCRETE WALL PANEL WITH TEXTURE COATED FINISH	894 SQ FT	29X	SPILT FACE CONCRETE MASONRY UNITS WITH INTEGRAL COLOR	1.21	CONCRETE WALL PANEL WITH TEXTURE
SPILT FACE CONCRETE MASONRY UNITS WITH INTEGRAL COLOR	1,338 SQ FT	PREFINISHED ALUMINUM AND GLASS STOREFRONT AND/OR DOORS AND WINDOWS	709 SQ FT	23X	STUCCO	1.02	SPILT FACE CONCRETE MASONRY UNITS
PREFINISHED ALUMINUM AND GLASS STOREFRONT AND/OR DOORS AND WINDOWS	279 SQ FT	STUCCO WITH INTEGRAL COLOR TOP COAT	928 SQ FT	30X	BOX RIB PROFILE	1.04	PREFINISHED ALUMINUM AND GLASS
TOP COAT WITH INTEGRAL COLOR	800 SQ FT	WESTERN RED CEDAR LAPBOARD SIDING	127 SQ FT	14X	WESTERN RED CEDAR LAPBOARD SIDING	1.06	STUCCO WITH INTEGRAL COLOR TOP COAT
CAST IN PLACE CONCRETE	160 SQ FT	MISC METALS	402 SQ FT	4X	PU	1.08	CAST IN PLACE CONCRETE
WESTERN RED CEDAR LAPBOARD SIDING	66.5 SQ FT	TOTAL	3,090 SQ FT	100X		1.10	STUCCO WITH INTEGRAL COLOR TOP COAT
MISC METALS	47 SQ FT					1.12	BOX RIB PROFILE
TOTAL	5,004 SQ FT					1.14	WESTERN RED CEDAR LAPBOARD SIDING
						1.16	CONCRETE WALL PANEL JOINT
						1.18	METAL COLLECTOR BOX AND DOWNPOUT
