


PLOT PLAN

EXHIBIT 'A'

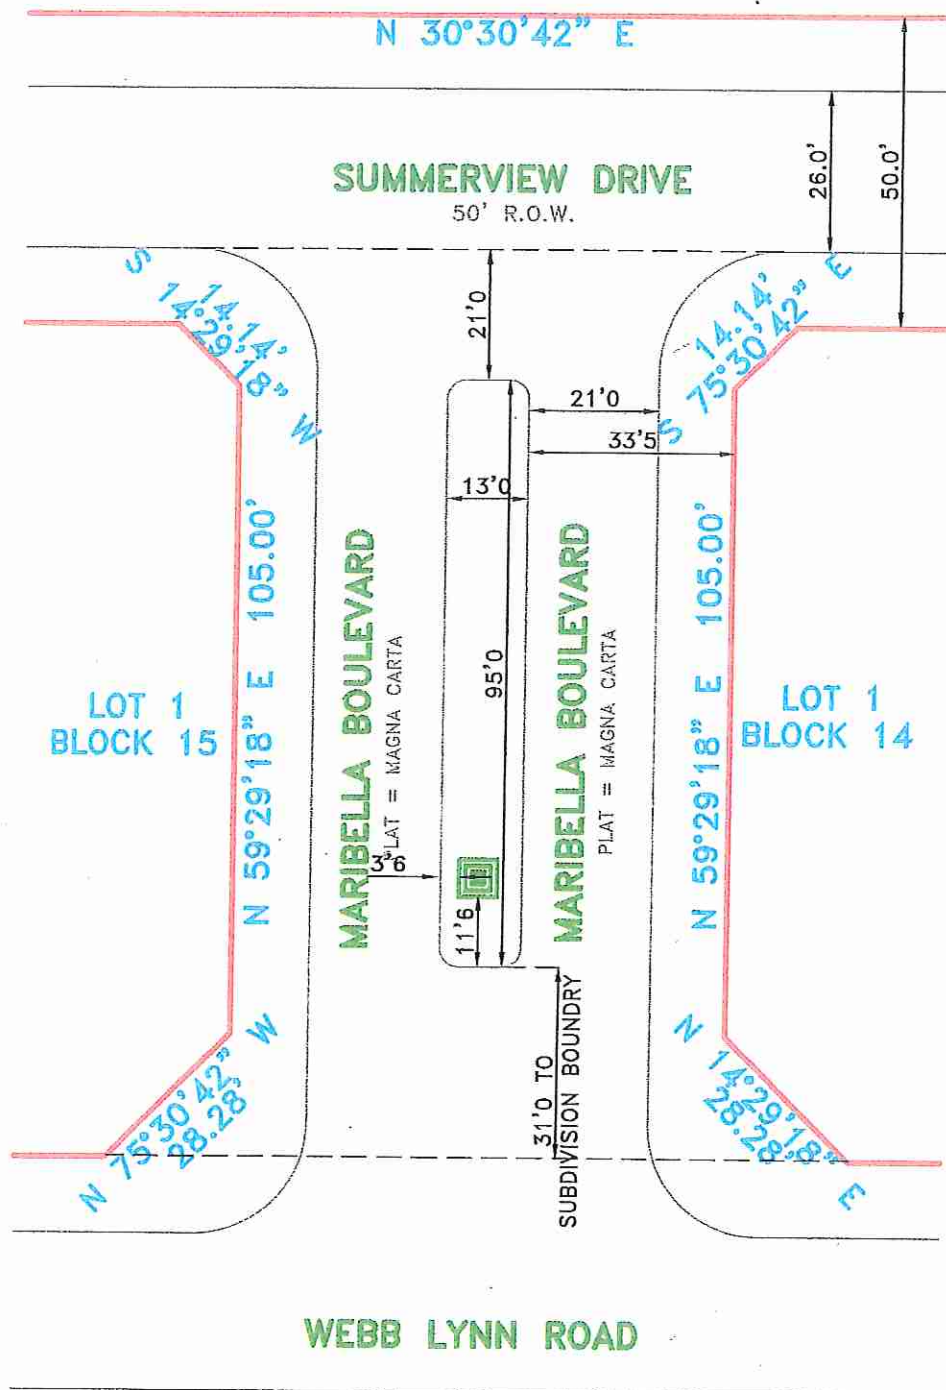

MIRABELLA BLVD. & WEBB LYNN RD.
LYNN CREEK HILL
GRAND PRAIRIE, TEXAS

**NOTE: BUILDER TO VERIFY
ALL INFORMATION LISTED**
CBG SURVEYING
Firm No. 10168800
(214) 349-9485
DRAWN BY: BRB
JOB# 1702583
DATE: 02/22/17

1" = 30'

SOD : 136 SQ. YD.
STRUCTURE: 36 SQ. FT.