

Exhibit B - Site Plan
Page 1 of 3

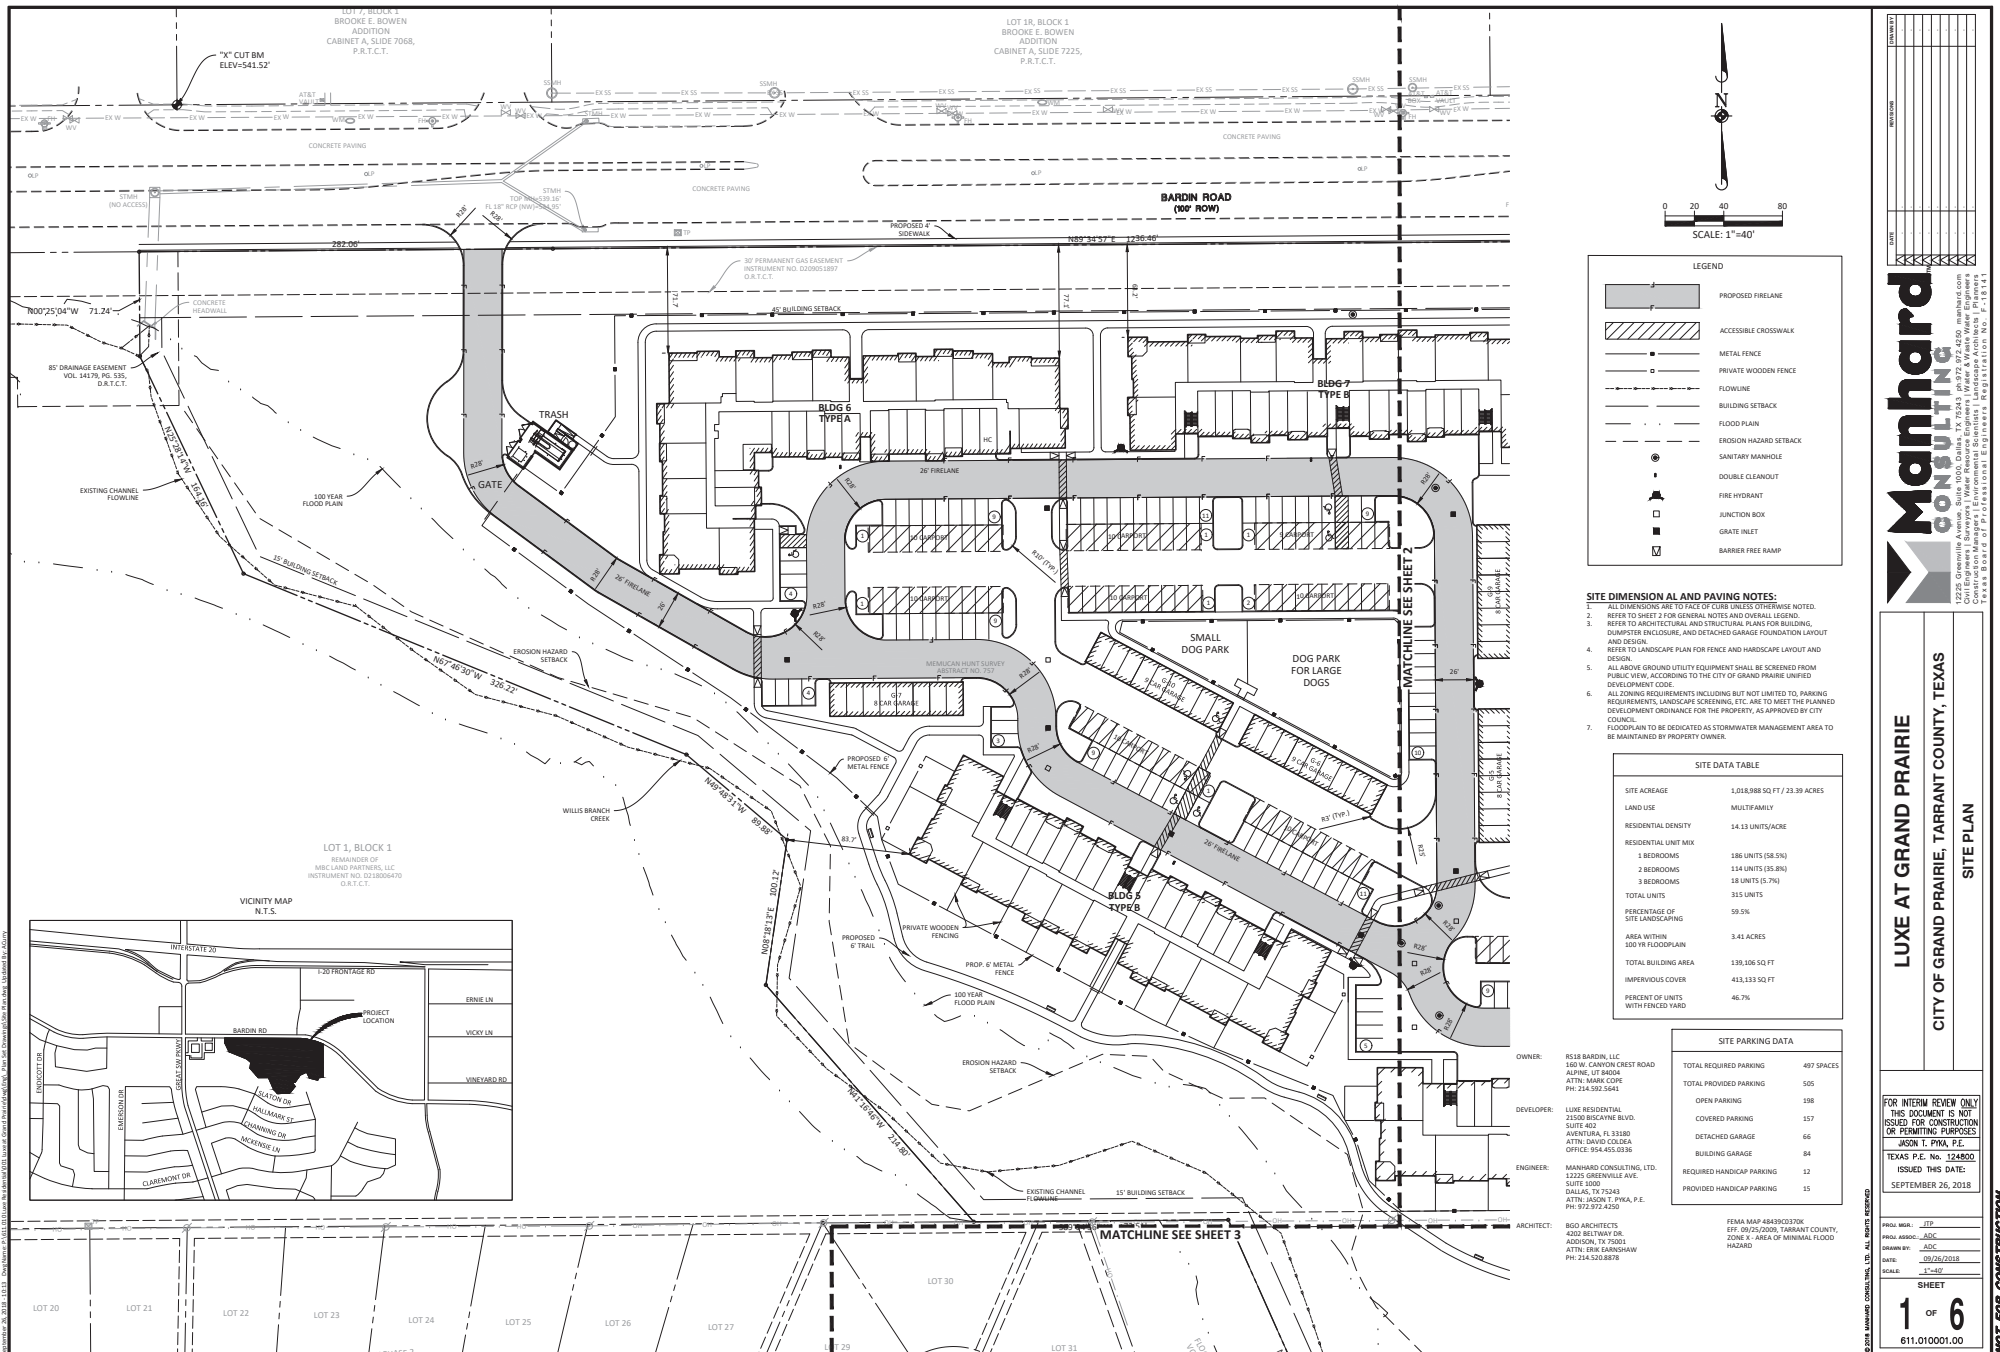


Exhibit B - Site Plan
Page 2 of 3

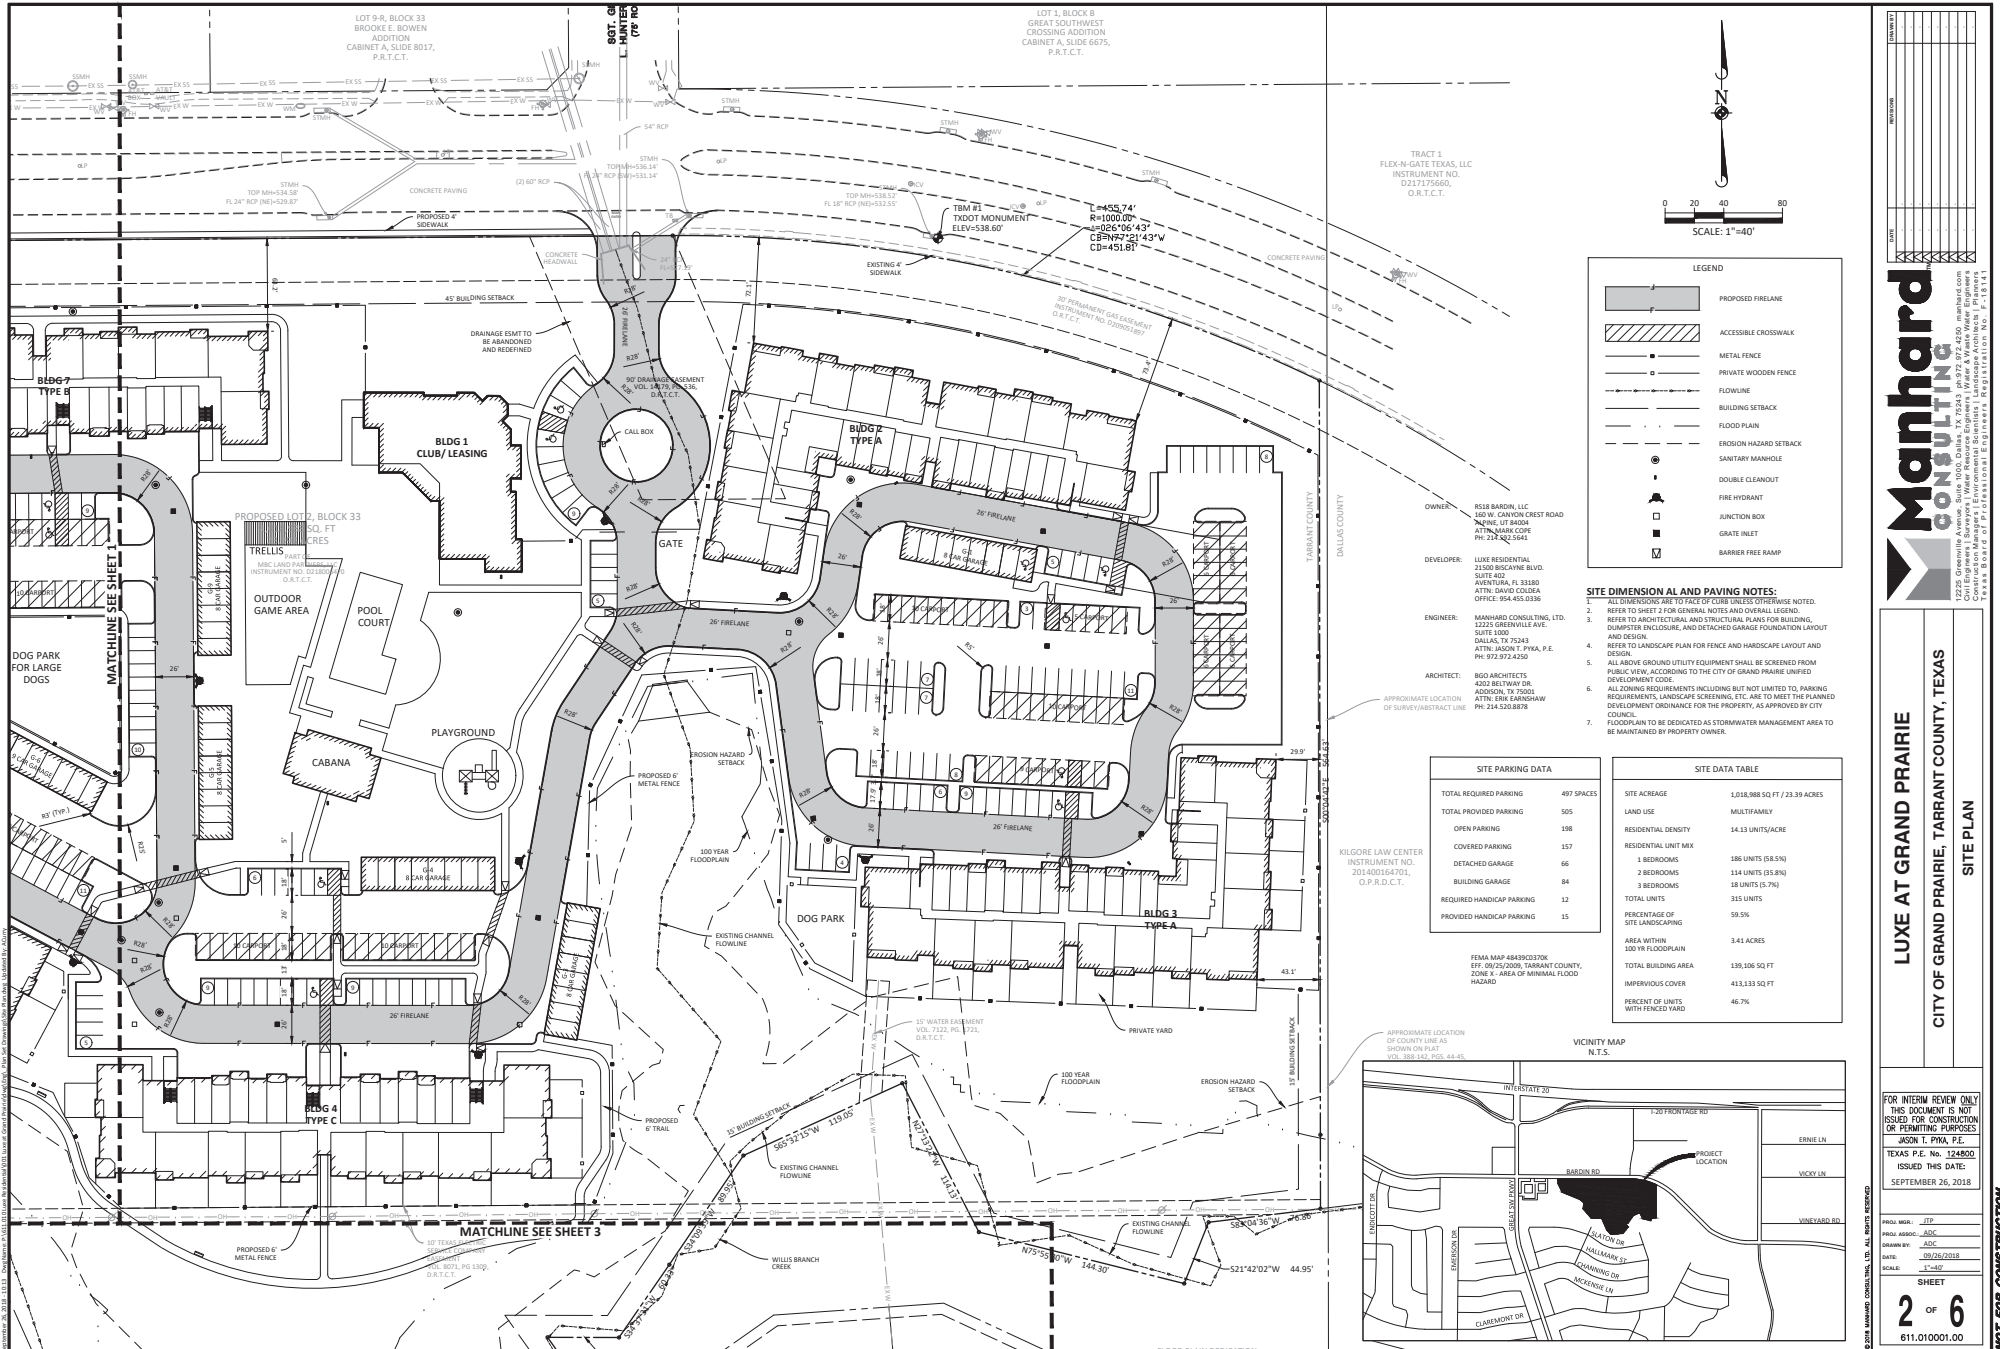


Exhibit B - Site Plan
Page 3 of 3

