

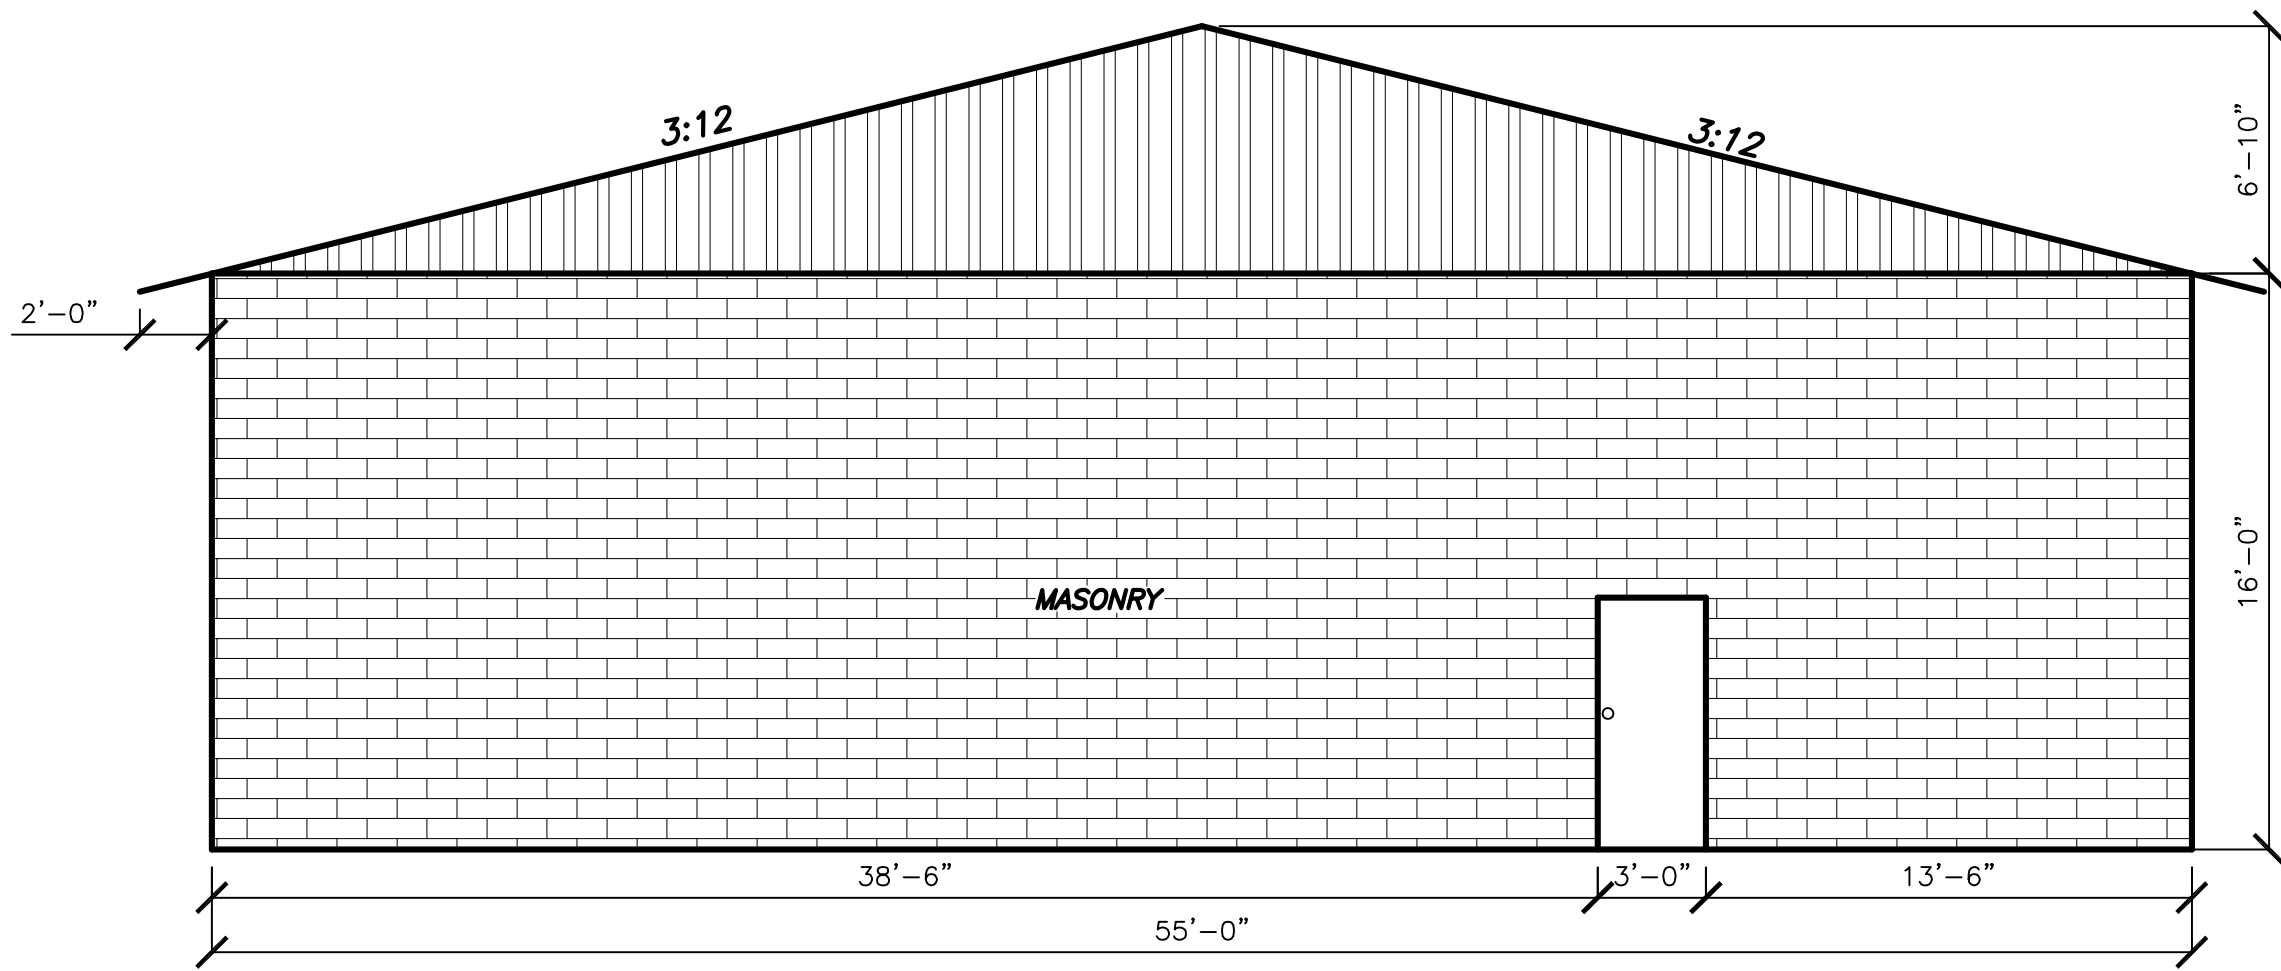
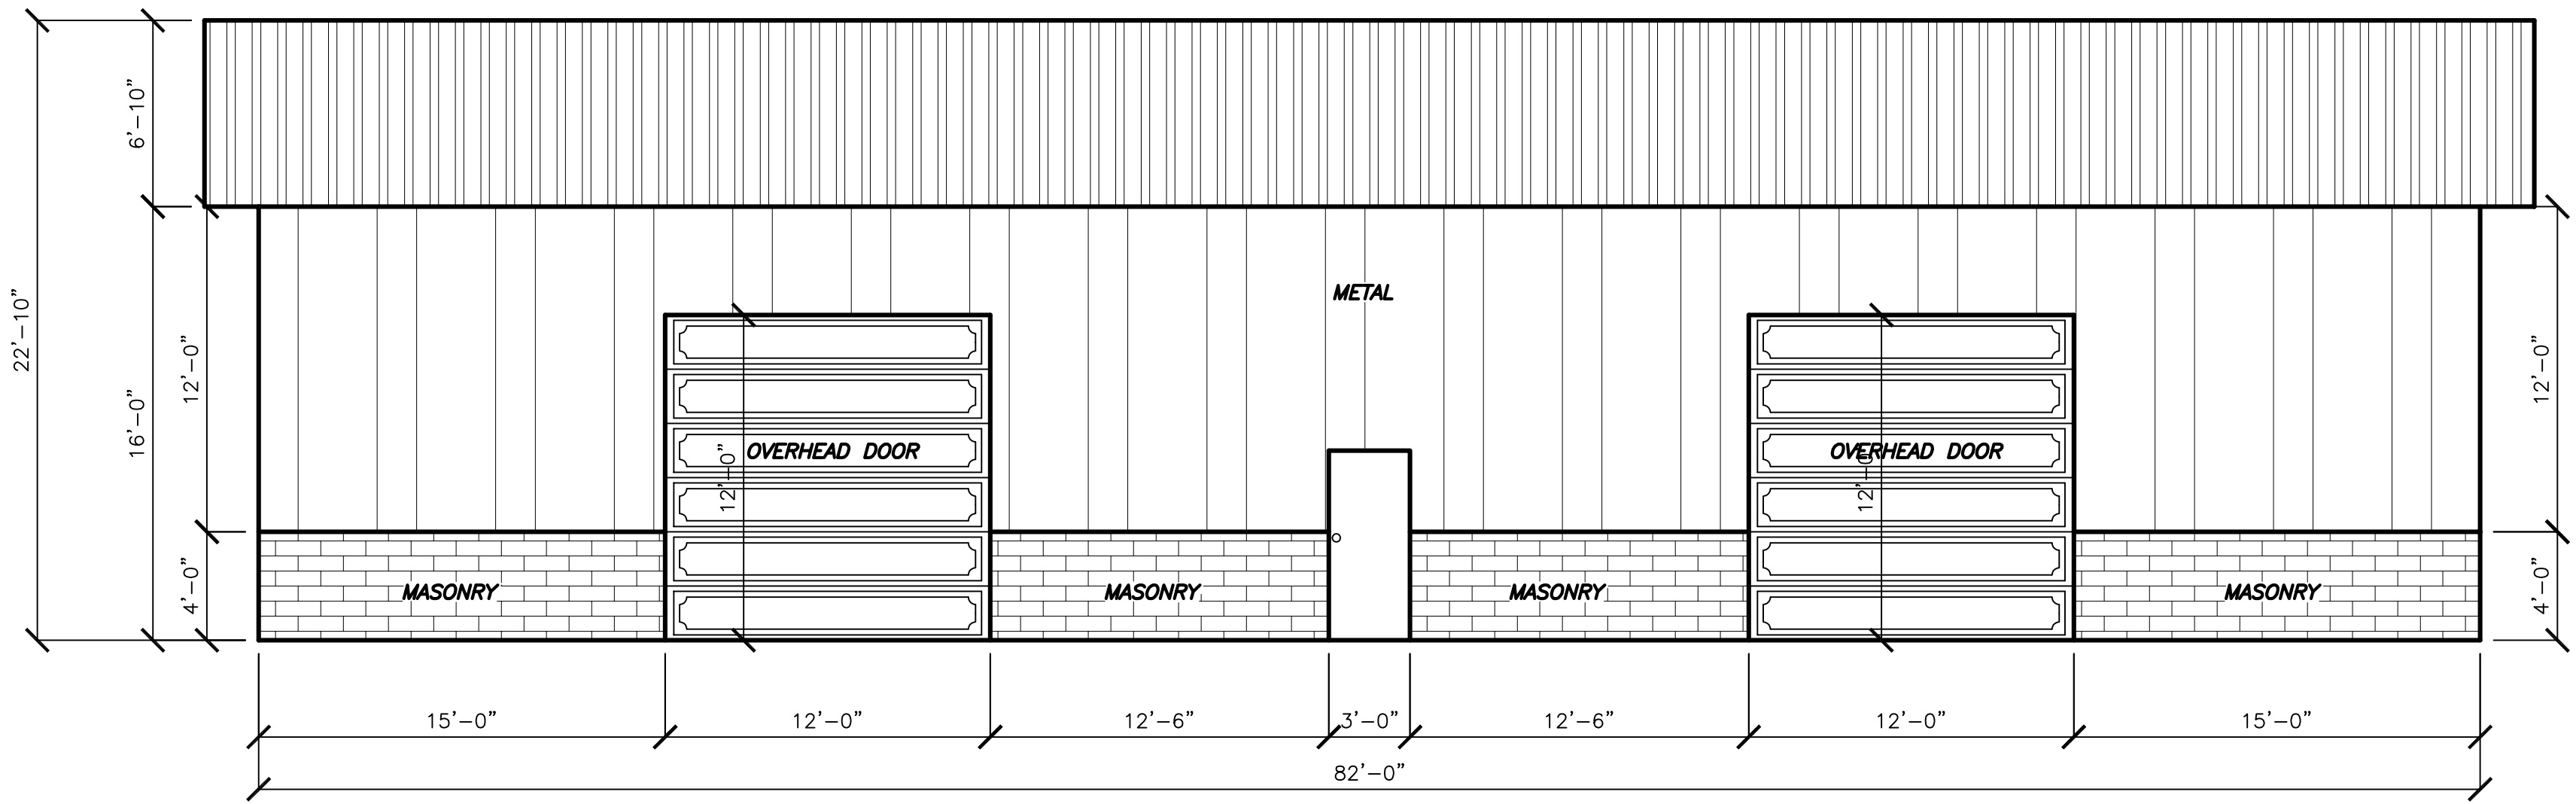


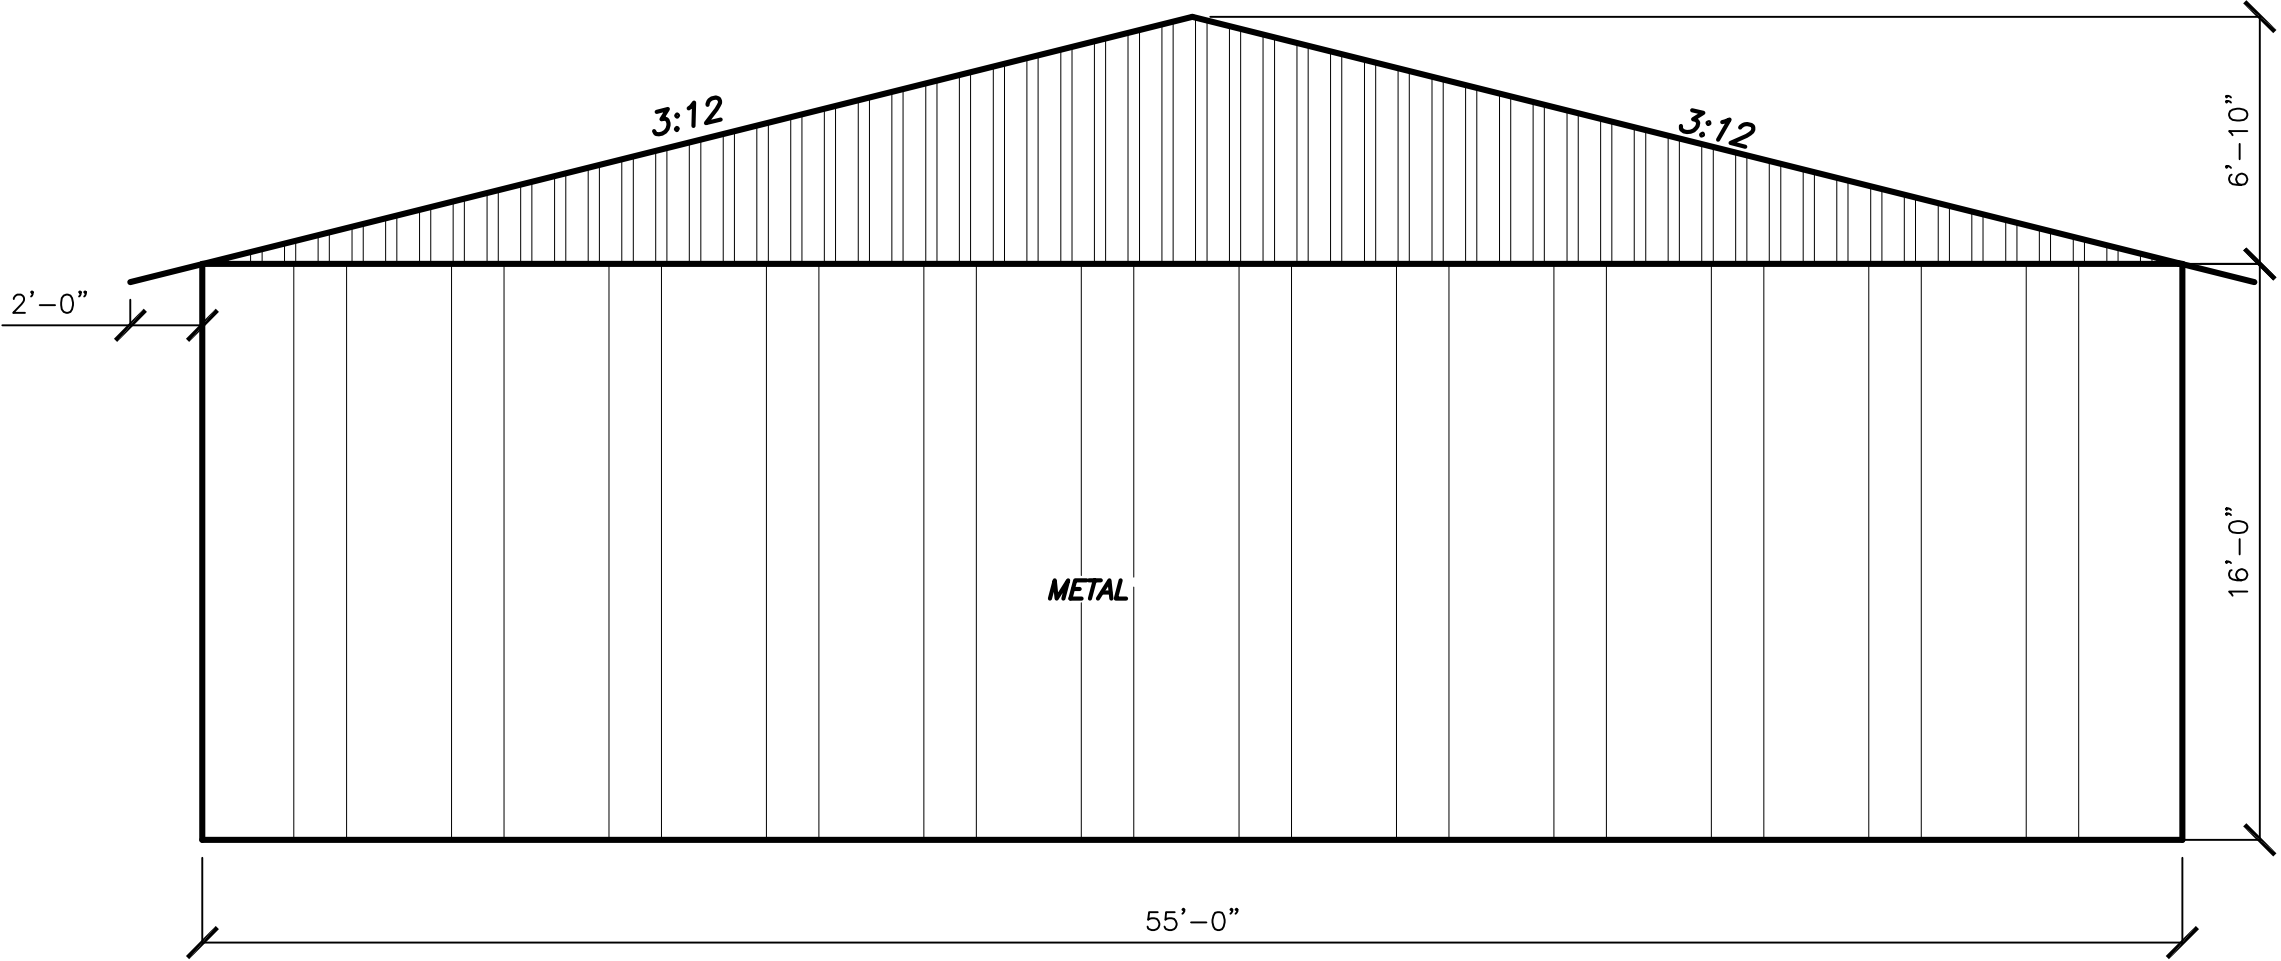

ELEVATIONS
2434 NW DALLAS ST
LOT 32R, BLOCK 3
DALWORTH HILLS SUBDIVISION
GRAND PRAIRIE, TEXAS

SCALE 3/16" = 1'-0"
ENGINEER:
E.D. HILL & ASSOCIATES
CONTACT: E.D. HILL
209 SKYE LANE
MIDLOTHIAN, TEXAS 76065
PHONE NUMBER: 972-571-5294
TX. REGISTERED ENG.
FIRM NO. F-2474
EMAIL: edsuehill@earthlink.net

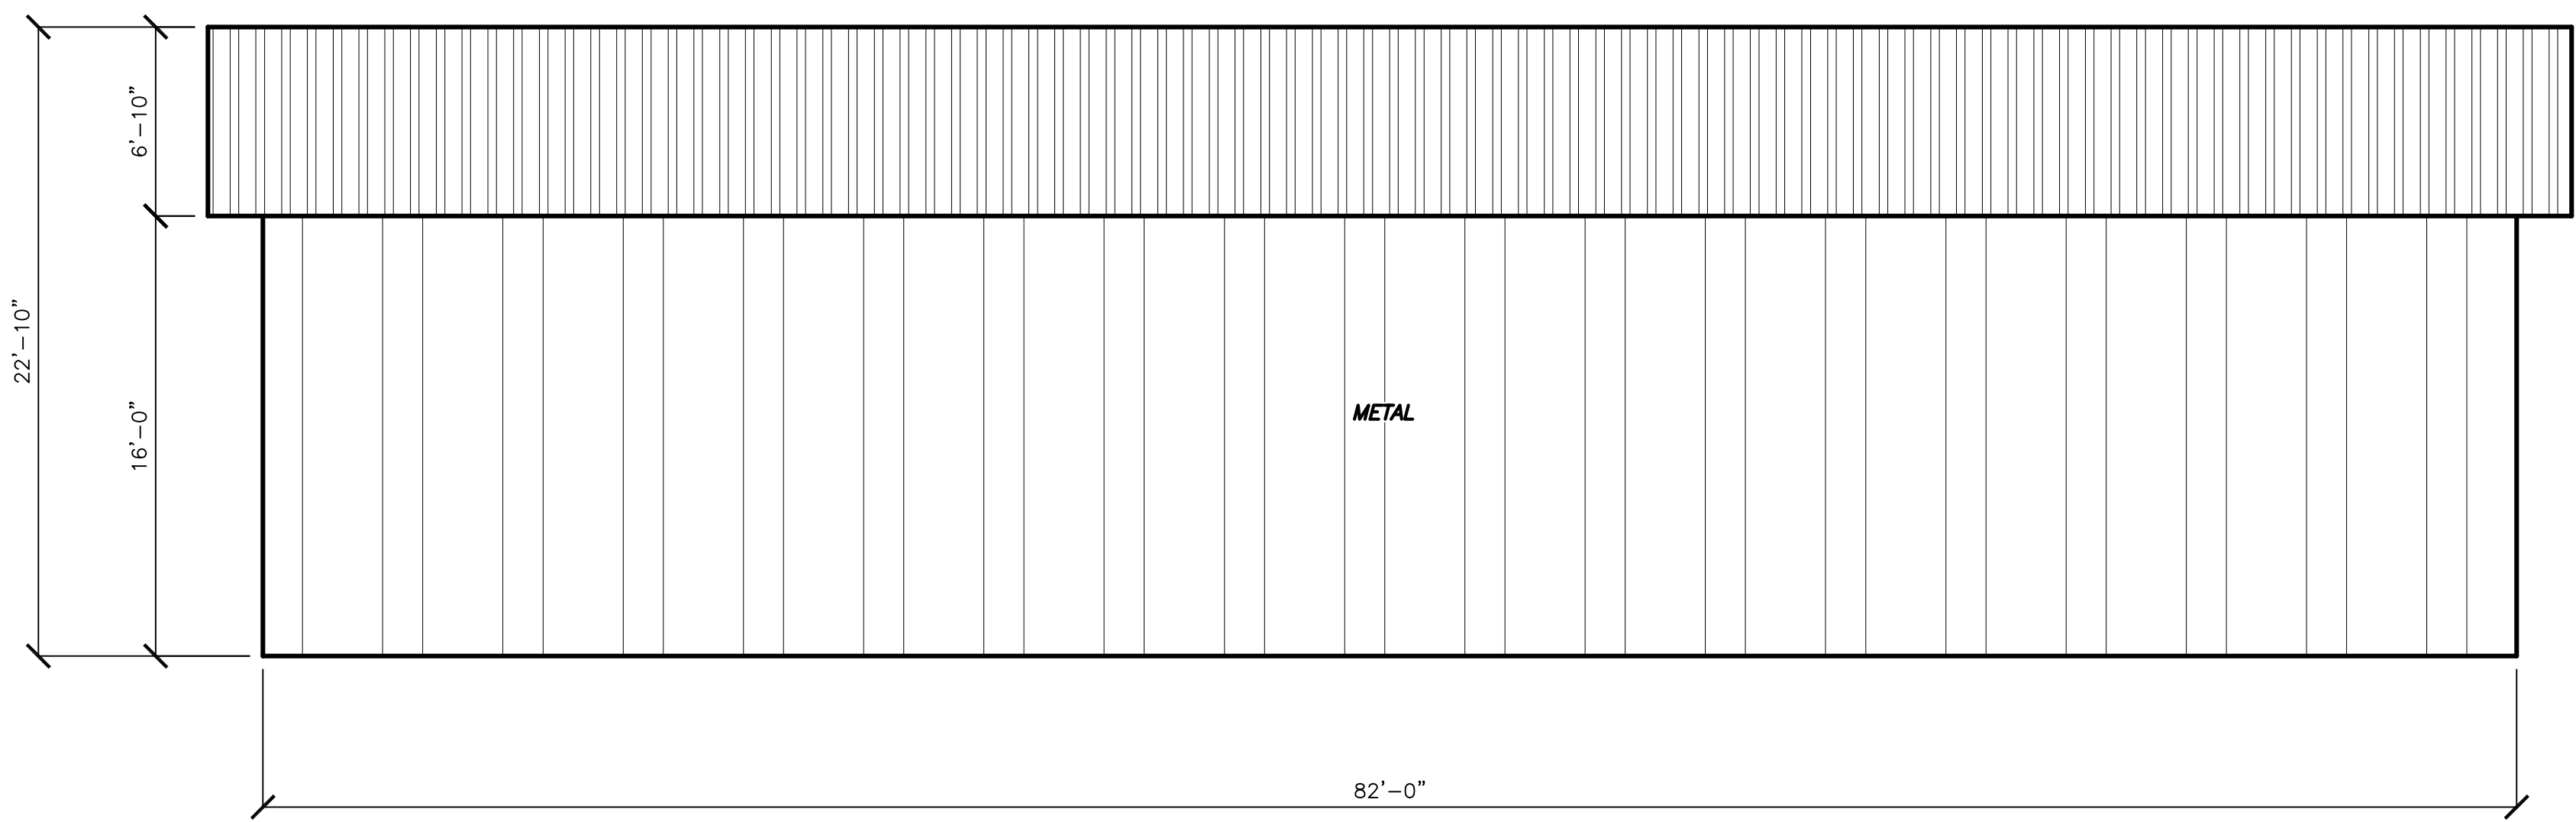