


EXHIBIT B - Realignment Map

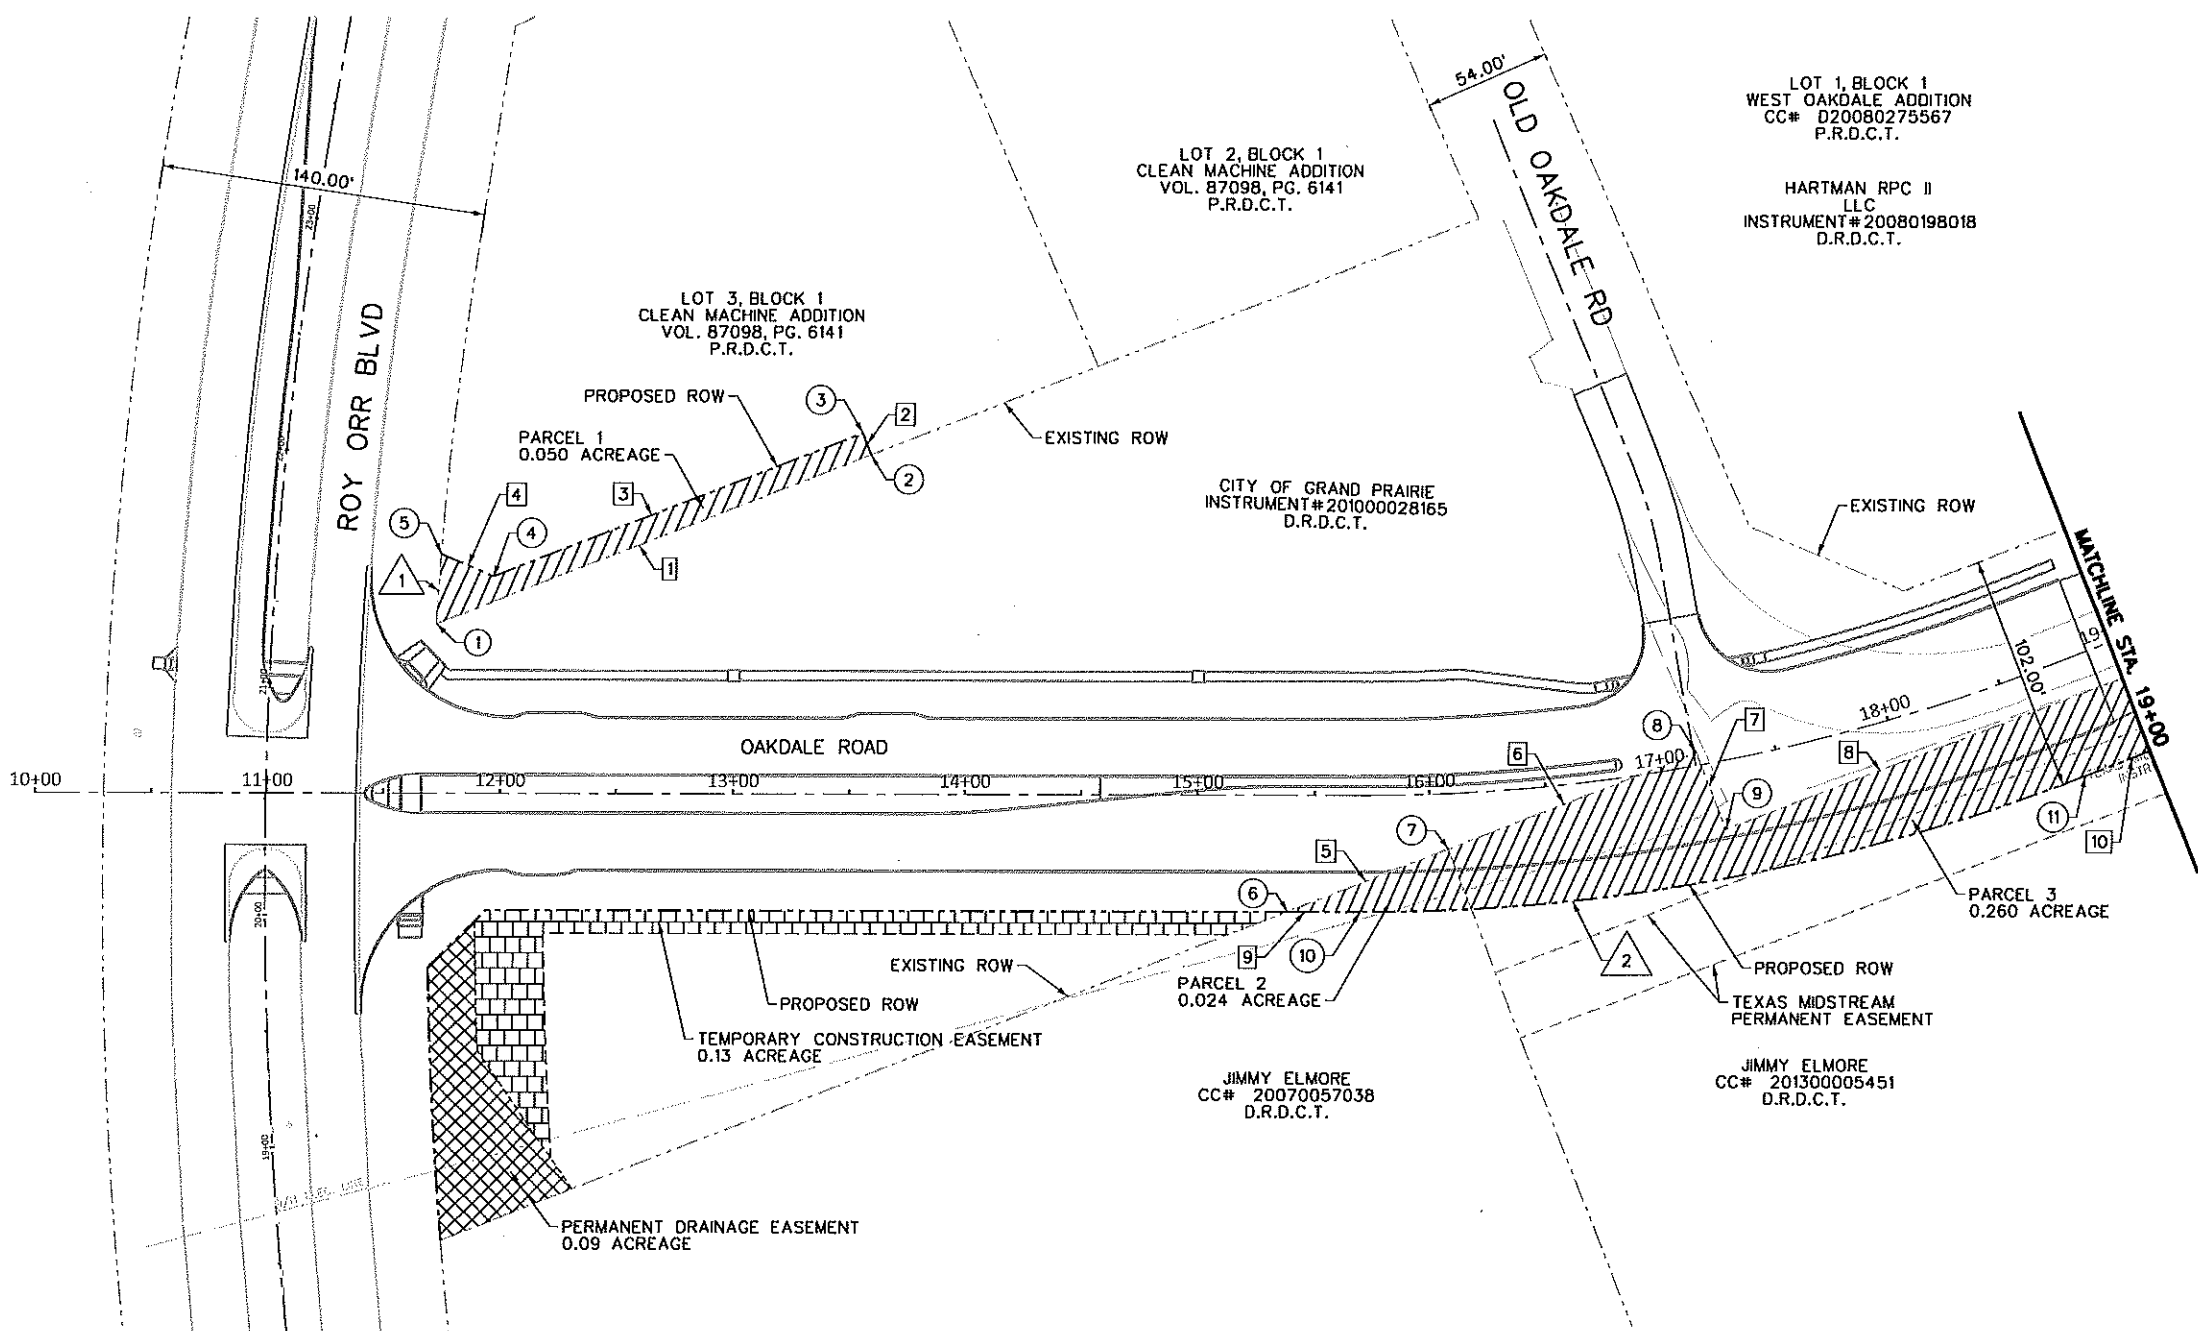


LEGEND

	PROPOSED RIGHT OF WAY ACQUISITION
	PERMANENT DRAINAGE EASEMENT
	TEMPORARY CONSTRUCTION EASEMENT

PARCEL TAKE TABLE

Parcel No.	Owner	R.O.W. Acquisition Area (Ac.)
1	Lucky Lady Realty Co.	0.050
2	Elmore, Jimmy	0.024
3 (1)	Elmore, Jimmy	0.810
3 (2)	Elmore, Jimmy	0.173

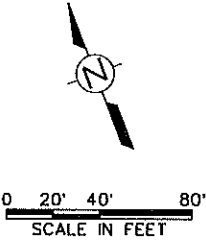

04 - 27 - 2016

No.	Description	Date
5		
4		
3		
2		
1		
Revisions		



RIGHT OF WAY MAP
OAKDALE ROAD / PHASE I
BEGIN TO STA 19+00

Grand Prairie
TEXAS
ENGINEERING



DESIGN	DRAWN	CHECK	DATE	SCALE	NOTES	FILE	NO.
DPH	CHM	BJH	APR 2016	AS SHOWN	FNI	P-1445	6/113

#	STATION	OFFSET	SIDE	N	E
1	11+72.52	72.86	LT	6,974,701.72	2,419,990.73
2	13+58.68	145.75	LT	6,974,704.20	2,420,190.63
3	13+55.03	155.06	LT	6,974,714.20	2,420,190.51
4	11+96.78	93.10	LT	6,974,712.09	2,420,020.58
5	11+74.56	102.77	LT	6,974,728.99	2,420,003.20
6	15+39.04	50.00	RT	6,974,457.39	2,420,290.28
7	16+07.07	23.85	RT	6,974,458.27	2,420,364.49
8	17+16.51	5.43	RT	6,974,459.63	2,420,478.89
9	17+22.94	29.23	RT	6,974,424.36	2,420,479.32
10	15+70.24	50.00	RT	6,974,446.37	2,420,319.48
11	18+70.27	50.00	RT	6,974,391.74	2,420,631.65

LENGTH	BEARING
1	199.83 N 89°17'13" E
2	10.00 N 0°42'44" W
3	169.94 S 89°17'16" W
4	24.24 N 45°47'45" W
5	74.21 N 89°19'10" E
6	114.41 N 89°19'10" E
7	35.27 S 0°41'17" E
8	991.82 N 89°35'31" E
9	31.21 N 69°19'45" W
10	839.74 N 89°10'48" E

	DELTA	RADIUS	LENGTH
1	0°56'02"	1839.86	29.99
2	21°29'24"	850.00	318.78

MicroStation V8 User: 04008013: Fort Worth
Project: 04008013: Fort Worth
Plot: 04008013: Fort Worth
Plot Date: 04/27/2016 11:11 AM
Plot Path: C:\Users\04008013\AppData\Local\Temp\04008013\04008013.dwg
Plot Scale: 1"=40.00'

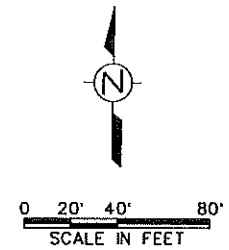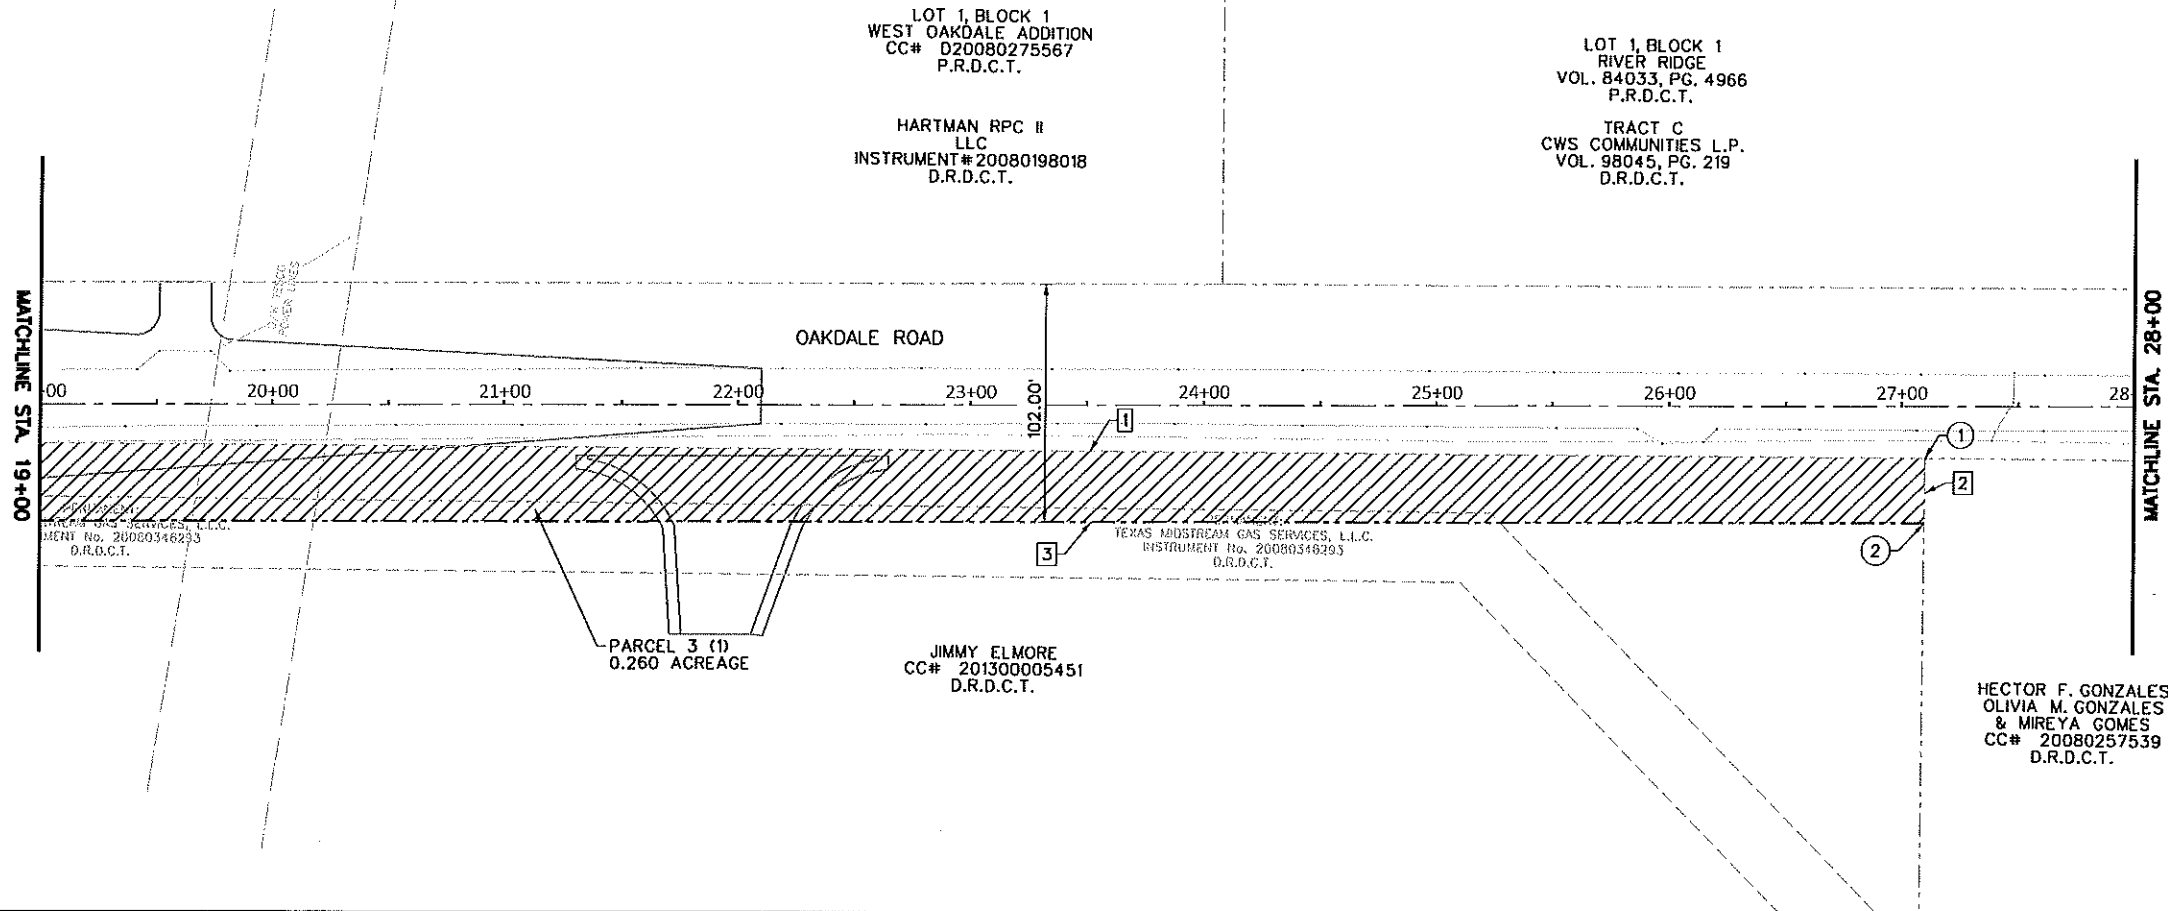


LEGEND

RIGHT OF WAY ACQUISITION

PARCEL TAKE TABLE

Parcel No.	Owner	R.O.W. Acquisition Area (Ac.)
1	Lucky Lady Realty Co.	0.050
2	Elmore, Jimmy	0.024
3 (1)	Elmore, Jimmy	0.810
3 (2)	Elmore, Jimmy	0.173

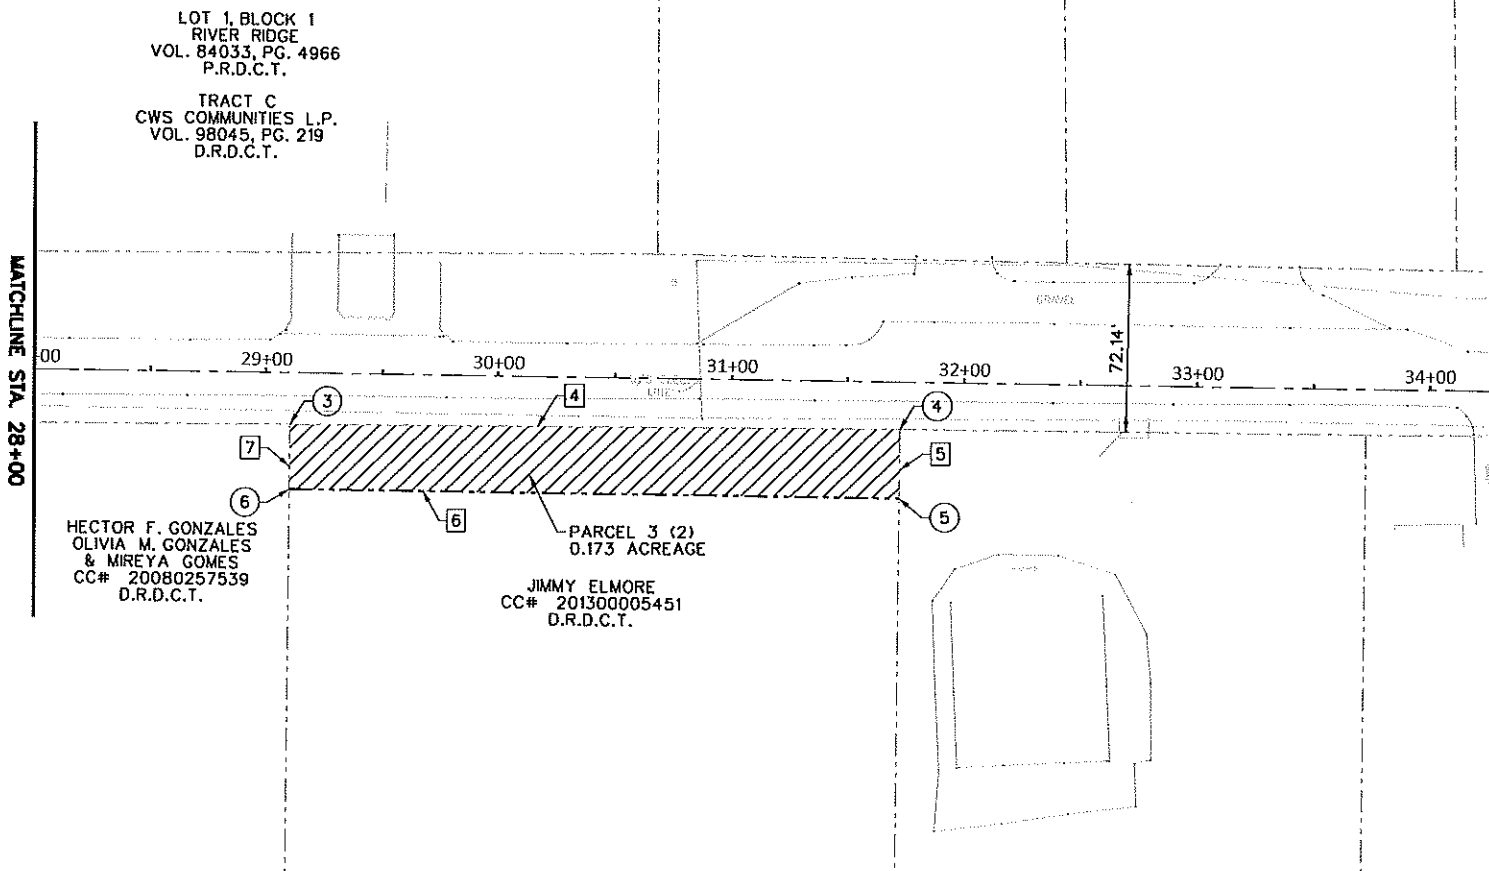

#	STATION	OFFSET	SIDE	N	E
1	27+10.21	22.29	RT	6,974,431.43	2,421,471.11
2	27+10.01	50.00	RT	6,974,403.72	2,421,471.31
3	29+10.54	22.22	RT	6,974,432.85	2,421,671.11
4	31+72.71	20.31	RT	6,974,434.72	2,421,933.27
5	31+72.92	50.00	RT	6,974,405.03	2,421,933.49
6	29+10.74	50.00	RT	6,974,405.07	2,421,671.30

#	LENGTH	BEARING
1	991.82	N 89°35'31" E
2	27.71	S 0°24'29" E
3	839.74	N 89°10'48" E
4	262.17	N 89°35'31" E
5	29.69	S 0°24'31" E
6	262.18	N 89°59'22" W
7	27.78	N 0°24'29" W



04 - 27 - 2016

5	▲		
4	▲		
3	▲		
2	▲		
1	▲		
No.	▲	Description	Date
Revisions			
FREES NICHOLS 4055 International Plaza, Suite 200 Fort Worth, Texas 76109-4895 Phone - (817) 735-7300 Fax - (817) 735-7491 Web - www.freese.com			
RIGHT OF WAY MAP OAKDALE ROAD / PHASE I STA 19+00 TO END PHASE I			
Grand Prairie — T E X A S — ENGINEERING			
DESIGN	DRAWN	CHECK	DATE
SCALE	NOTES	FILE	NO.
AIG	SS	AIG	APR 2016
AS SHOWN	FNI	P-1445	7 113